



**SOUTH ELEVATION**  
PEN FENCES & GATES NOT SHOWN

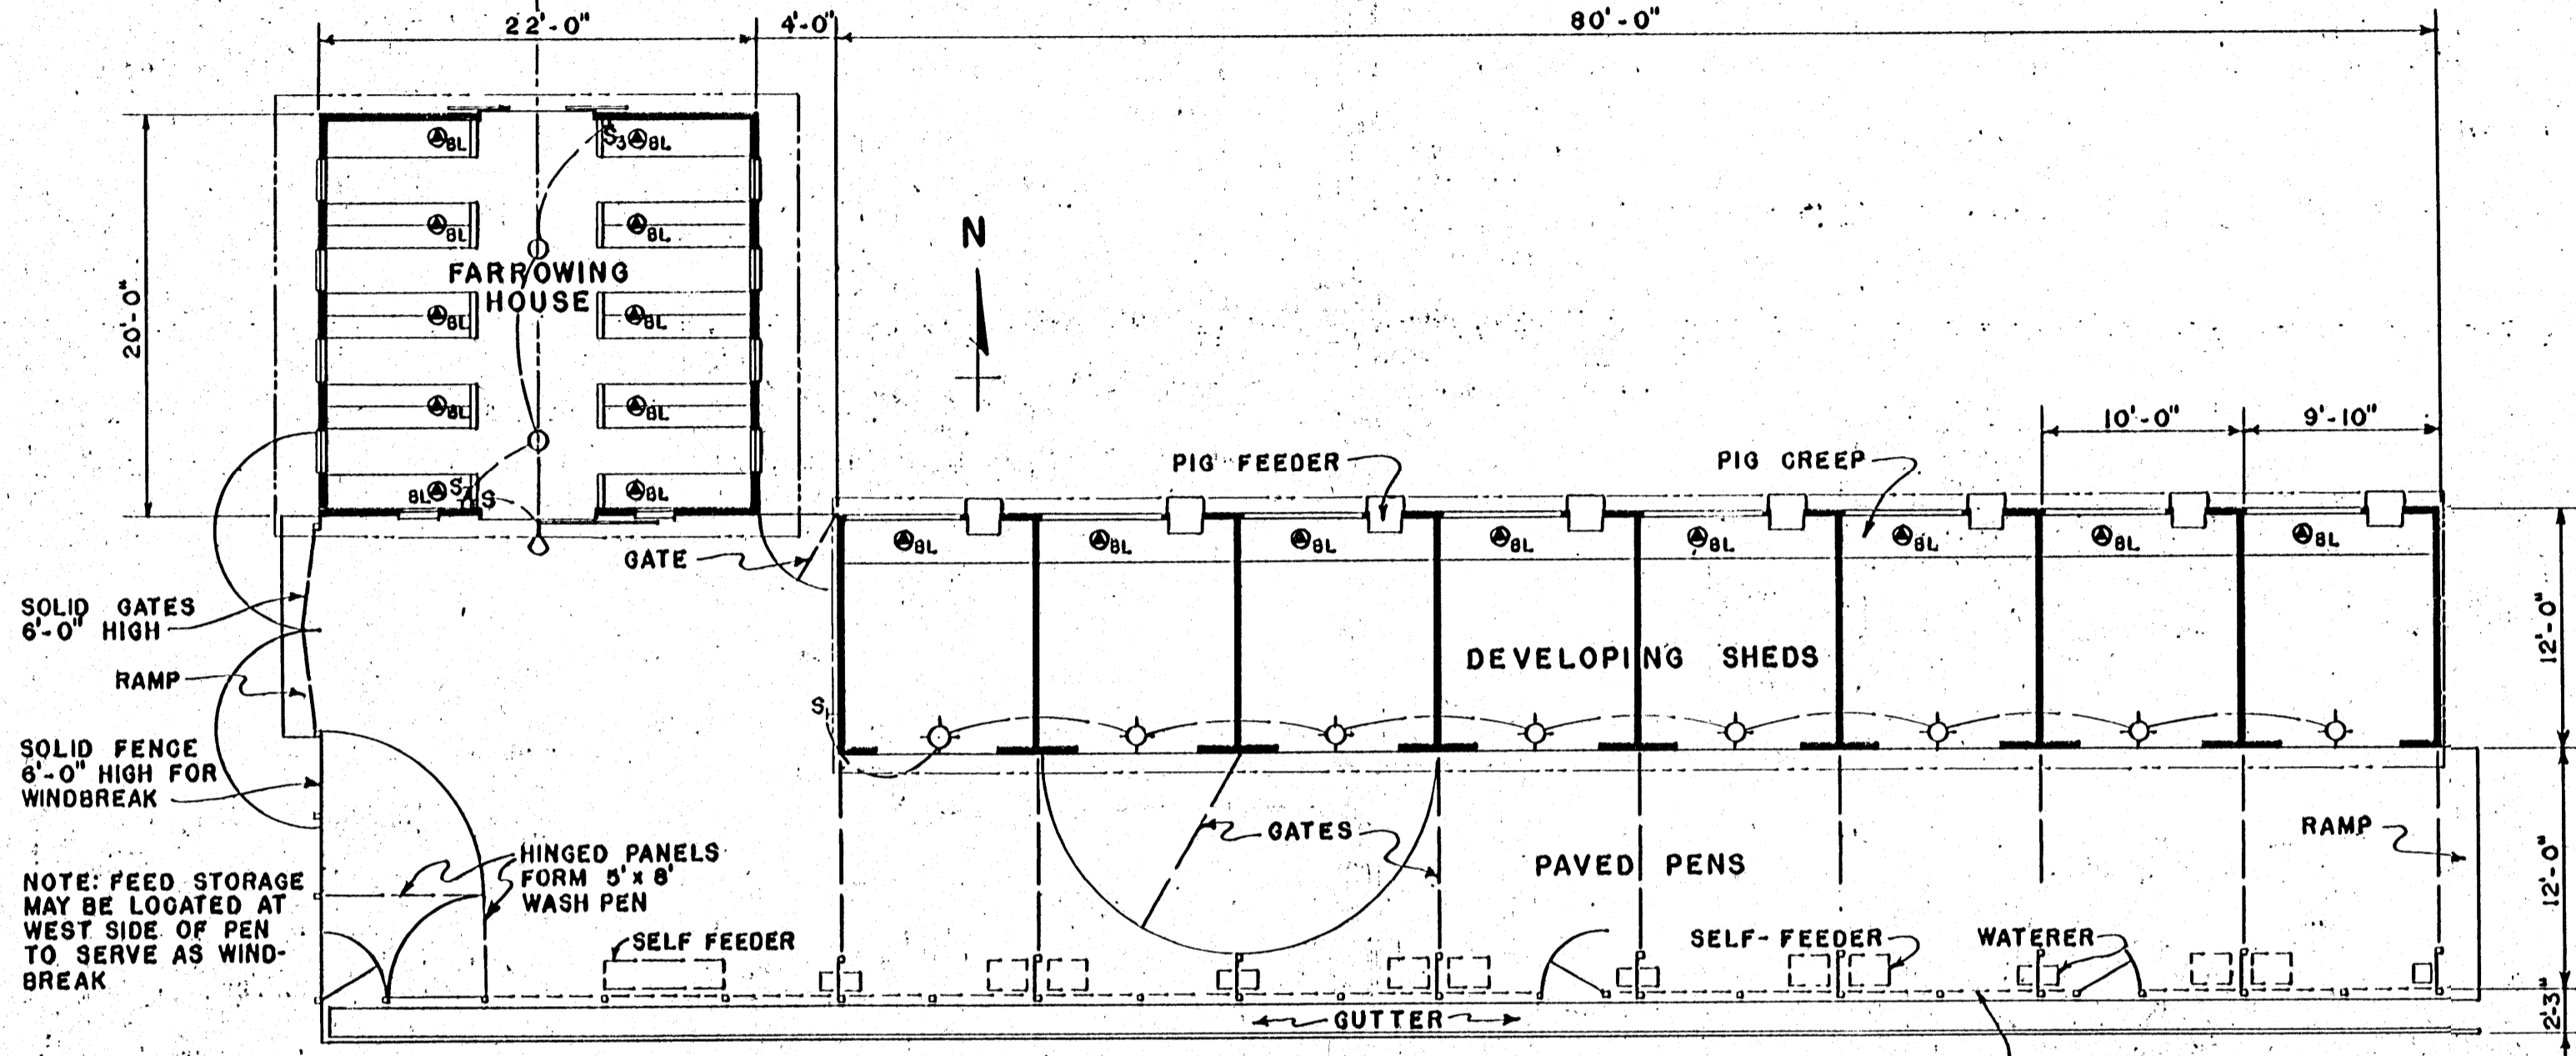


**ARRANGEMENT PLAN**  
SCALE: 1/8" = 1'-0"

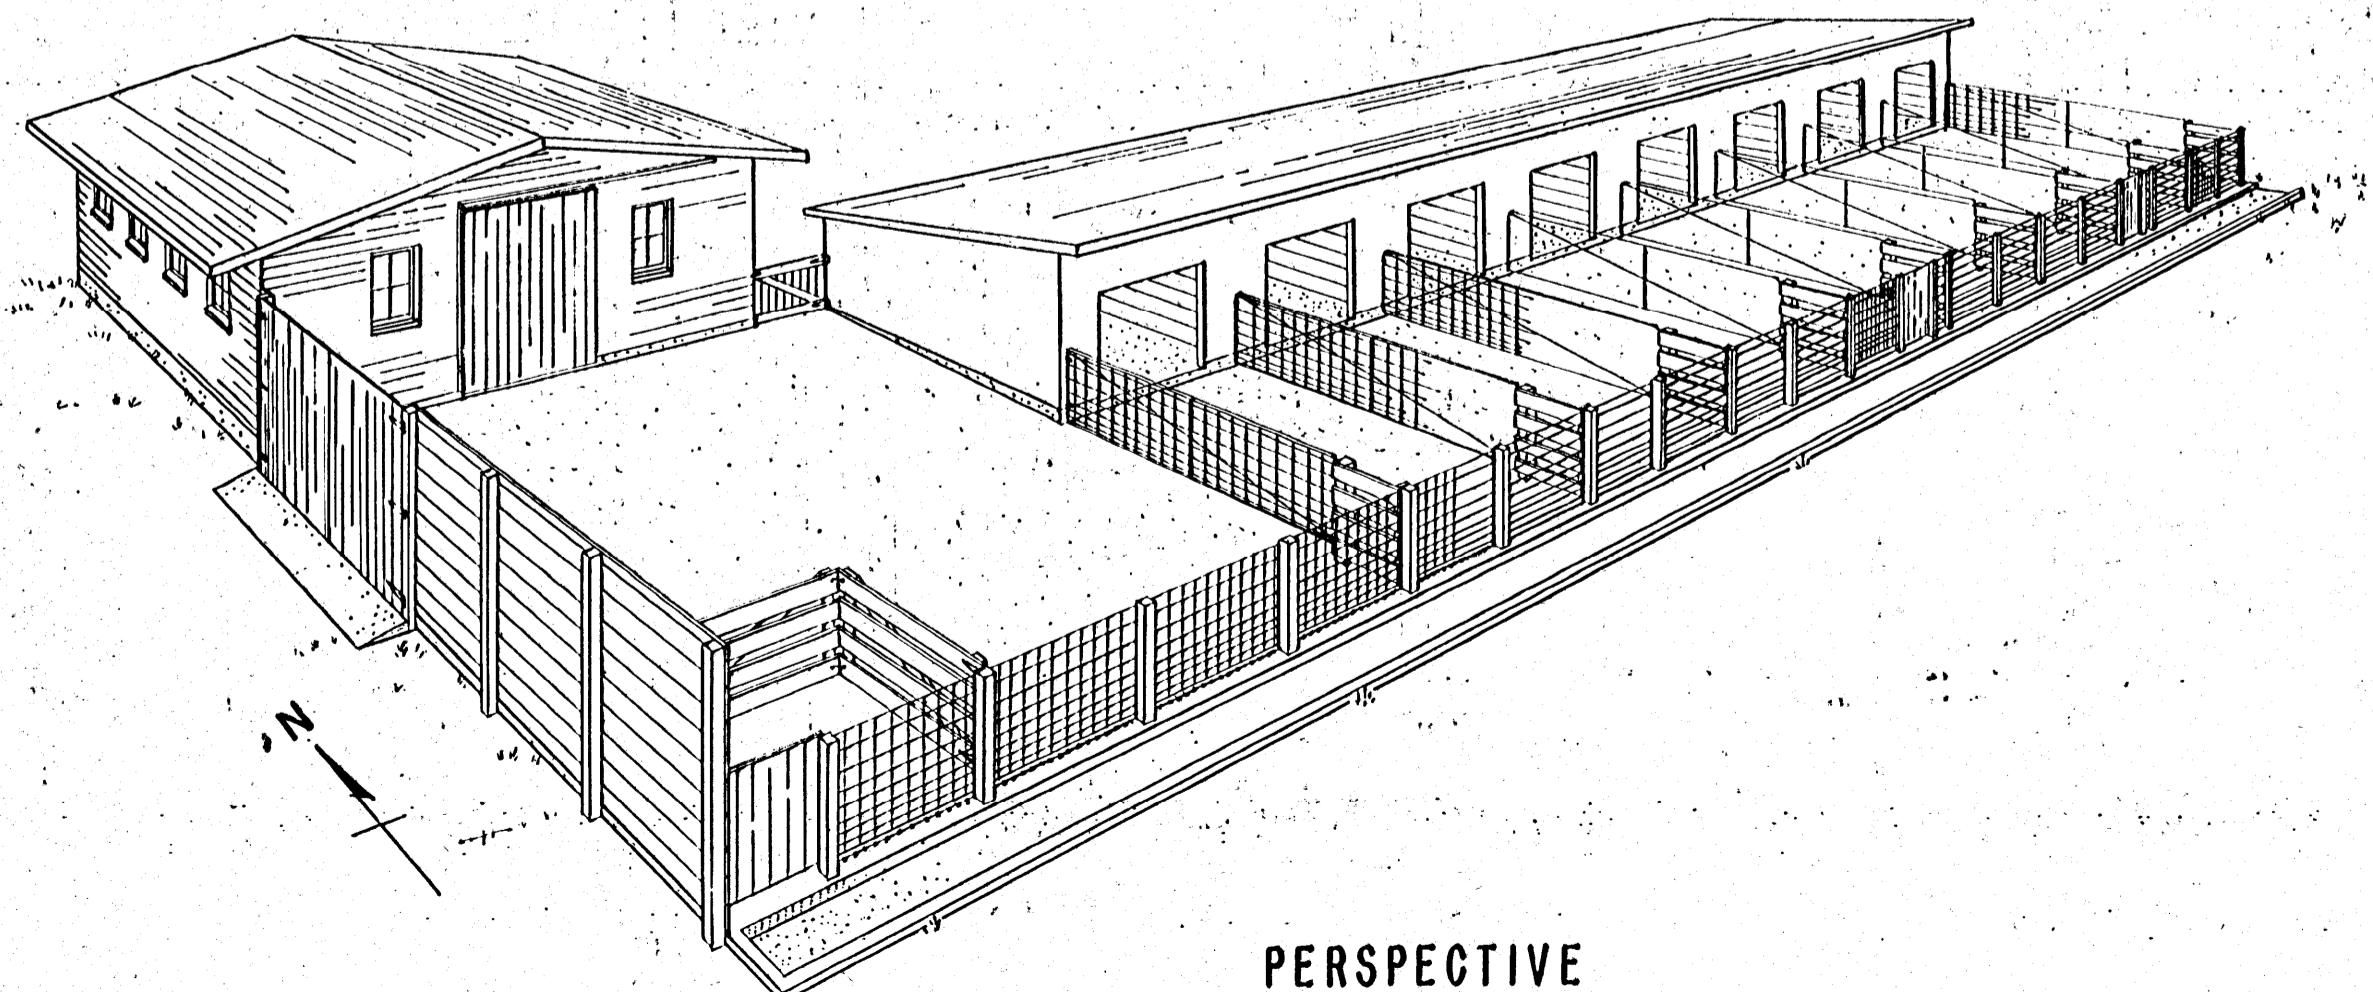


**PERSPECTIVE**

- WIRING LEGEND**
- LIGHT OUTLET
  - ⊙<sub>BL</sub> BROODER LAMP OUTLET
  - ⊙ WALL LIGHT OUTLET
  - OUTDOOR FLOOD LIGHTS
  - ⊙ SWITCH
  - S<sub>3</sub> 3 WAY SWITCH

COOPERATIVE EXTENSION WORK IN AGRICULTURE AND HOME ECONOMICS STATE OF MISSISSIPPI MISSISSIPPI STATE UNIVERSITY AND UNITED STATES DEPARTMENT OF AGRICULTURE COOPERATING		
<b>PIG PRODUCTION PLANT</b>		
USDA '56	EX. 5825	SHEET 1 OF 3

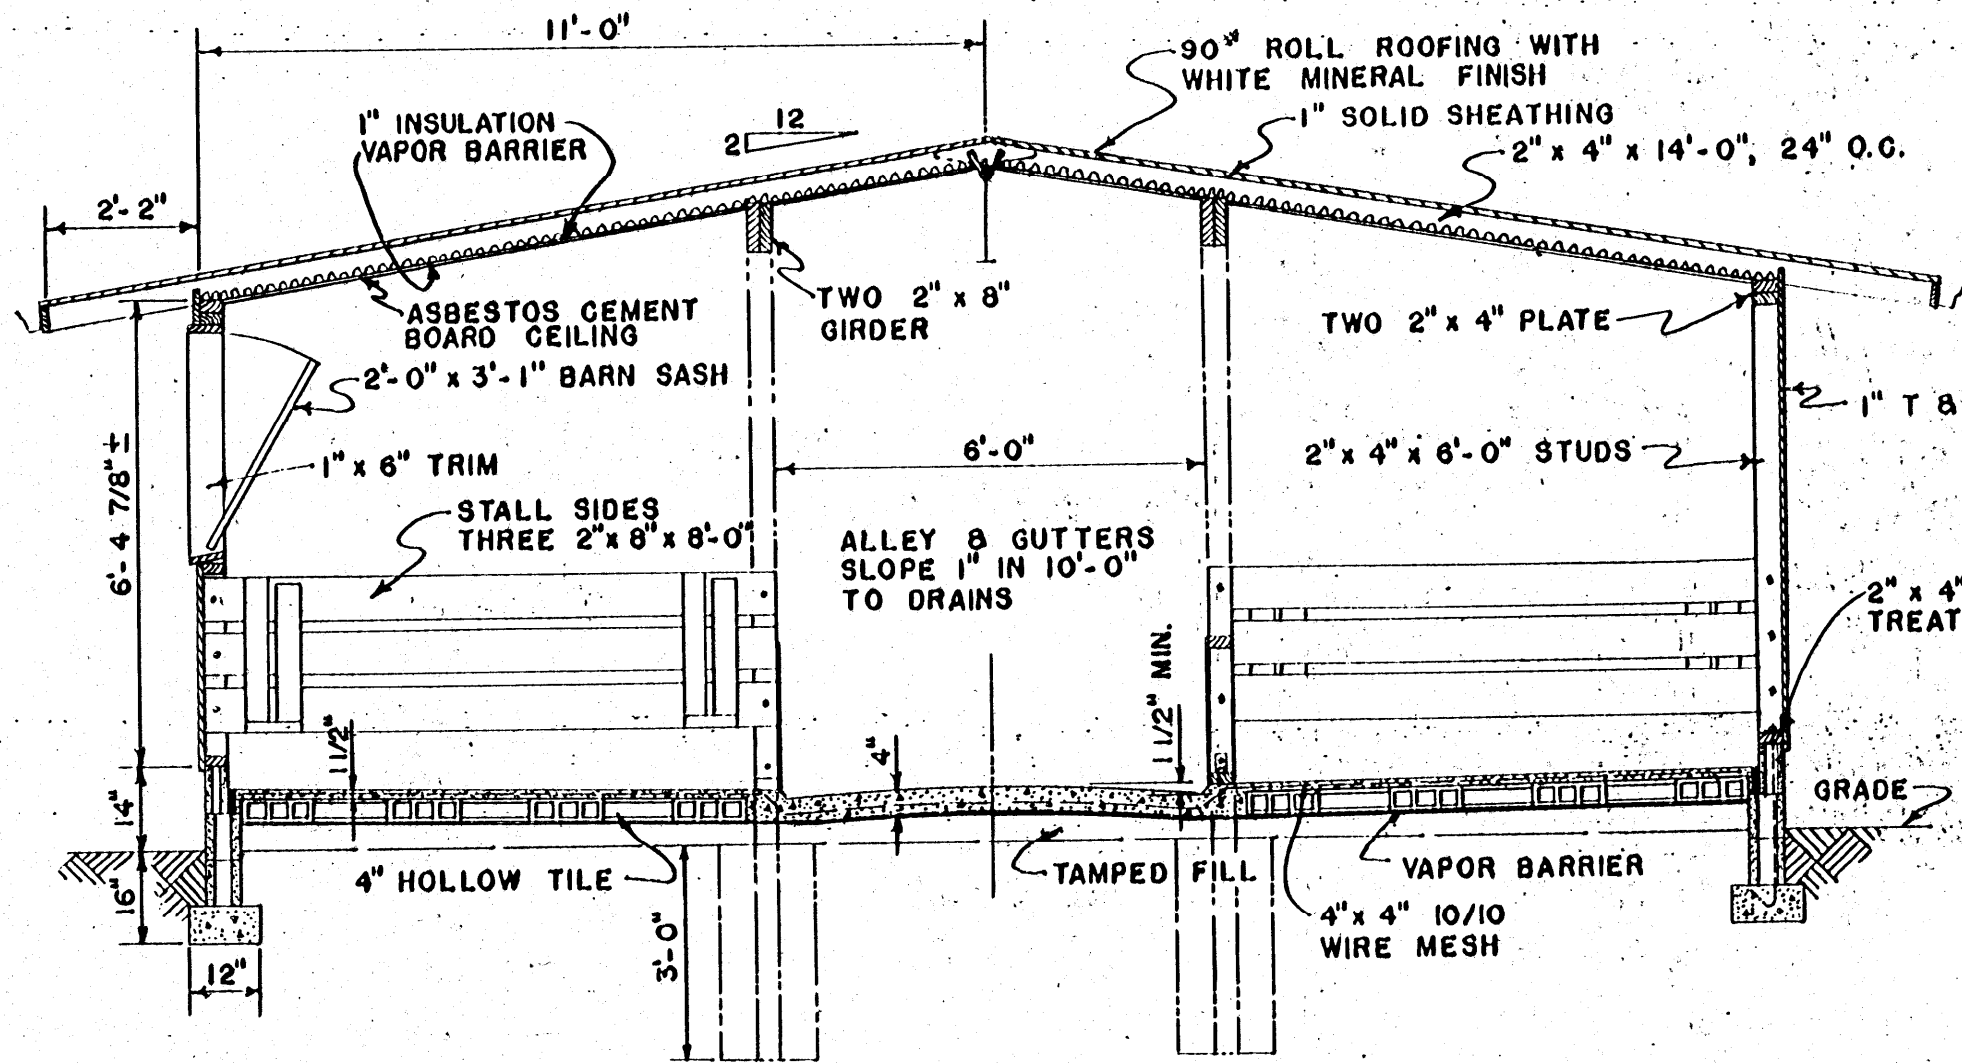


SECTION A-A

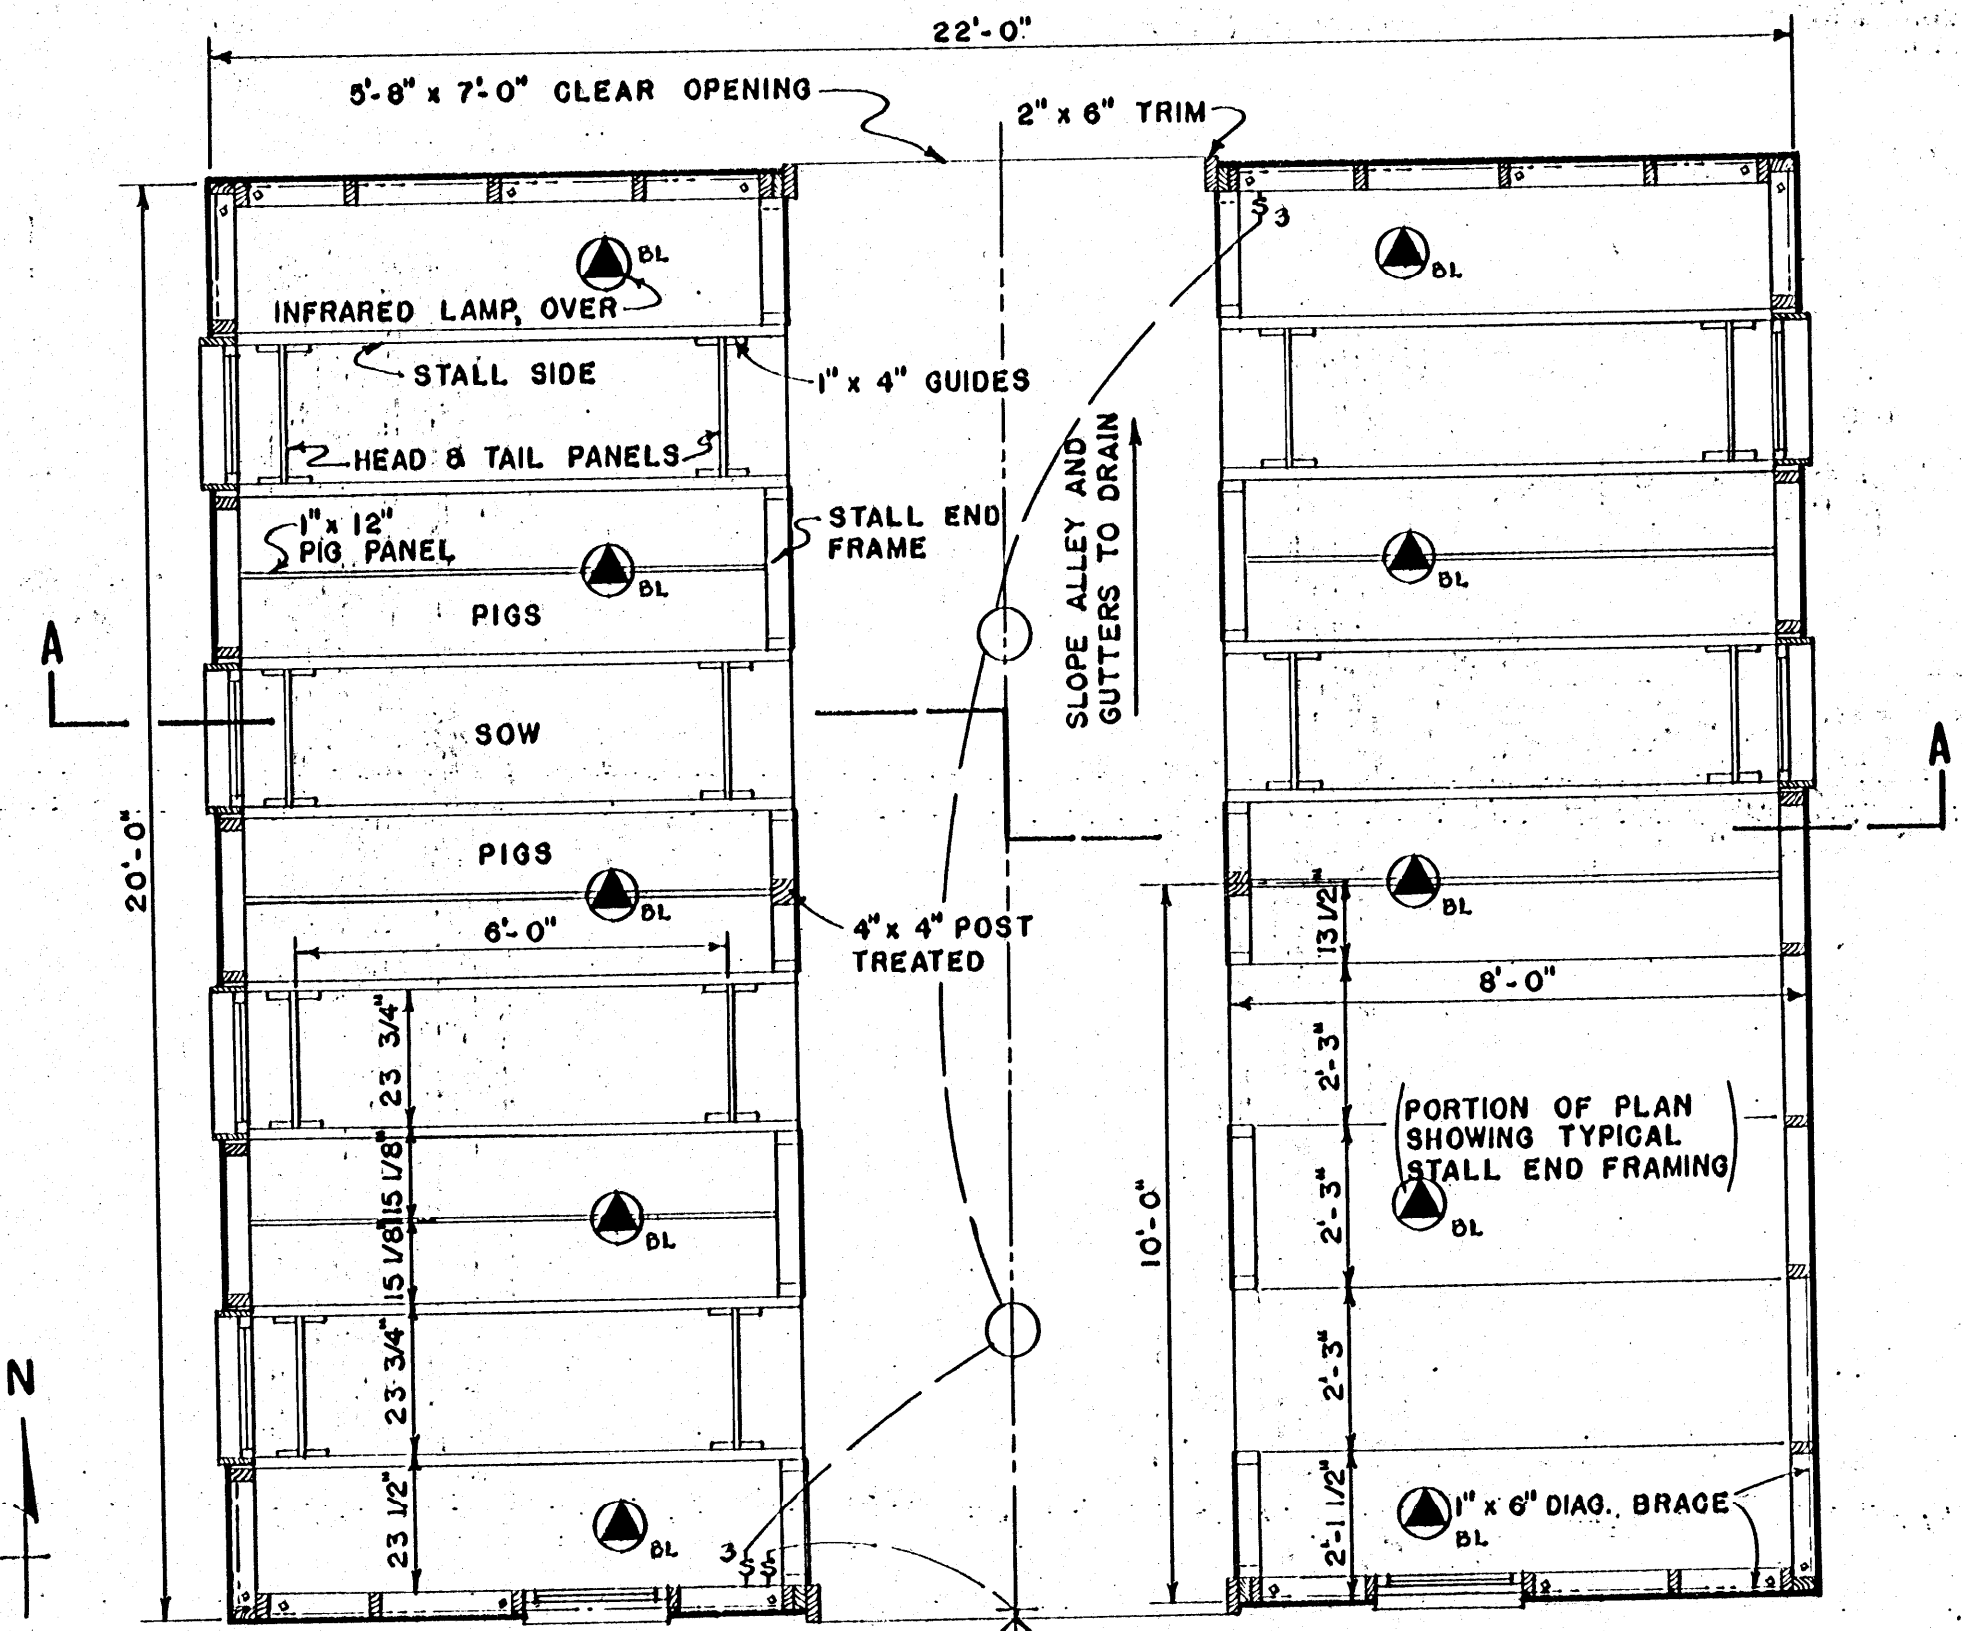


PLAN  
SCALE: 3/8" = 1'-0"

DETAILS OF CONSTRUCTION


(INSULATION NOT SHOWN)  
SCALE 1" = 1'-0"

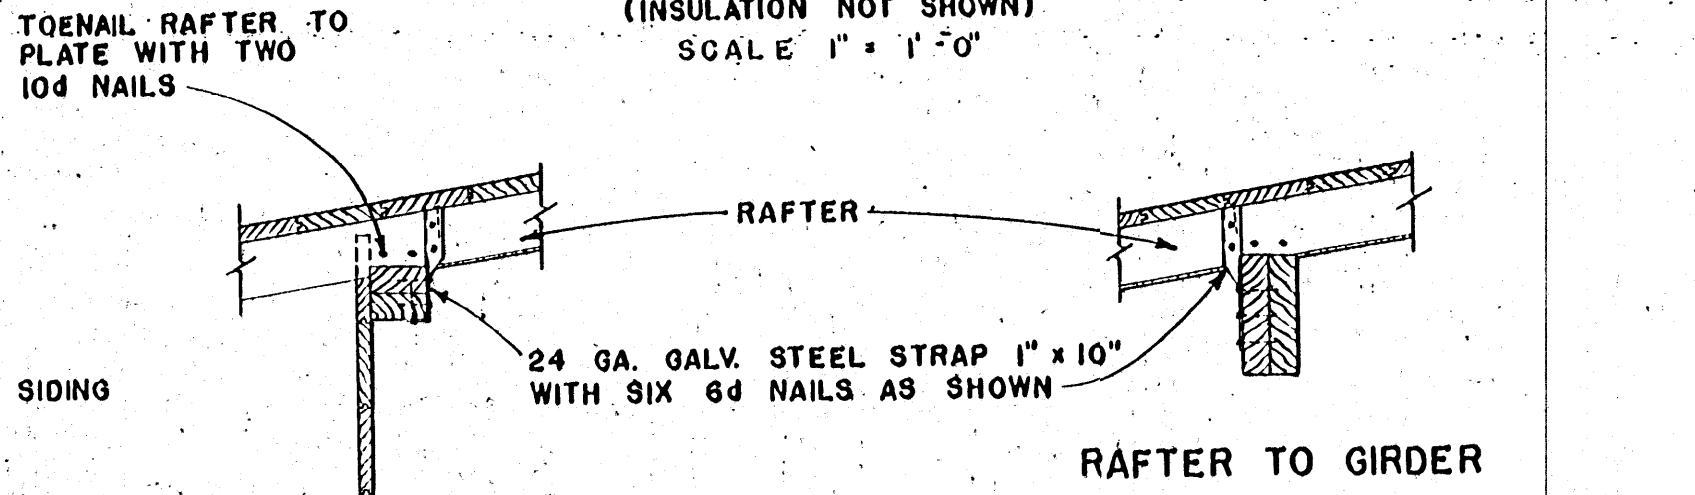


RAFTER TO GIRDER

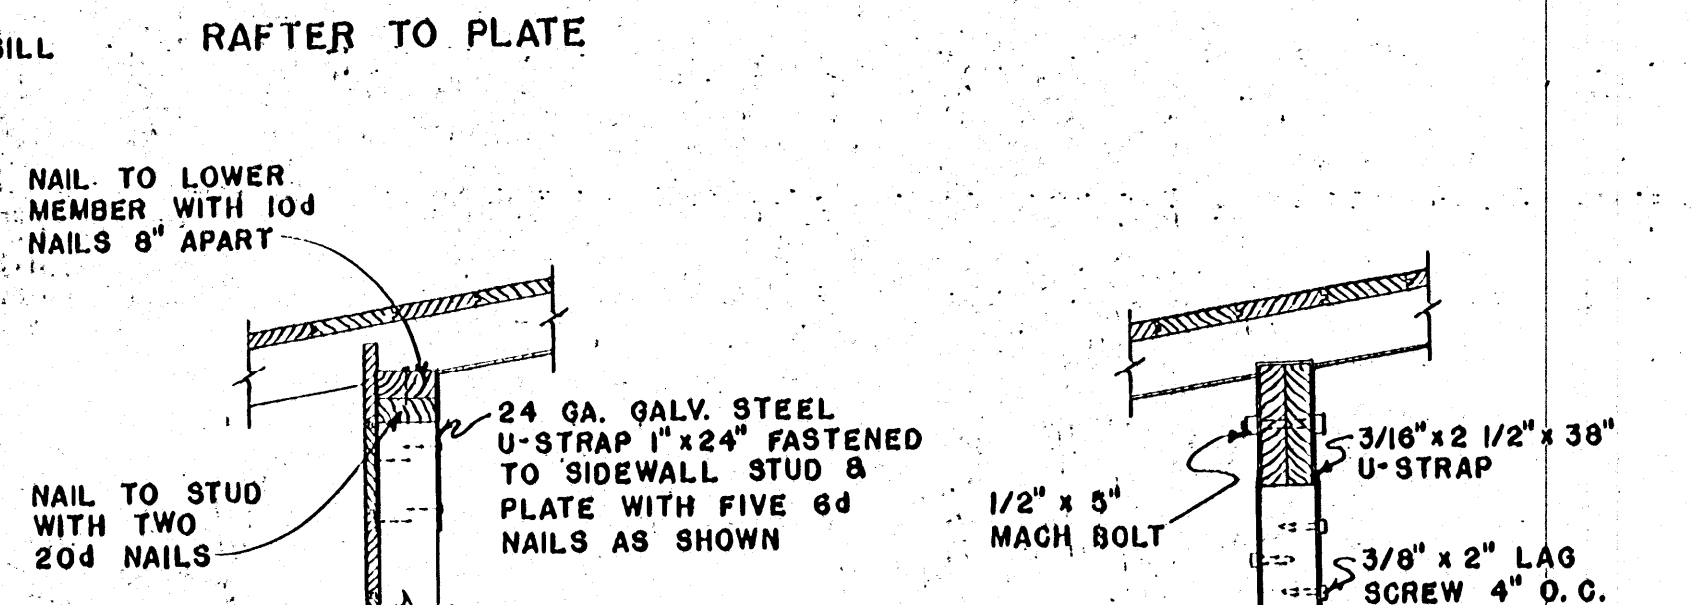


RAFTER TO PLATE

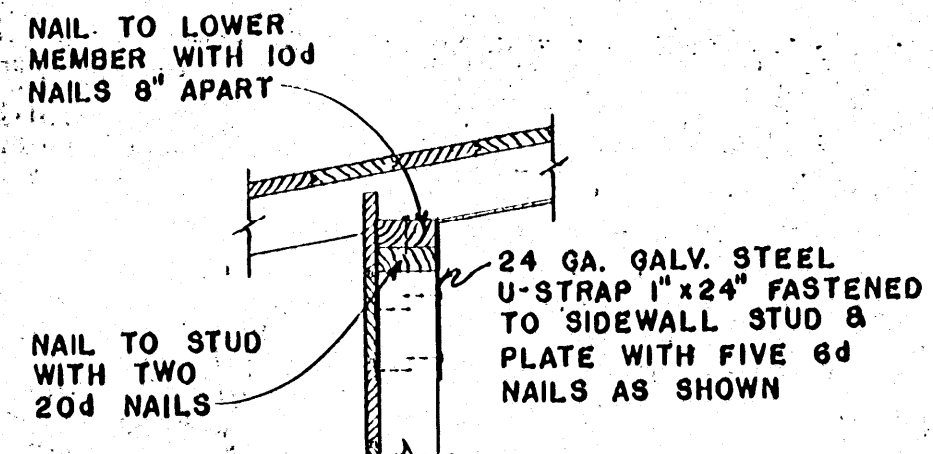


STUD TO PLATE

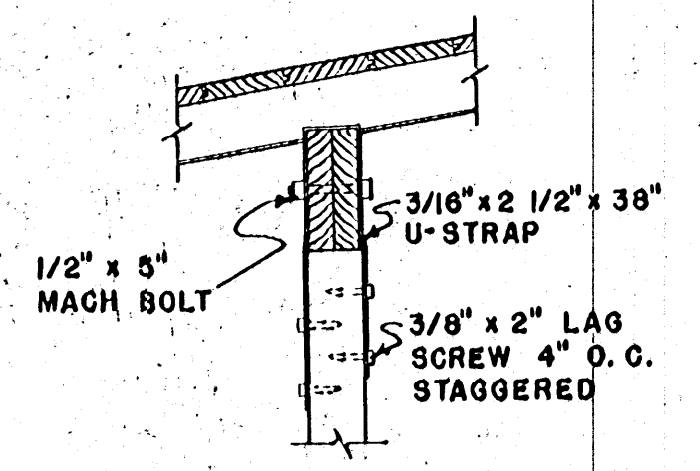


POST TO GIRDER

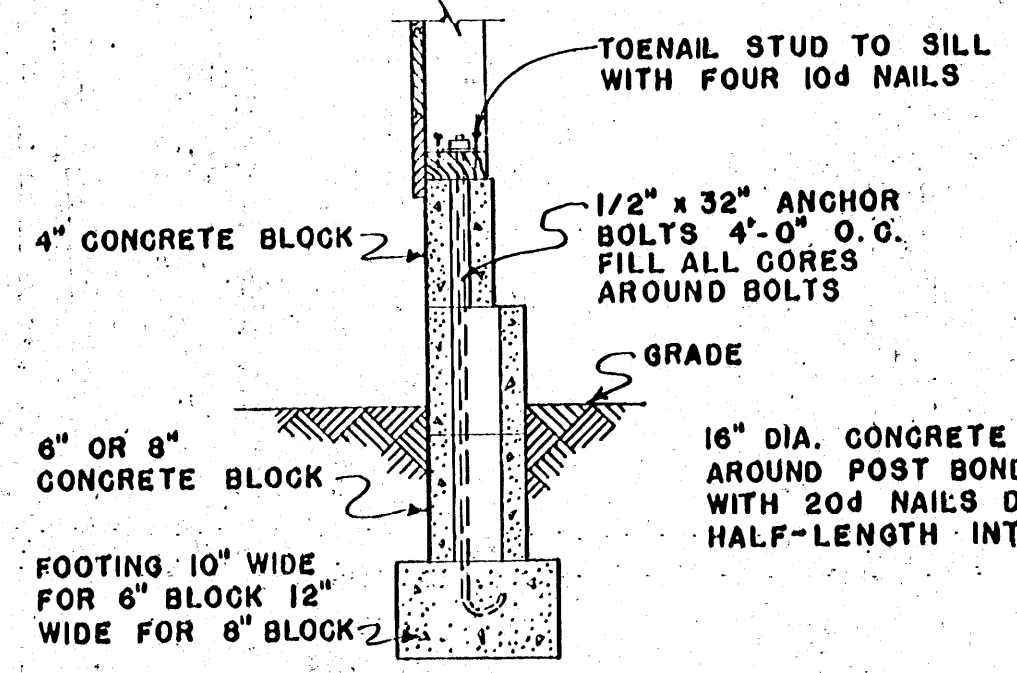

FOUNDATION DETAIL

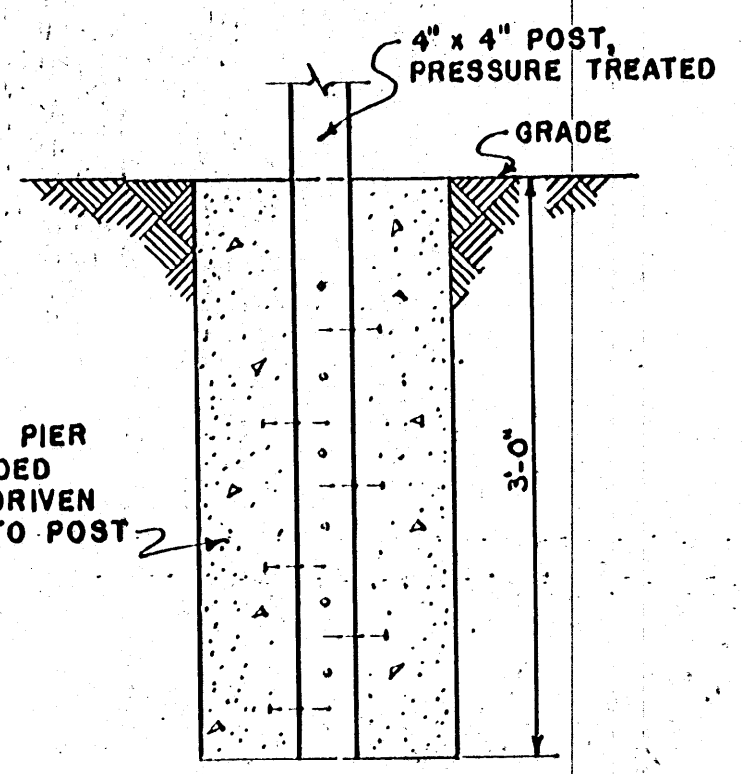

CONCRETE PIER DETAIL




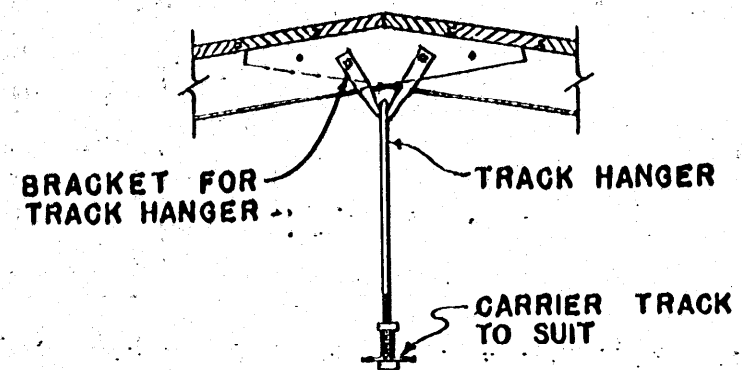


RIDGE DETAIL

COOPERATIVE EXTENSION WORK IN  
AGRICULTURE AND HOME ECONOMICS  
STATE OF MISSISSIPPI  
MISSISSIPPI STATE UNIVERSITY  
AND  
UNITED STATES DEPARTMENT OF AGRICULTURE COOPERATING

**PIG PRODUCTION PLANT**

USDA '56 EX. 5825 SHEET 2 OF 3

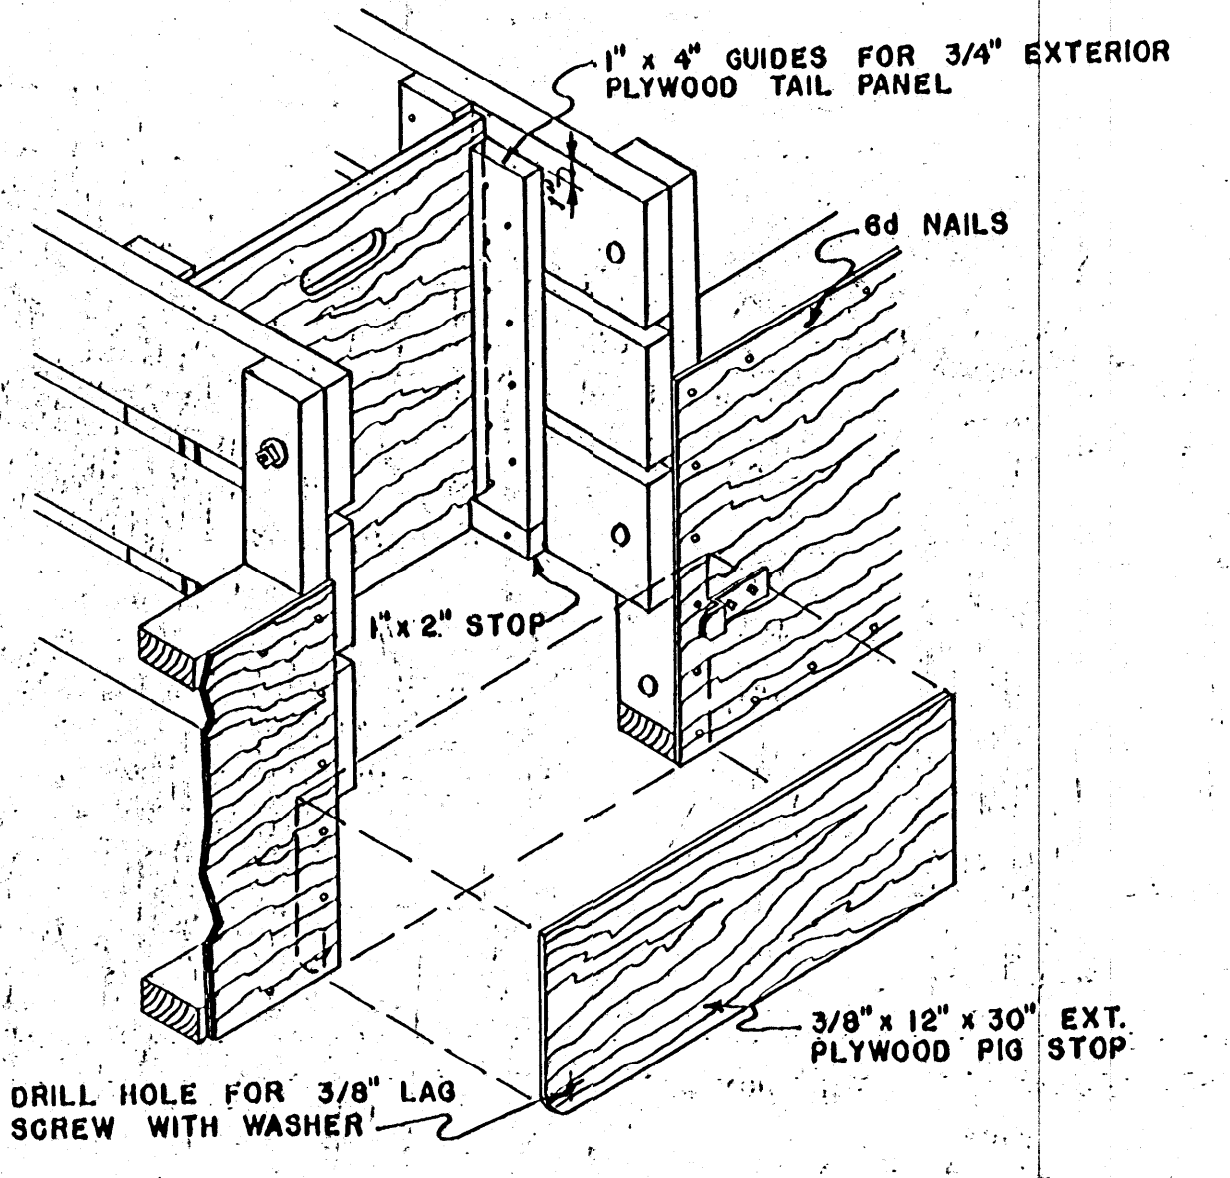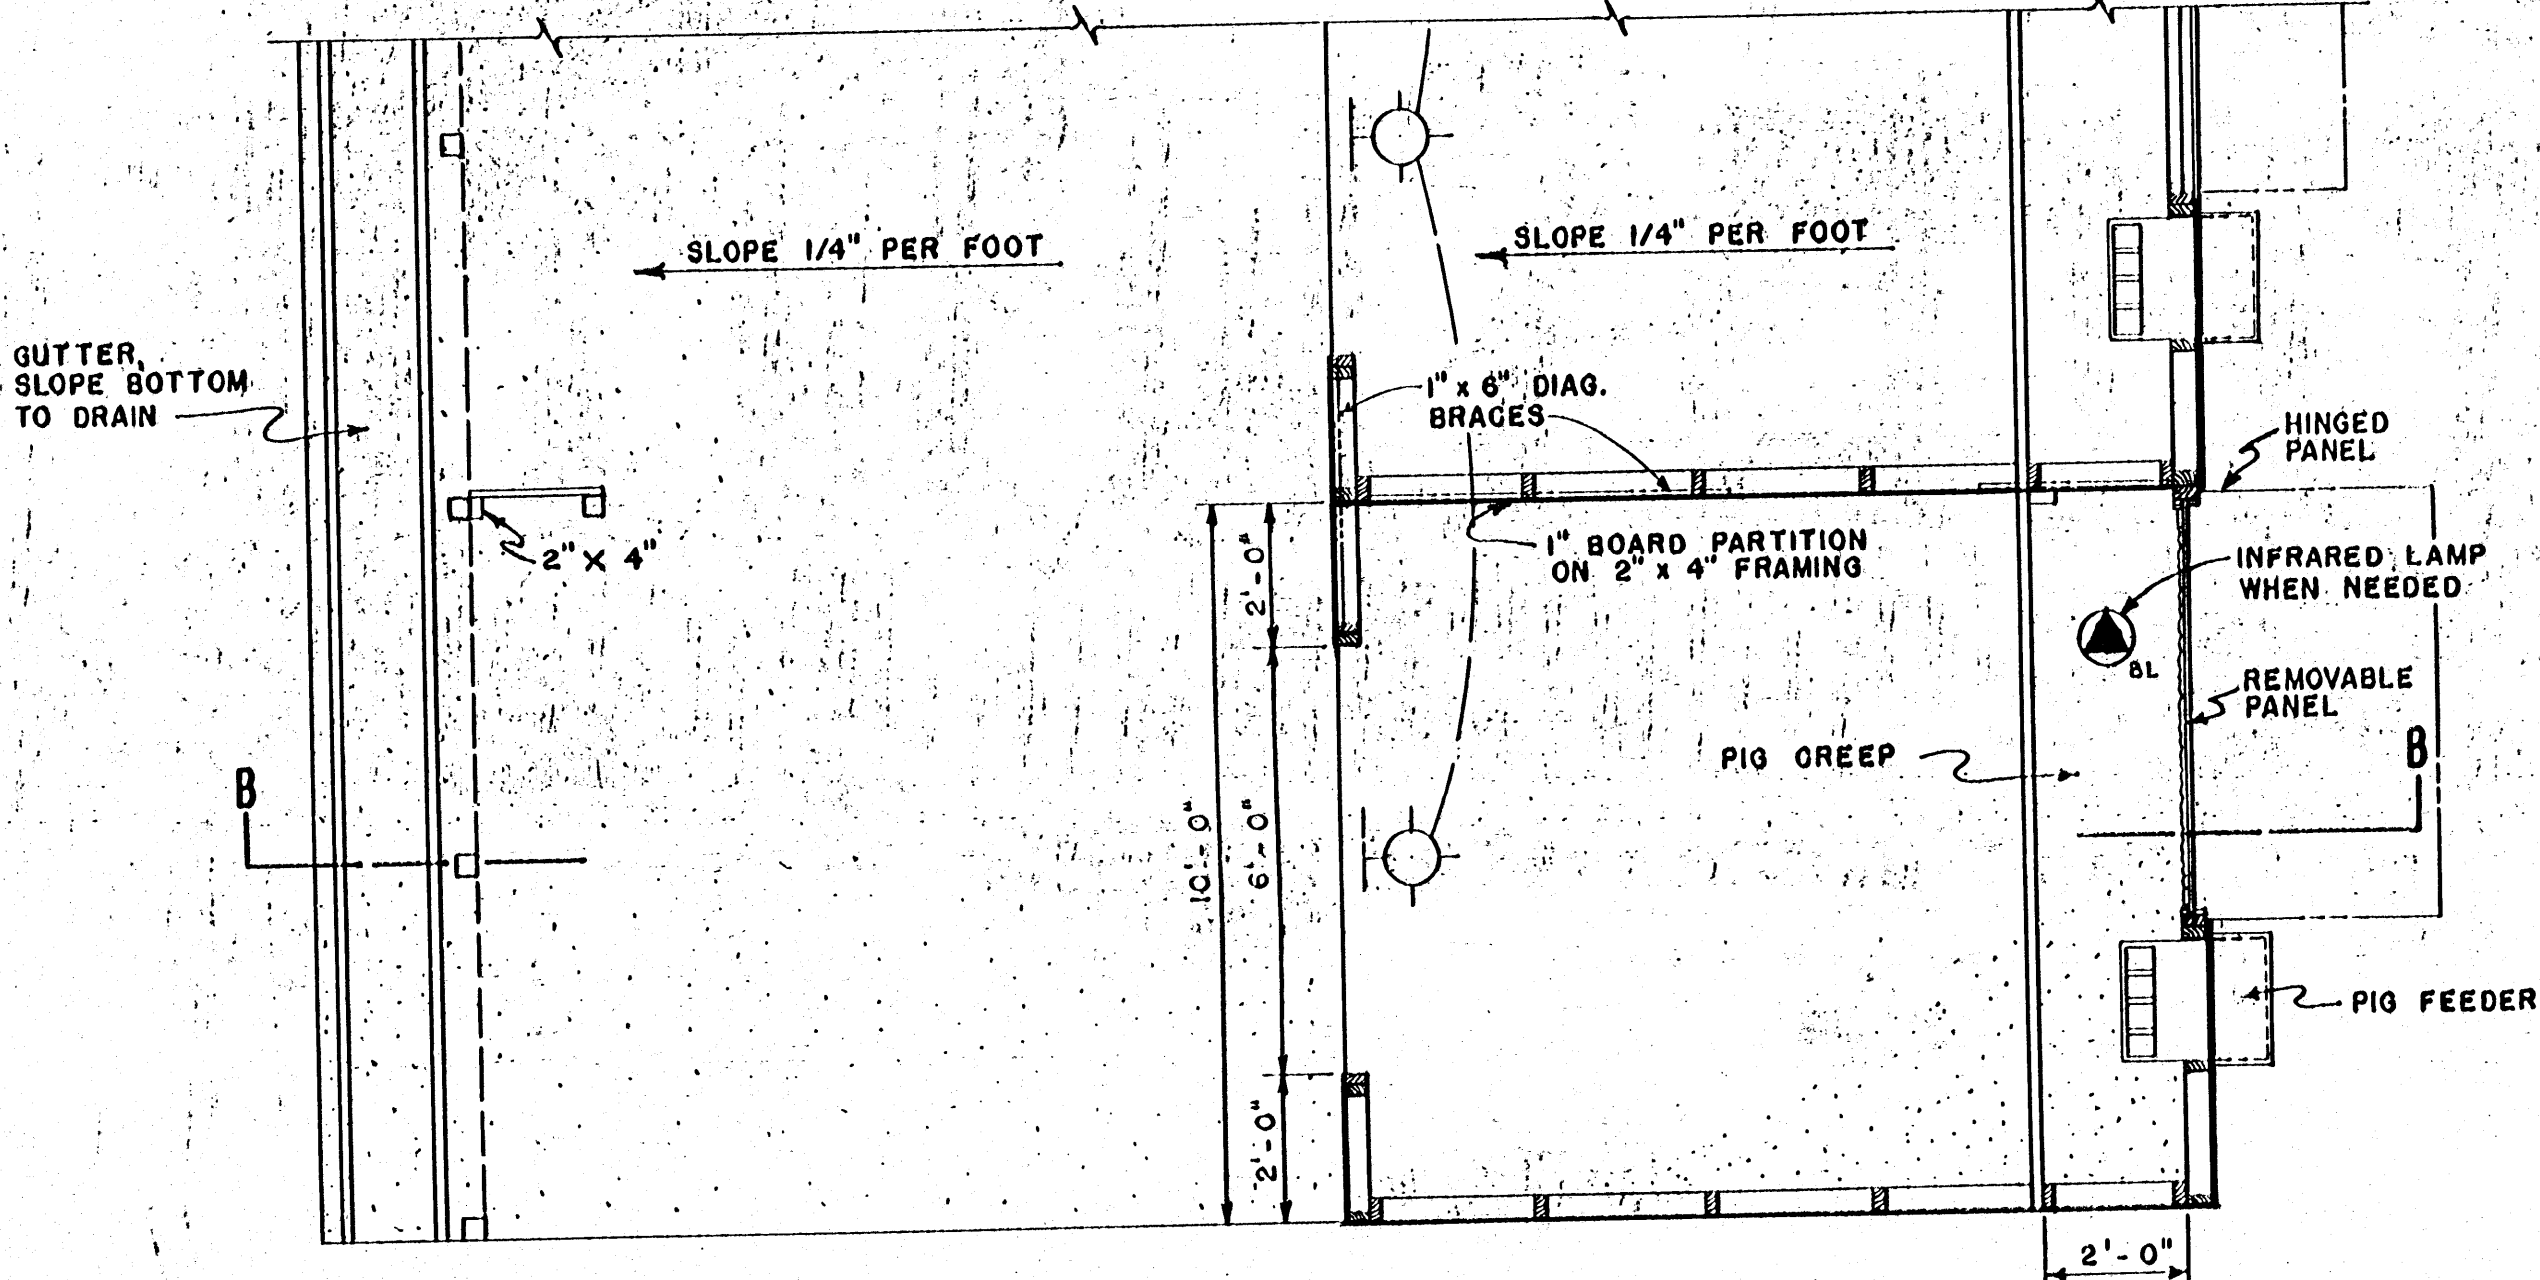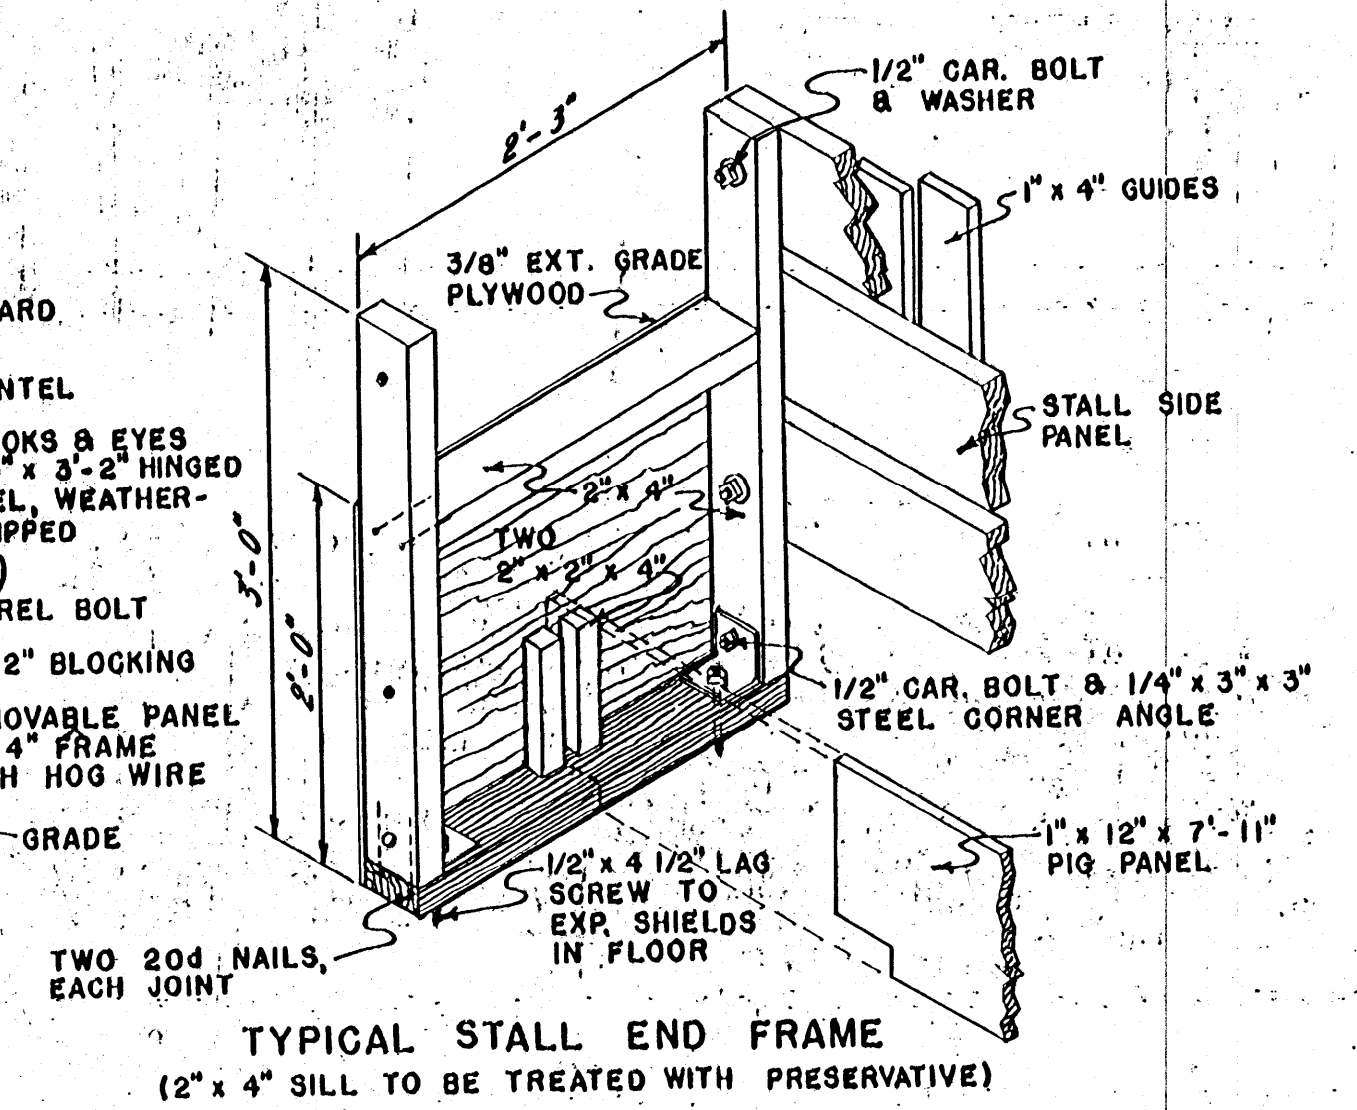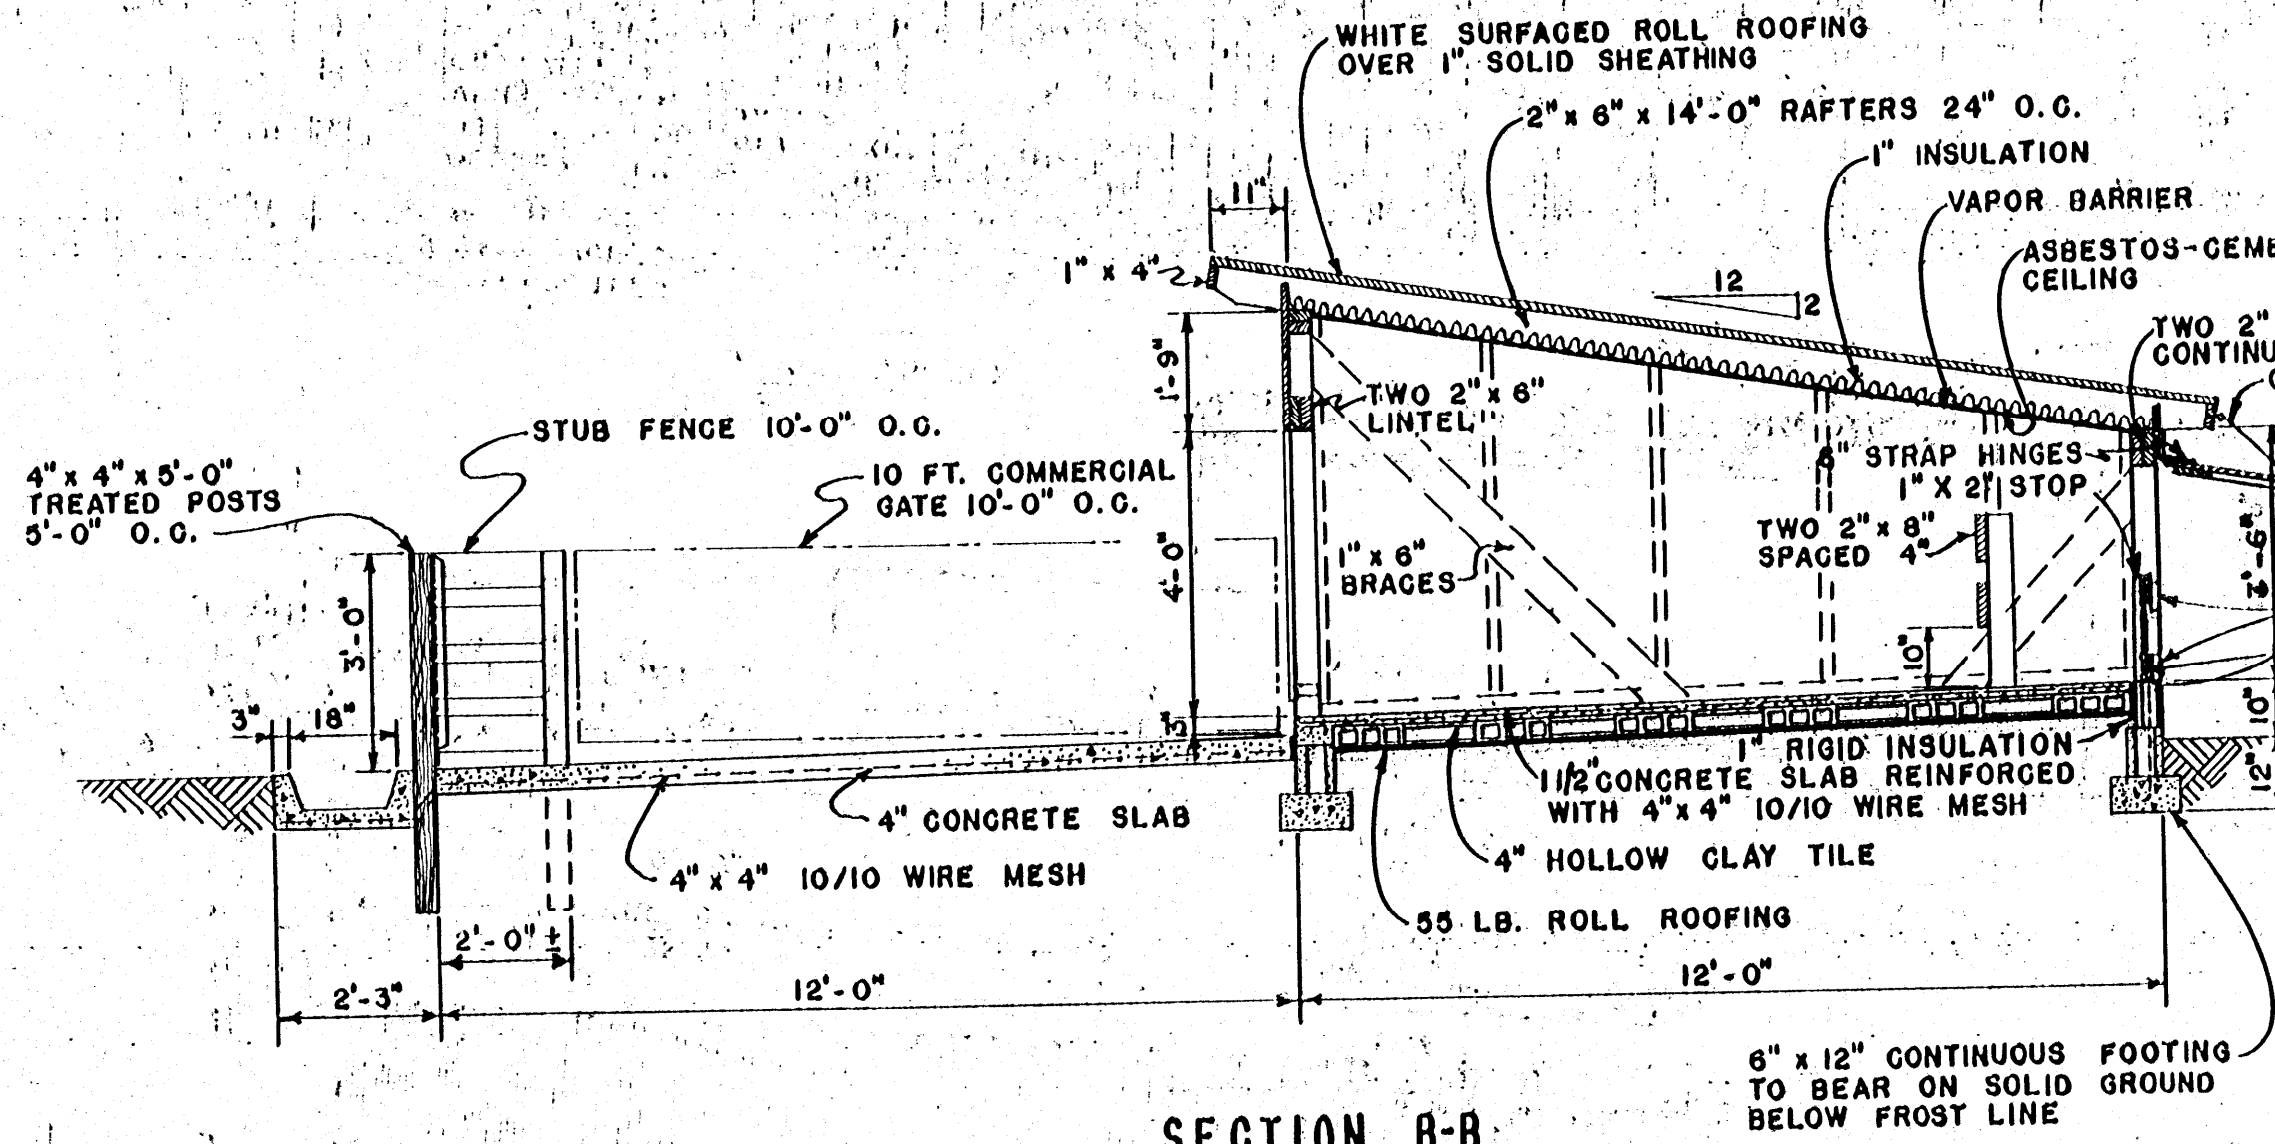

PEN & DEVELOPING SHED  
 SCALE: 3/8" = 1'-0"

COOPERATIVE EXTENSION WORK IN  
 AGRICULTURE AND HOME ECONOMICS  
 STATE OF MISSISSIPPI  
 MISSISSIPPI STATE UNIVERSITY  
 AND  
 UNITED STATES DEPARTMENT OF AGRICULTURE COOPERATING

PIG PRODUCTION PLANT

USOA '56 EX. 5825 SHEET 3 OF 3