




PLAN  
SCALE: 1/8" = 1'-0"

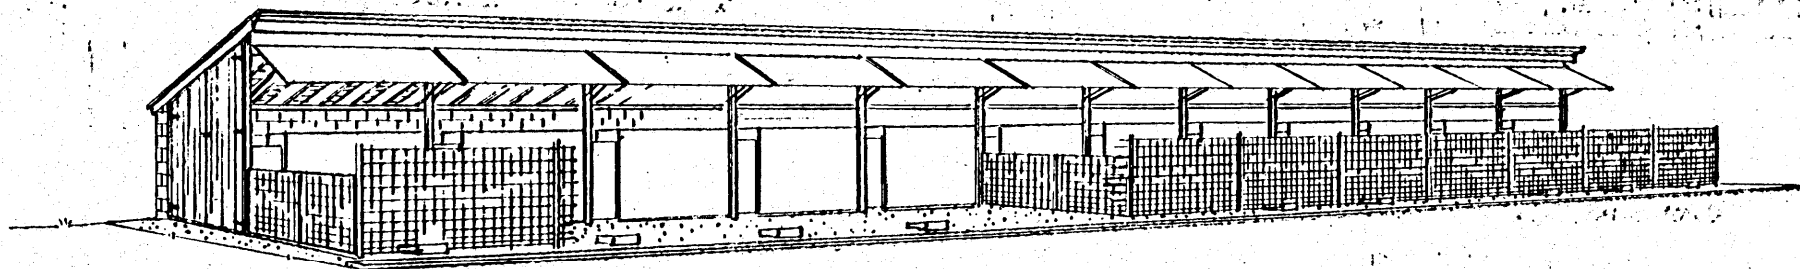

PERSPECTIVE

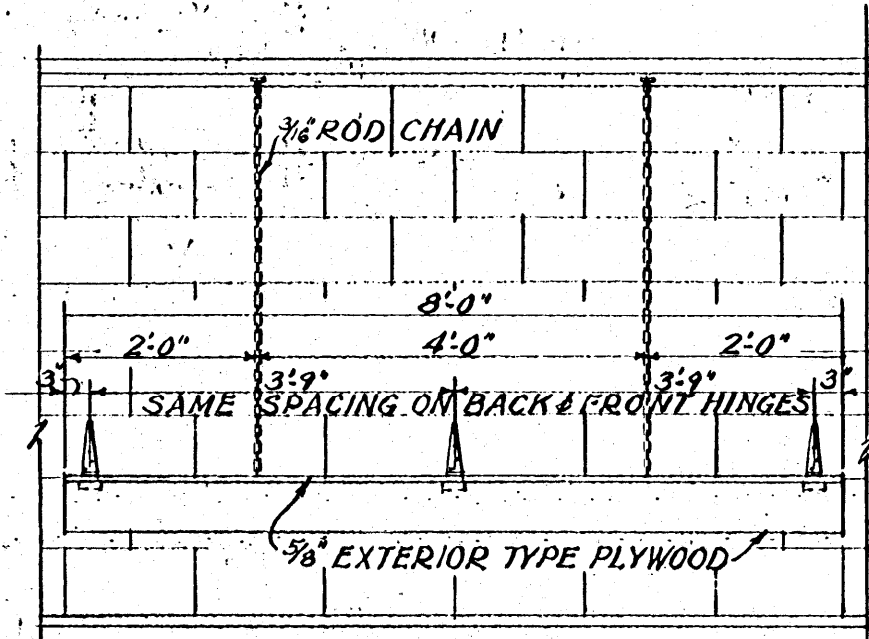


FRONT ELEVATION

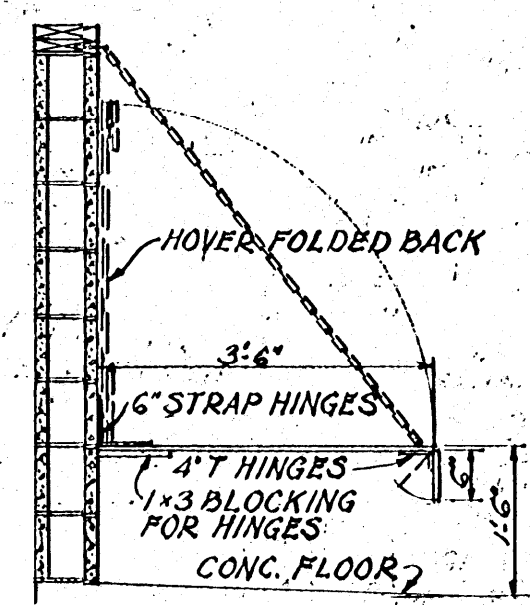

SIDE ELEVATION

HOVER DETAILS  
SCALE: 1/2" = 1'-0"

NOTE: INSTALL HOVERS IN FIRST TWO PENS ONLY.

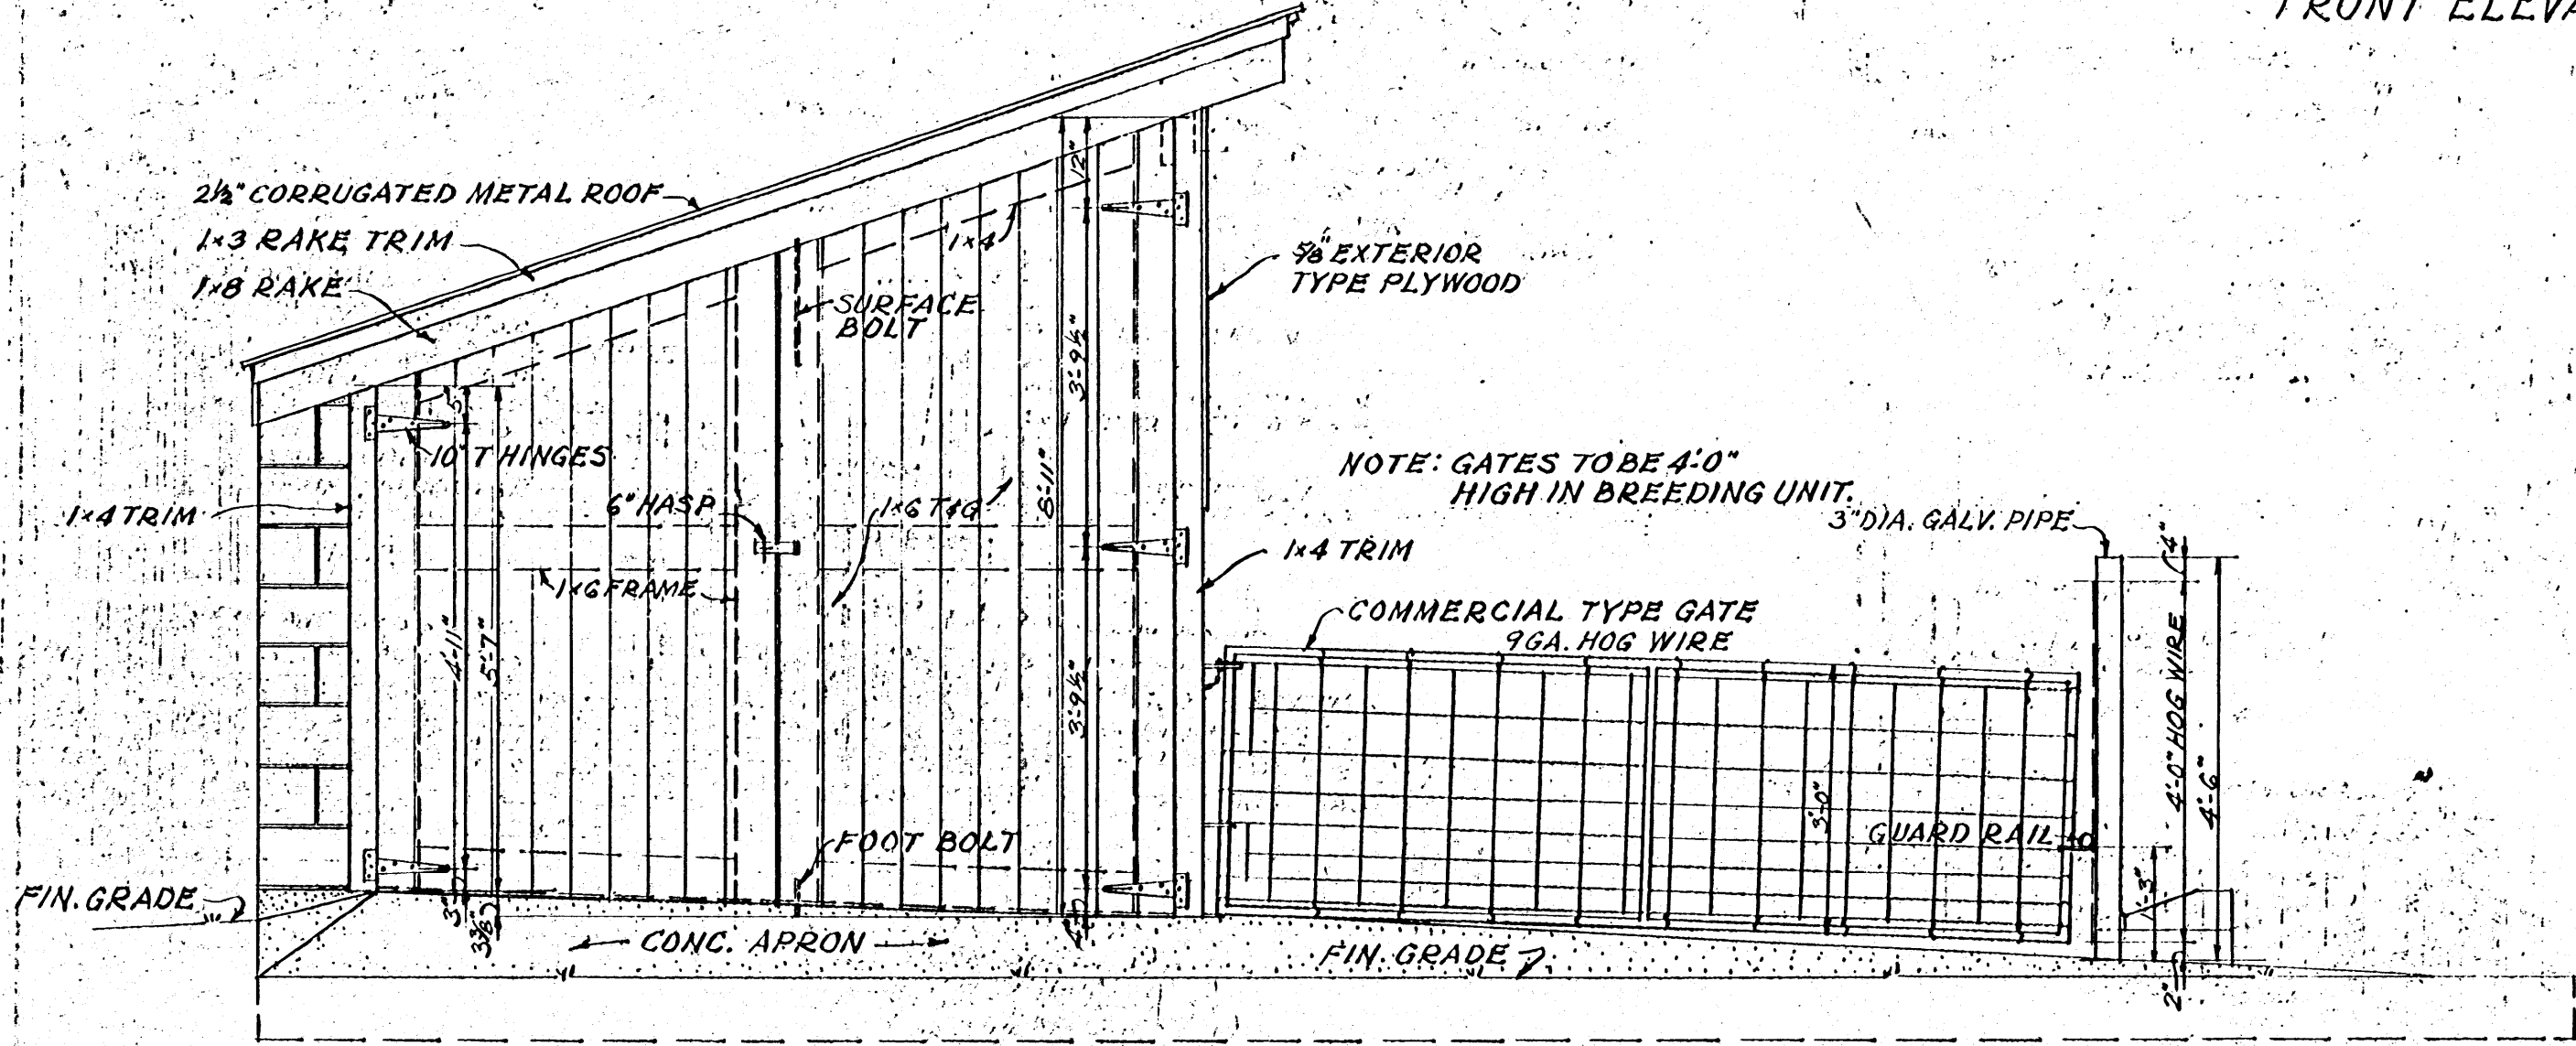

WEST ELEVATION (EAST ELEVATION SIMILAR)  
SCALE: 1/2" = 1'-0"

NOTE:  
FINELY POWDERED ALUMINUM PAINT ON UPPER SURFACE OF AWNINGS AND OUTSIDE OF FEEDER.  
USE PENTACHLOROPHENOL TREATED LUMBER FOR ALL CONTACT WITH CONCRETE.  
INSTALL WATER LINE IN 4" TILE LAID BEFORE FLOOR IS CAST.  
FOR WATER CLEANING INSTALL HIGH PRESSURE LINE WITH SPIGOTS AND HOSE ABOVE TOP OF AWNING.

COOPERATIVE EXTENSION WORK IN AGRICULTURE AND HOME ECONOMICS		
STATE OF MISSISSIPPI		
MISSISSIPPI STATE UNIVERSITY		
AND UNITED STATES DEPARTMENT OF AGRICULTURE COOPERATING		
SWINE UNIT		
MONT. '60	EX. 5873	SHEET 1 OF 2

