


FOR OTHER PROTECTIVE IDEAS  
REFER TO U.S. DEPARTMENT  
OF AGRICULTURE HANDBOOK  
ENTITLED "PROTECTION OF FOOD  
AND AGRICULTURE AGAINST  
NUCLEAR ATTACK."


COOPERATIVE EXTENSION WORK IN  
AGRICULTURE AND HOME ECONOMICS  
STATE OF MISSISSIPPI  
MISSISSIPPI STATE UNIVERSITY  
AND  
UNITED STATES DEPARTMENT OF AGRICULTURE COOPERATING

**FALLOUT SHELTER-DAIRY BARN  
AND FAMILY-SILO AT END**


USDA '62 EX. 5938 SHEET 1 OF 3

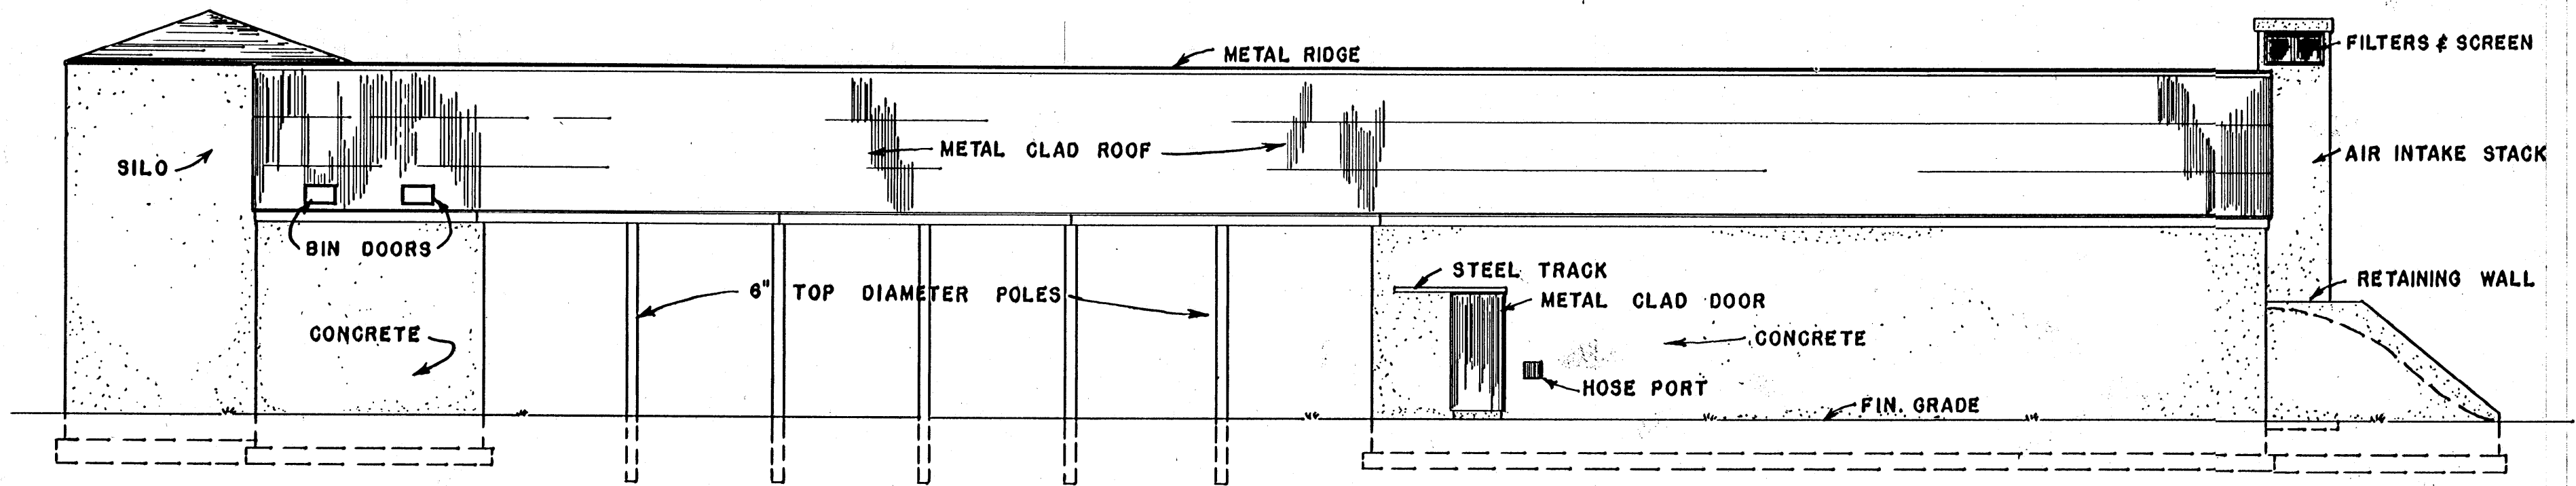


**NORTH ELEVATION**

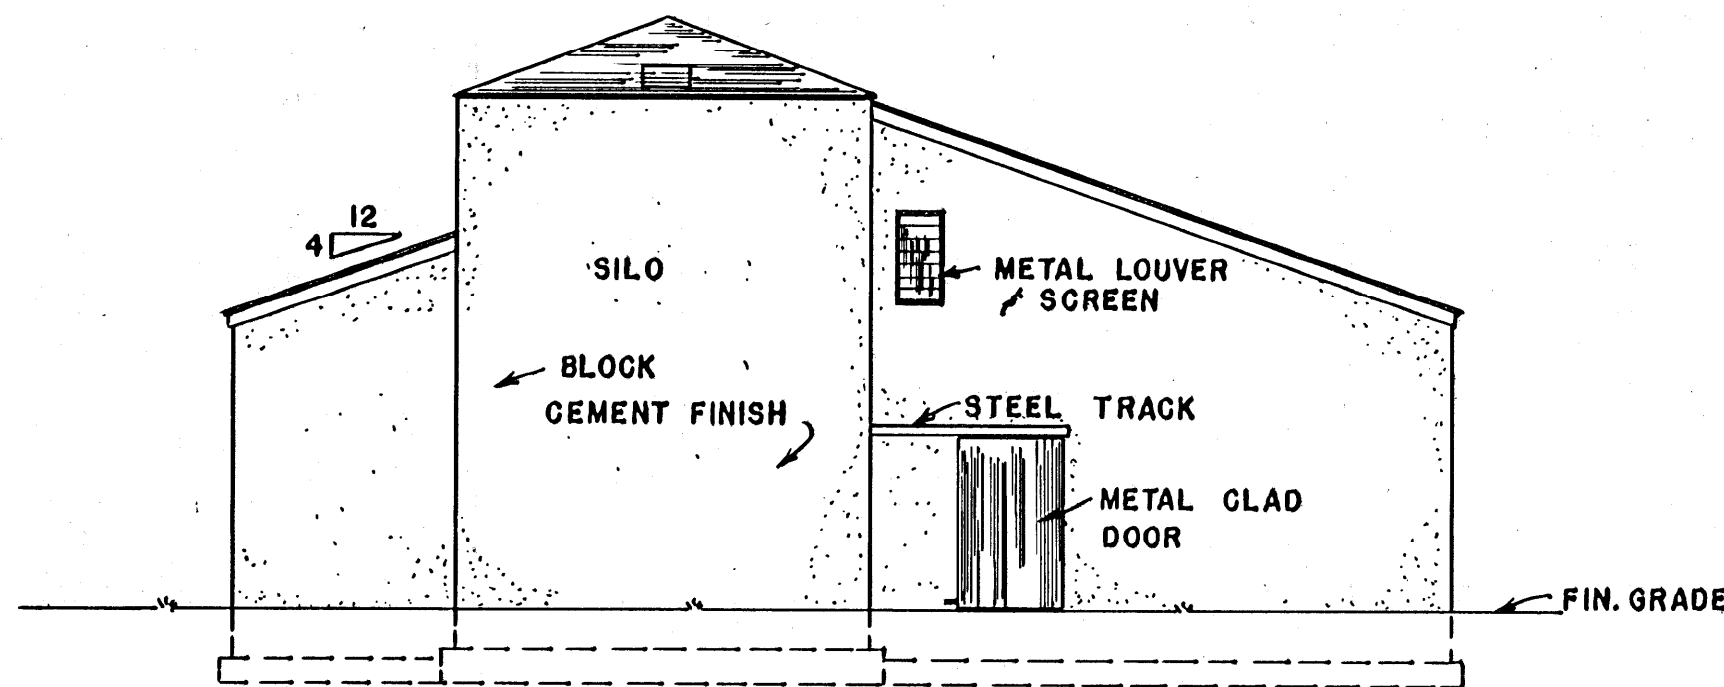

**EAST ELEVATION**

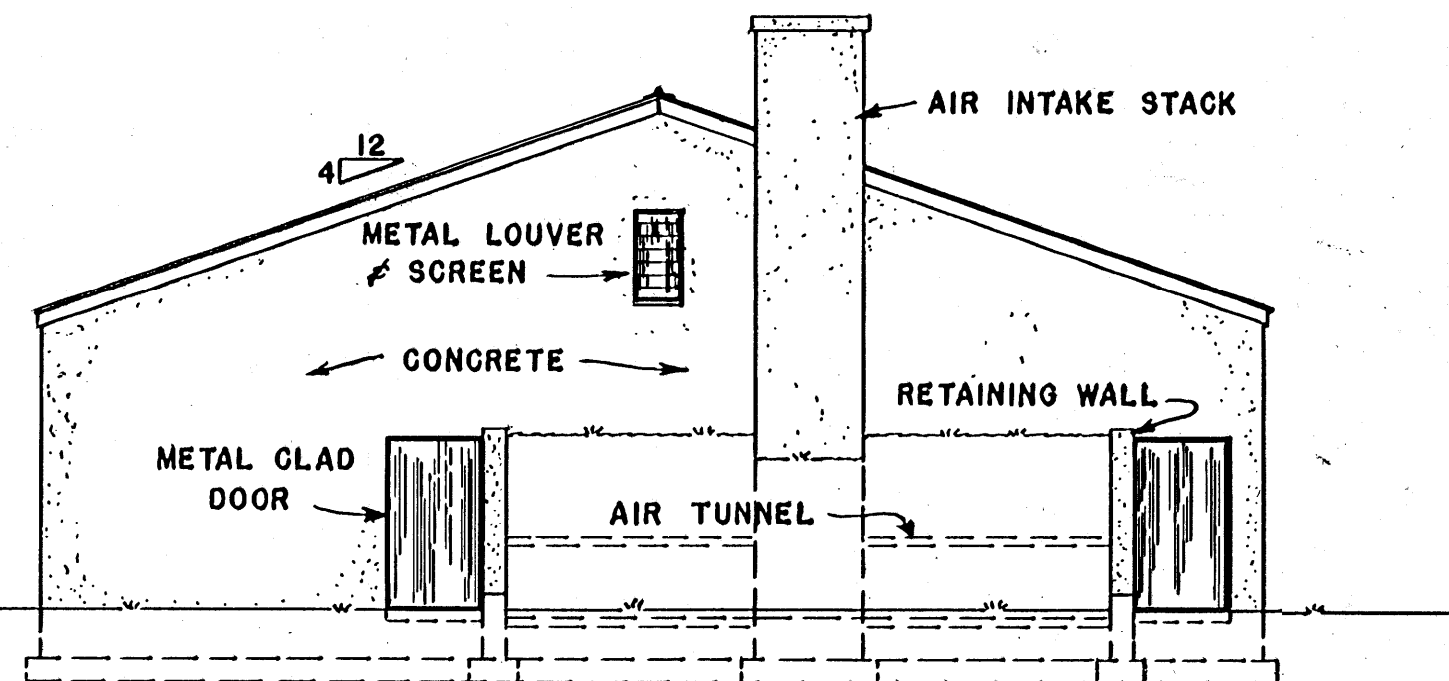

**WEST ELEVATION**

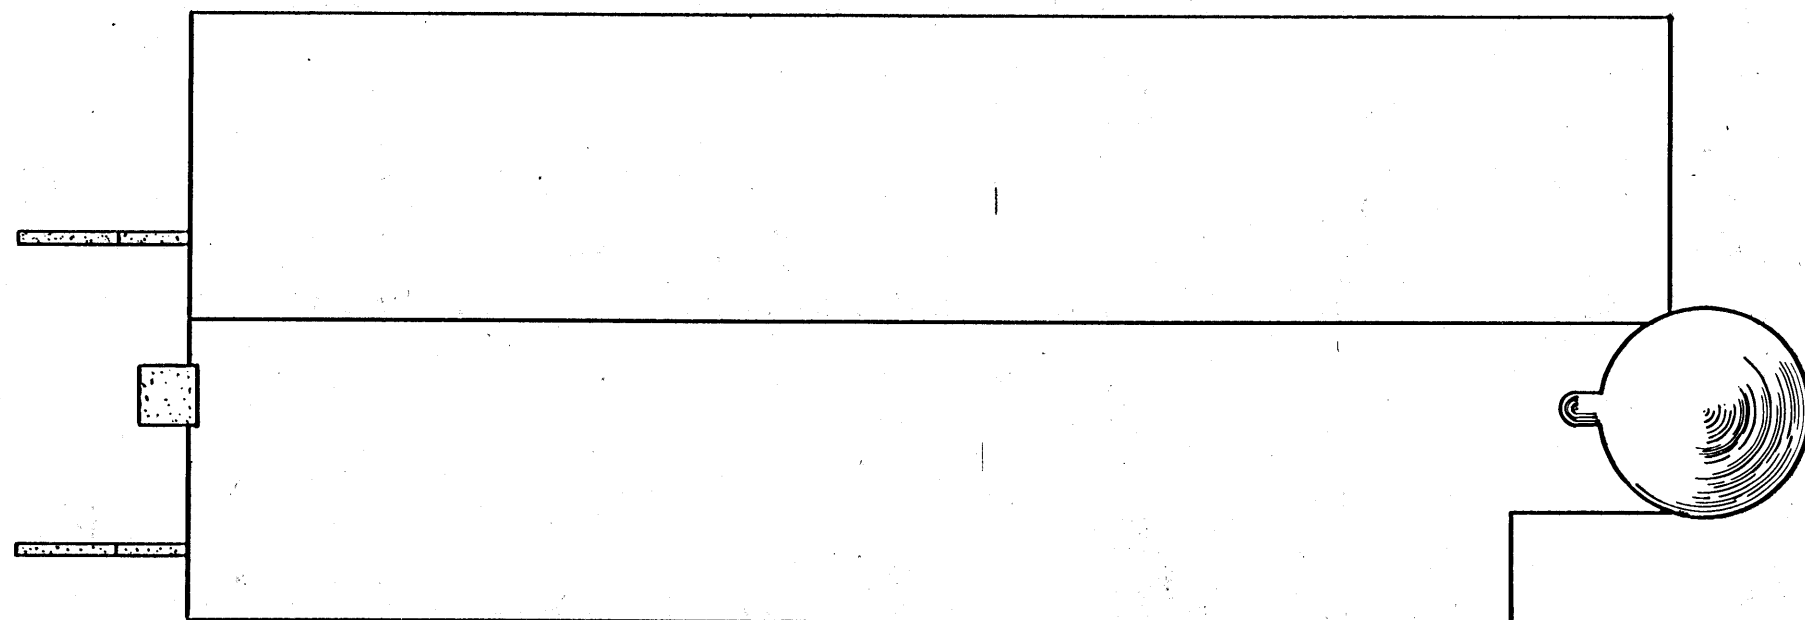

**ROOF PLAN**  
SCALE: 1/16" = 1'-0"

SCALE: 1/8" = 1'-0" UNLESS OTHERWISE NOTED.

COOPERATIVE EXTENSION WORK IN  
AGRICULTURE AND HOME ECONOMICS  
STATE OF MISSISSIPPI  
MISSISSIPPI STATE UNIVERSITY  
AND  
UNITED STATES DEPARTMENT OF AGRICULTURE COOPERATING

**FALLOUT SHELTER-DAIRY BARN  
AND FAMILY - SILO AT END**

USDA 62 EX. 5938 SHEET 2 OF 3

