




FLOOR PLAN

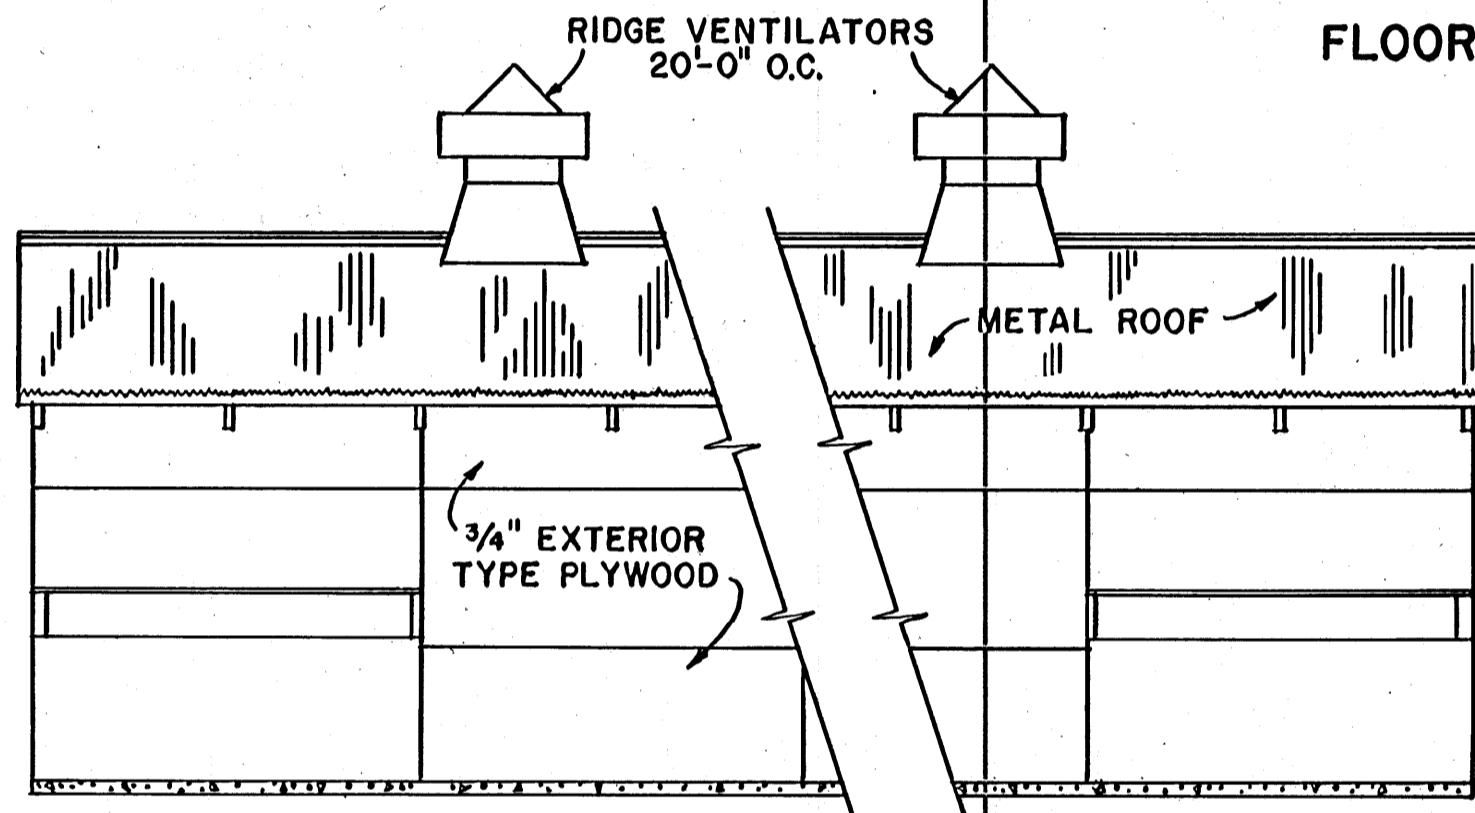

NORTH ELEVATION

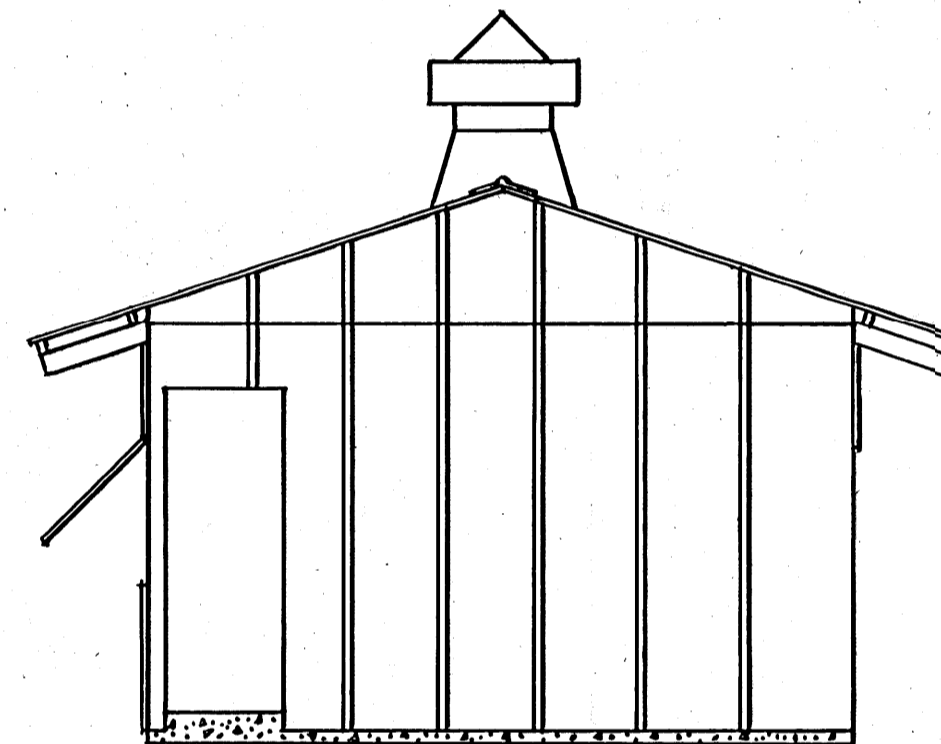

WEST ELEVATION

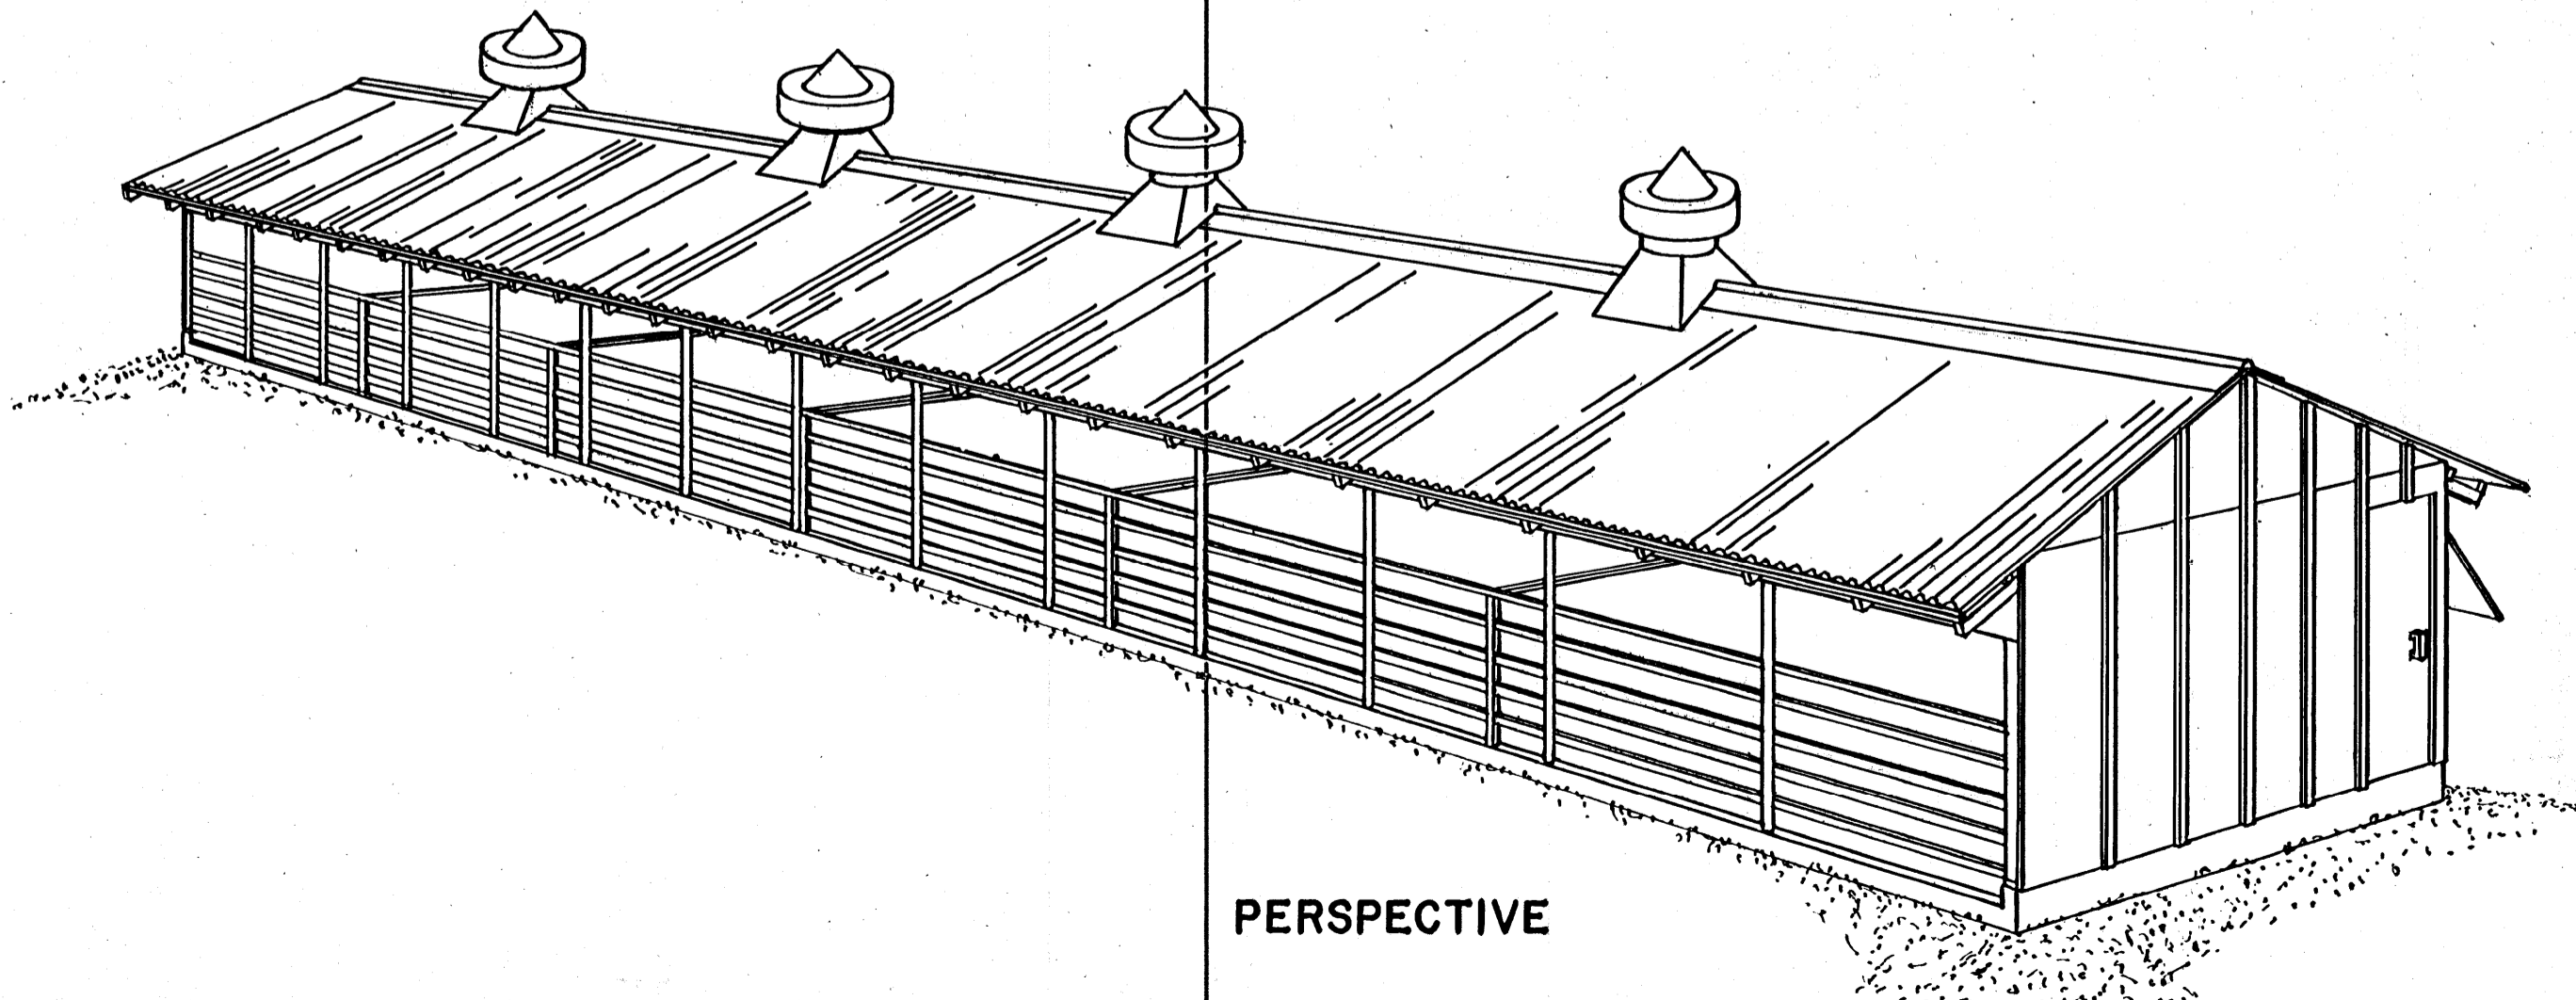

PERSPECTIVE

NOTE:
CONSULT LOCAL HEALTH AND
BUILDING CODE AUTHORITIES
BEFORE STARTING CONSTRUCTION


BASED ON: TEXAS A & M UNIV. PLAN NO. 543

SCALE: 1/4" = 1'-0"
UNLESS OTHERWISE NOTED


COOPERATIVE EXTENSION WORK IN
AGRICULTURE AND HOME ECONOMICS
STATE OF MISSISSIPPI
MISSISSIPPI STATE UNIVERSITY
AND
UNITED STATES DEPARTMENT OF AGRICULTURE COOPERATING

HOUSE
FOR DRY SOWS


TEXAS '72	6154	SHEET 1 OF 2
-----------	------	--------------

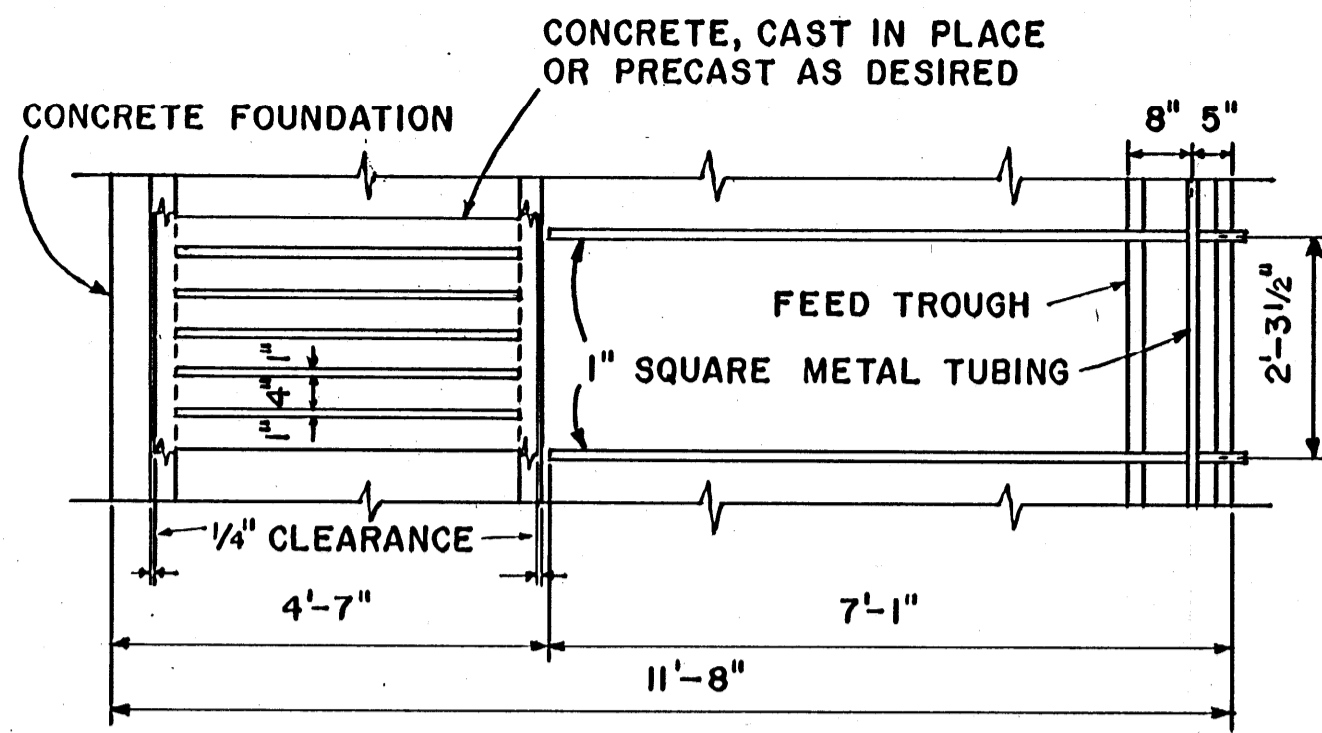


SLOTTED FLOOR AND STALL DETAIL
SCALE: 1/2" = 1'-0"

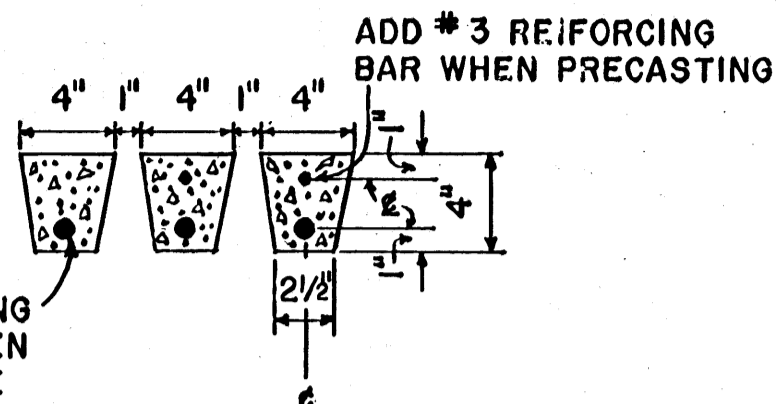


SLOT DETAIL
SCALE: 1/2" = 1'-0"

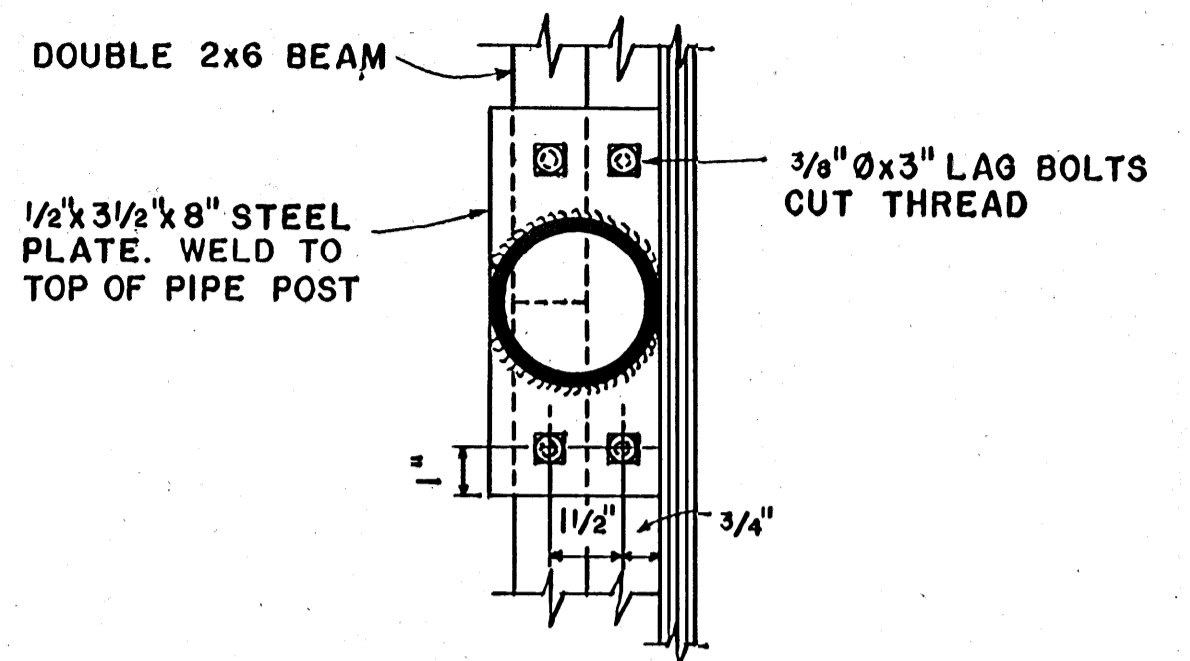

SECTION B-B

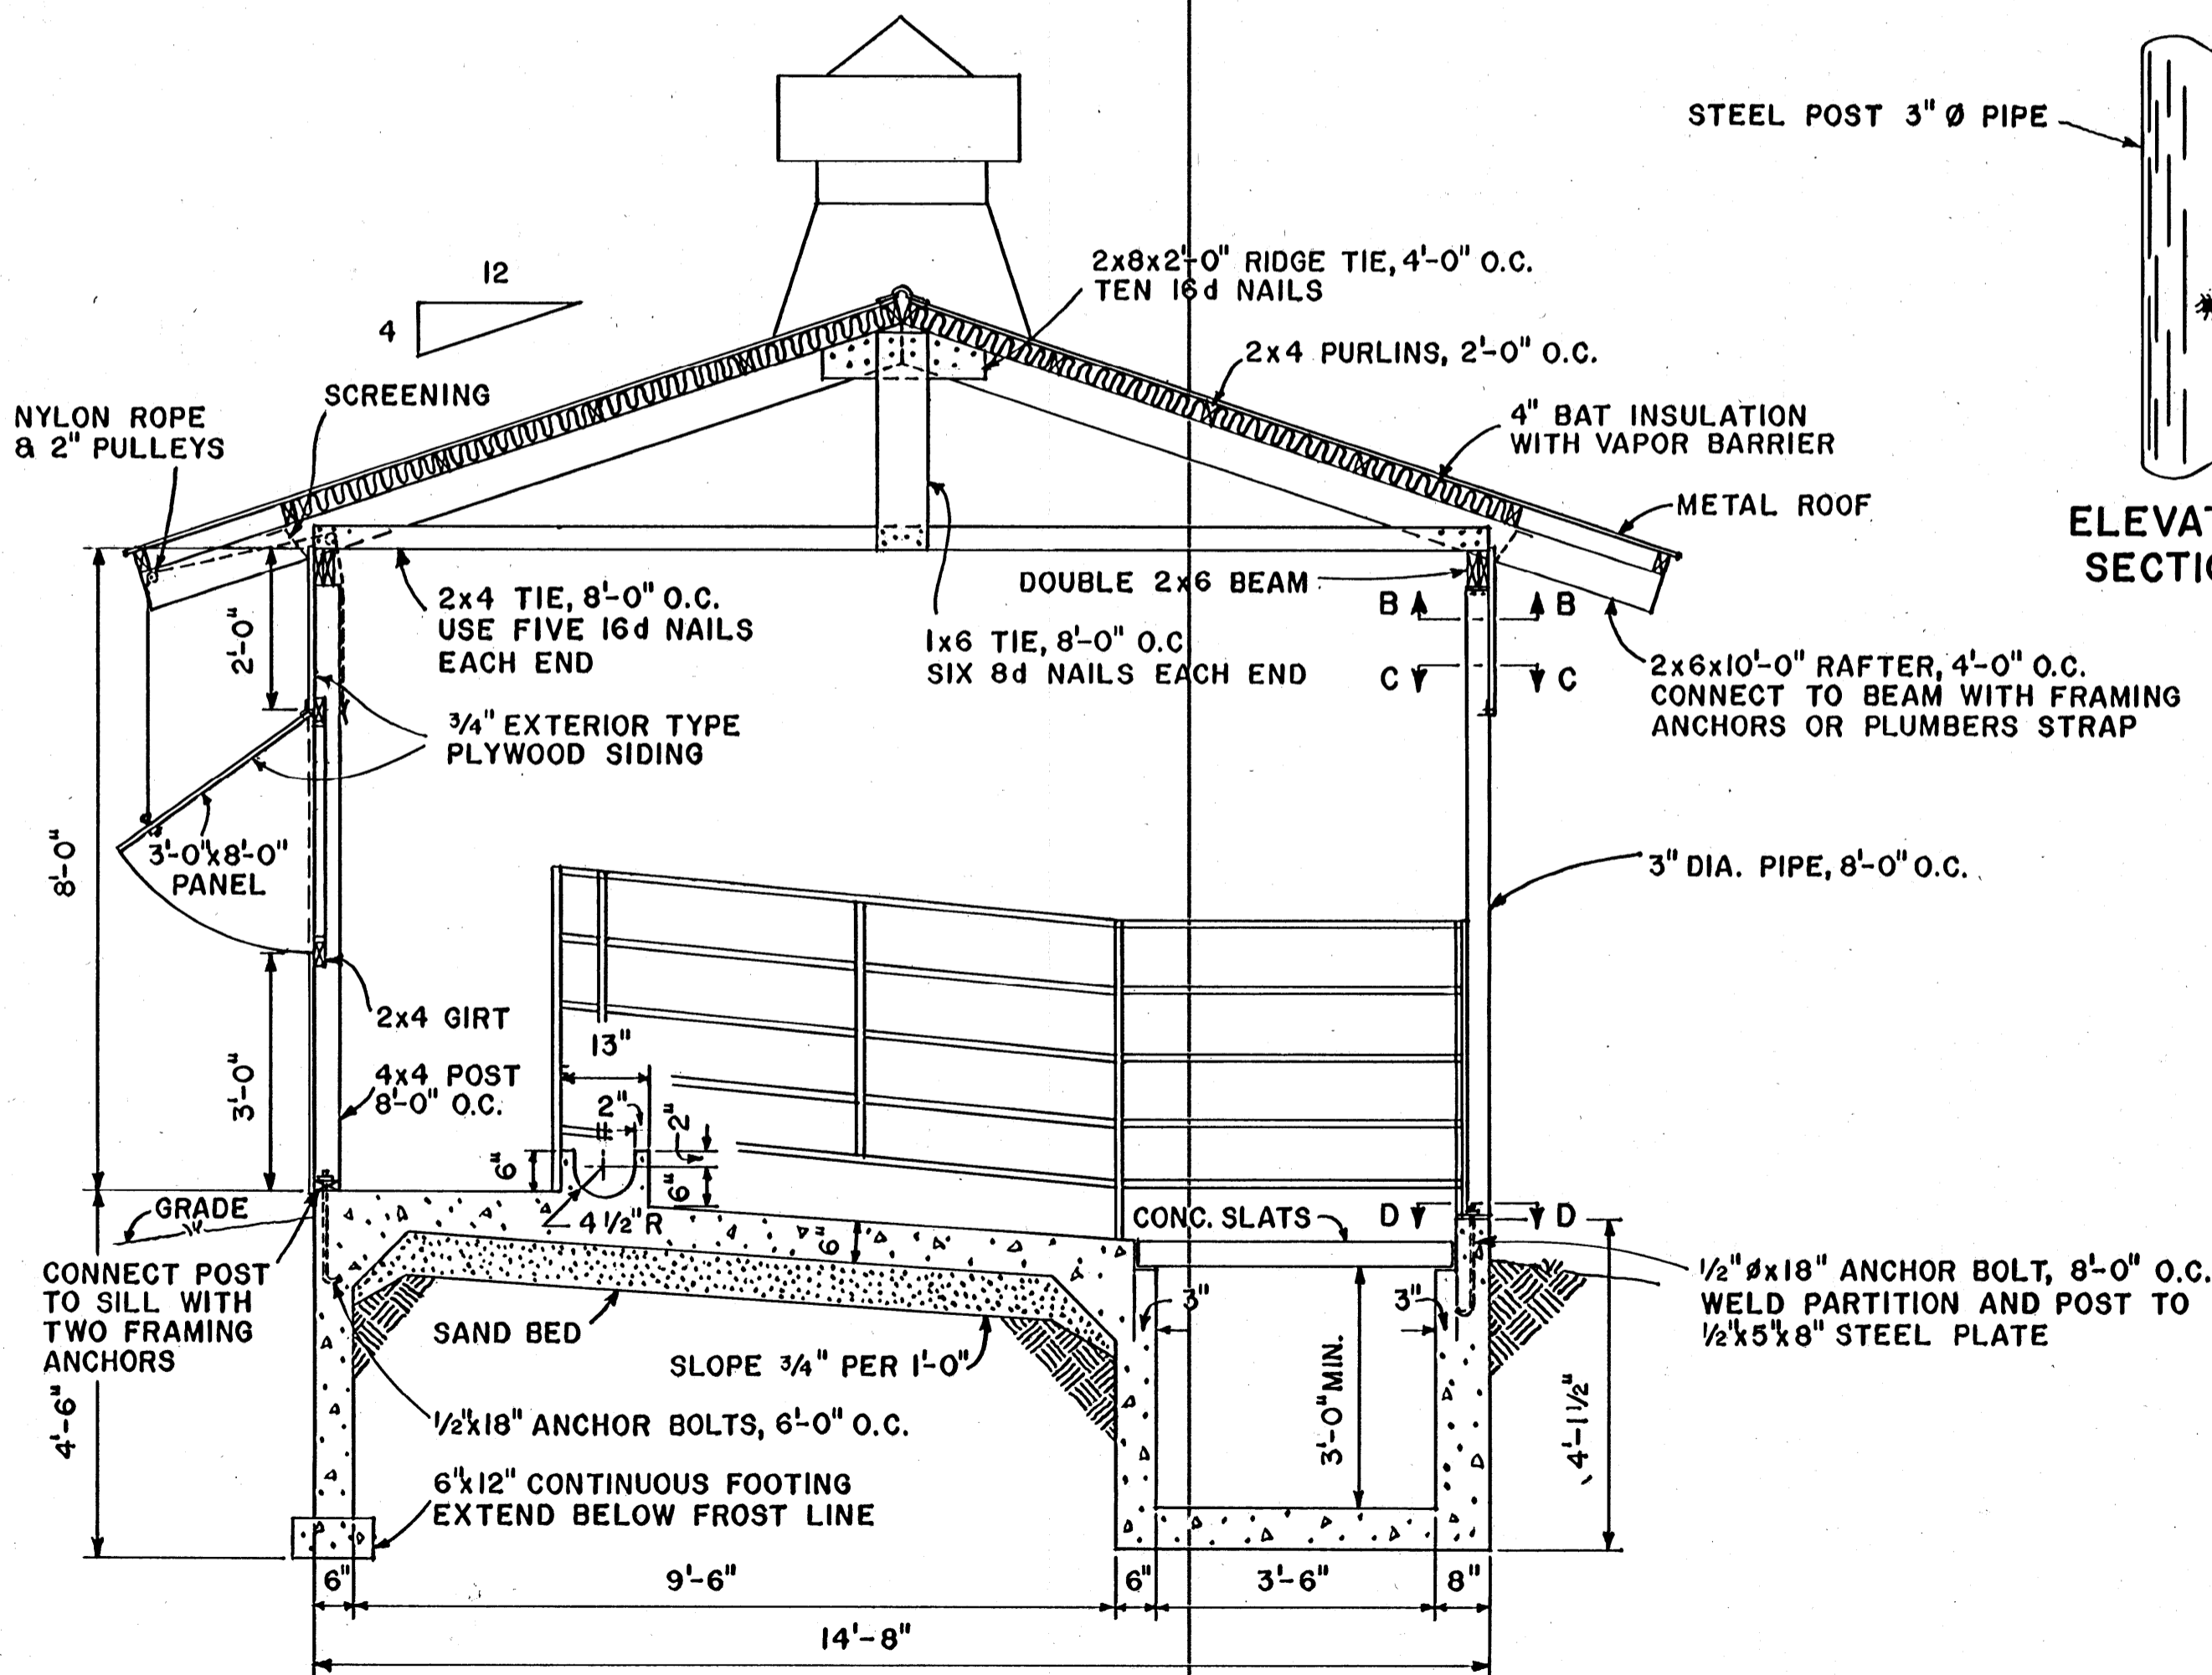


SECTION A-A
SCALE: 1/2" = 1'-0"

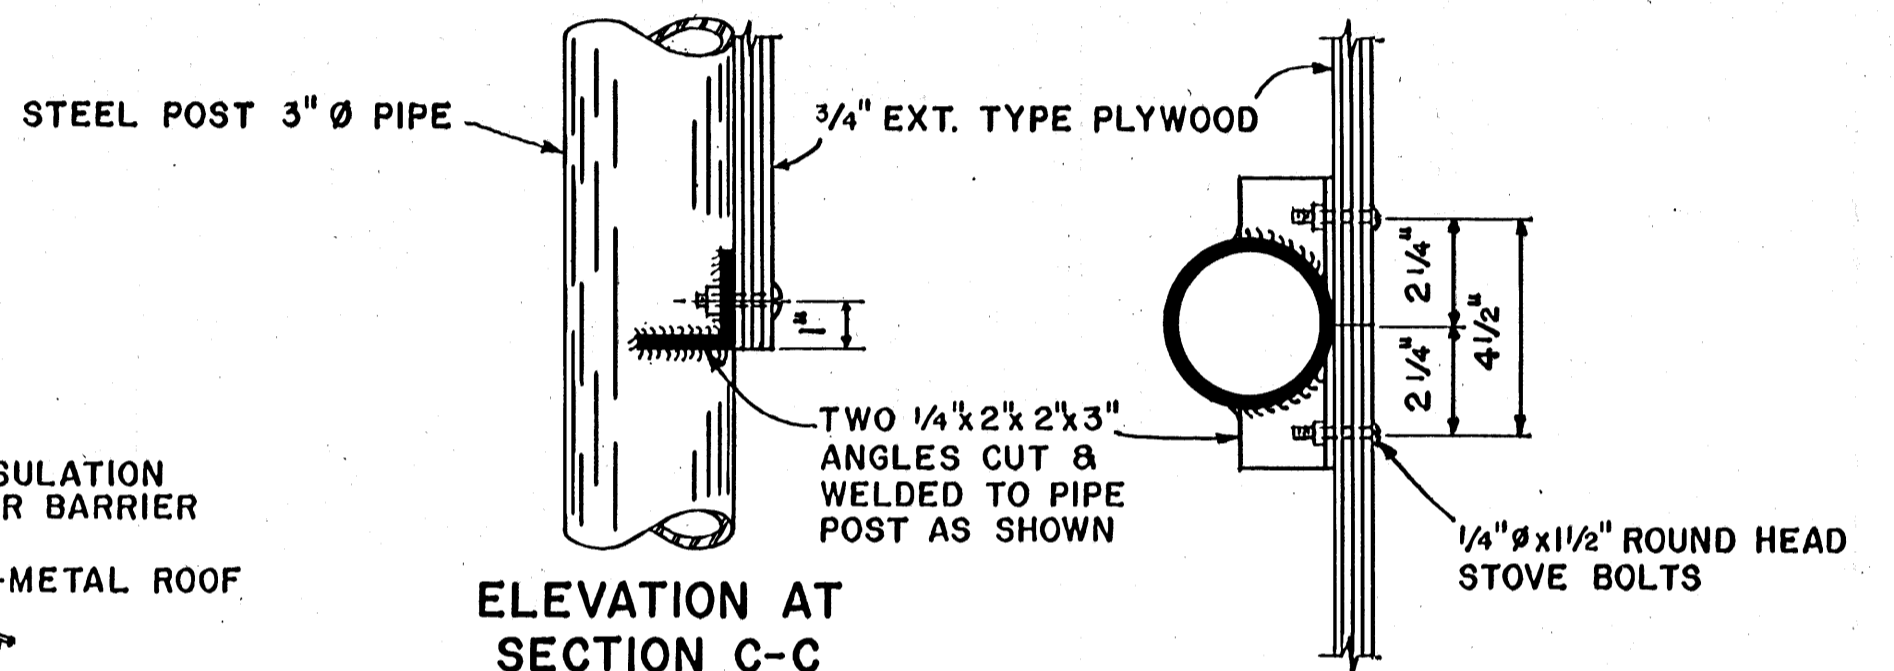

ELEVATION AT SECTION C-C

SECTION C-C

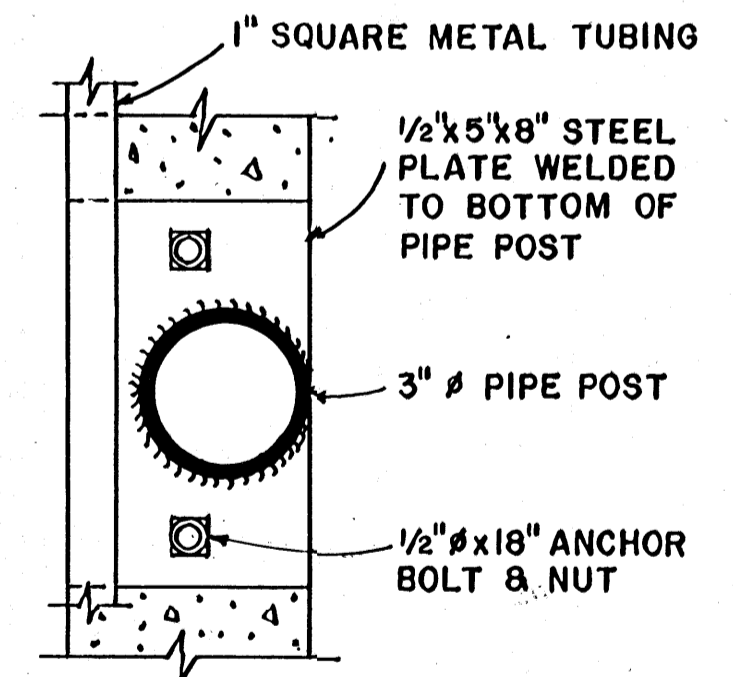

SECTION D-D

SCALE: 3" = 1'-0" UNLESS OTHERWISE NOTED.

COOPERATIVE EXTENSION WORK IN
AGRICULTURE AND HOME ECONOMICS
STATE OF MISSISSIPPI
MISSISSIPPI STATE UNIVERSITY
AND
UNITED STATES DEPARTMENT OF AGRICULTURE COOPERATING

**HOUSE
FOR DRY SOWS**

TEXAS '72	6154	SHEET 2 OF 2
-----------	-------------	--------------