



NOTE:
CONSULT LOCAL HEALTH AND
BUILDING CODE AUTHORITIES
BEFORE STARTING CONSTRUCTION.


MENTION OF A TRADE NAME DOES NOT CONSTITUTE
A GUARANTEE OR WARRANTY OF THE PRODUCT BY
THE U.S. DEPARTMENT OF AGRICULTURE OR AN
ENDORSEMENT BY THE DEPARTMENT OVER OTHER
PRODUCTS NOT MENTIONED.

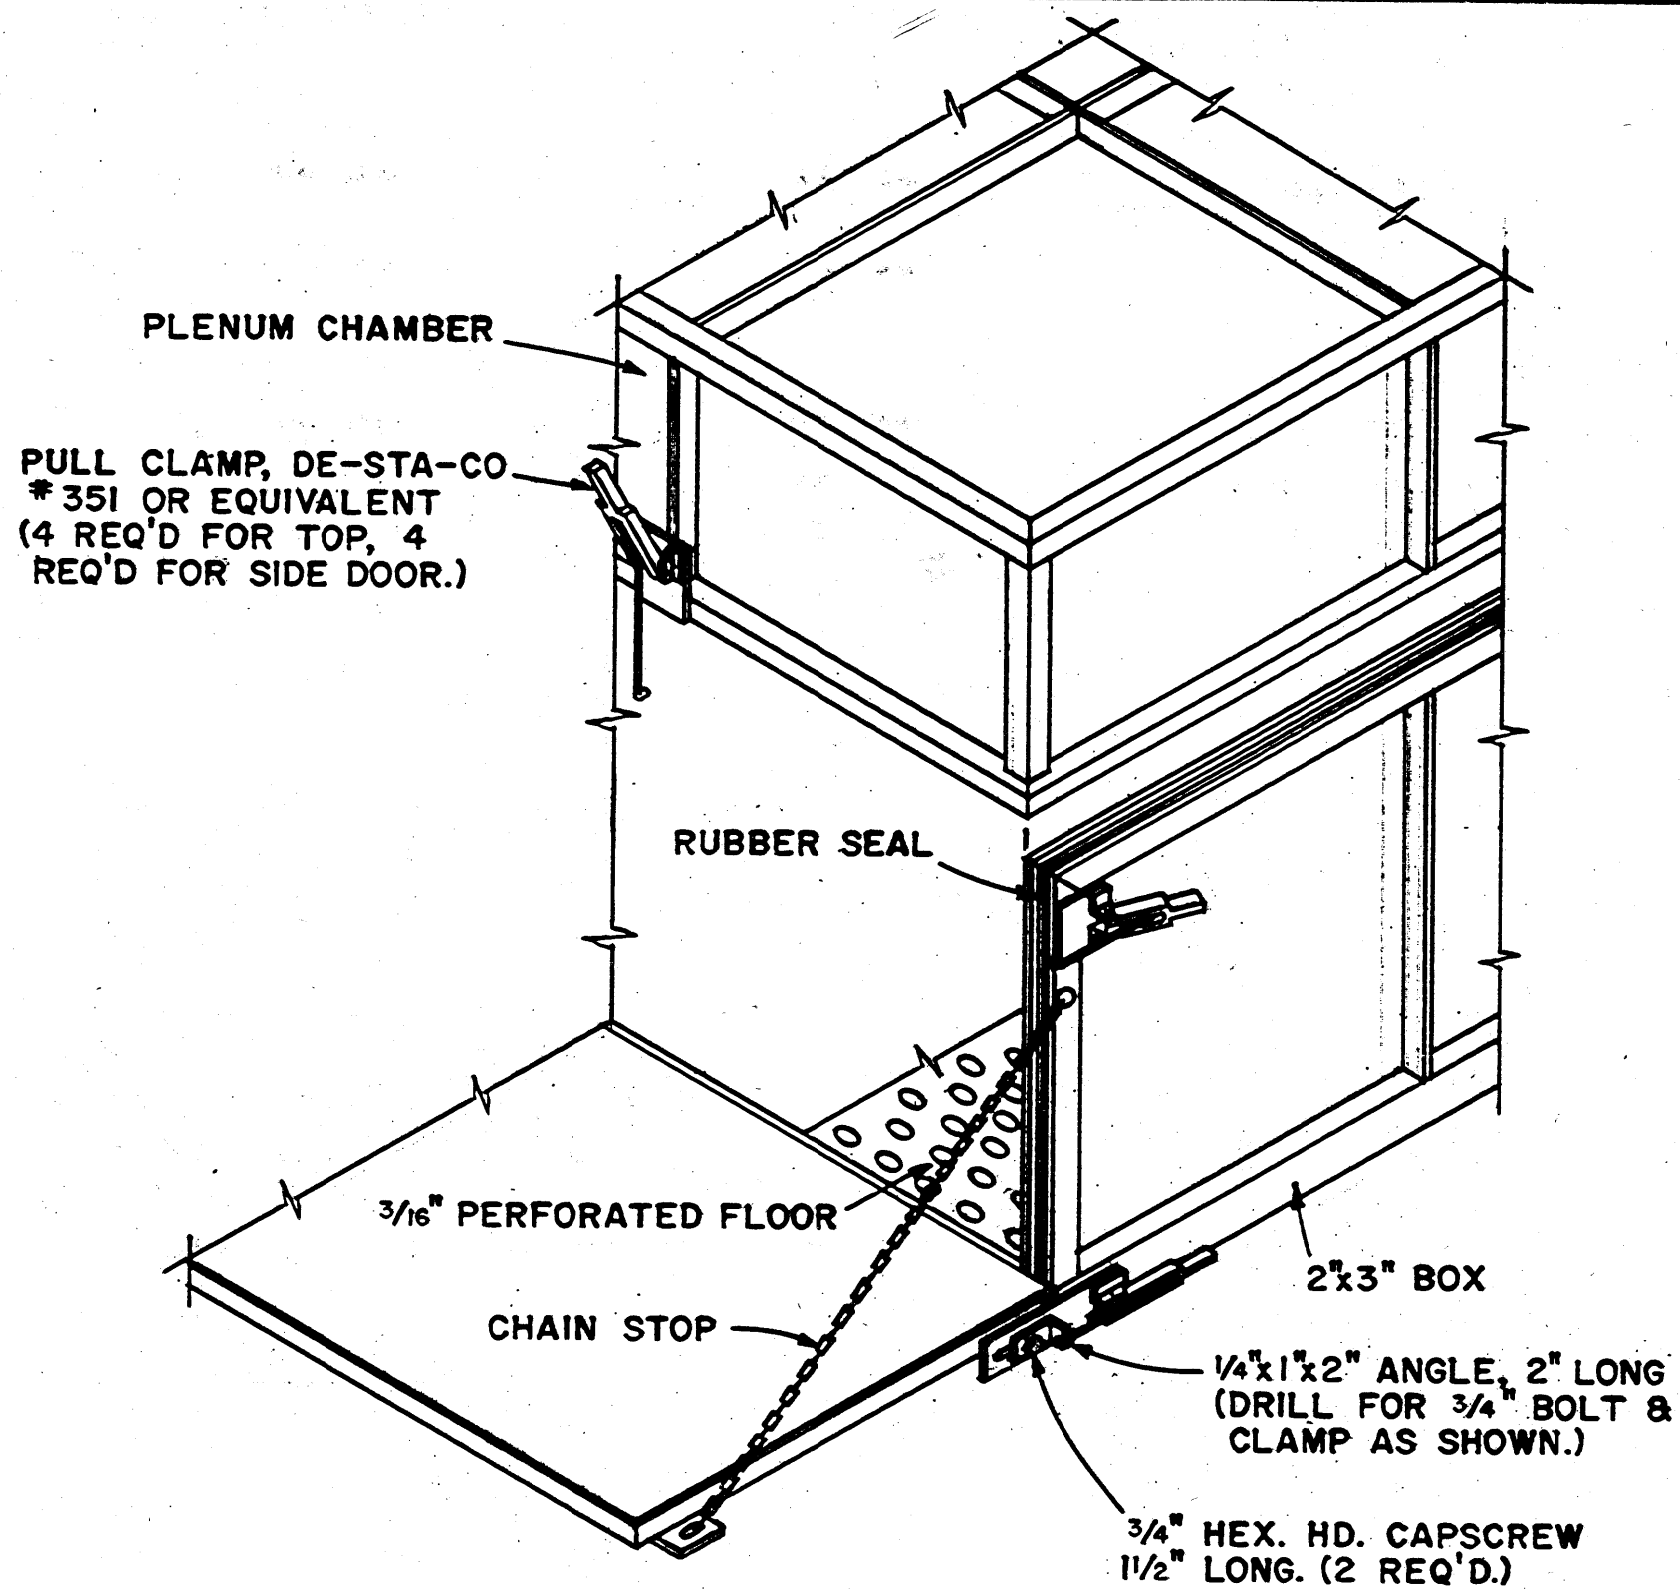


PARTIAL ISOMETRIC
NO SCALE

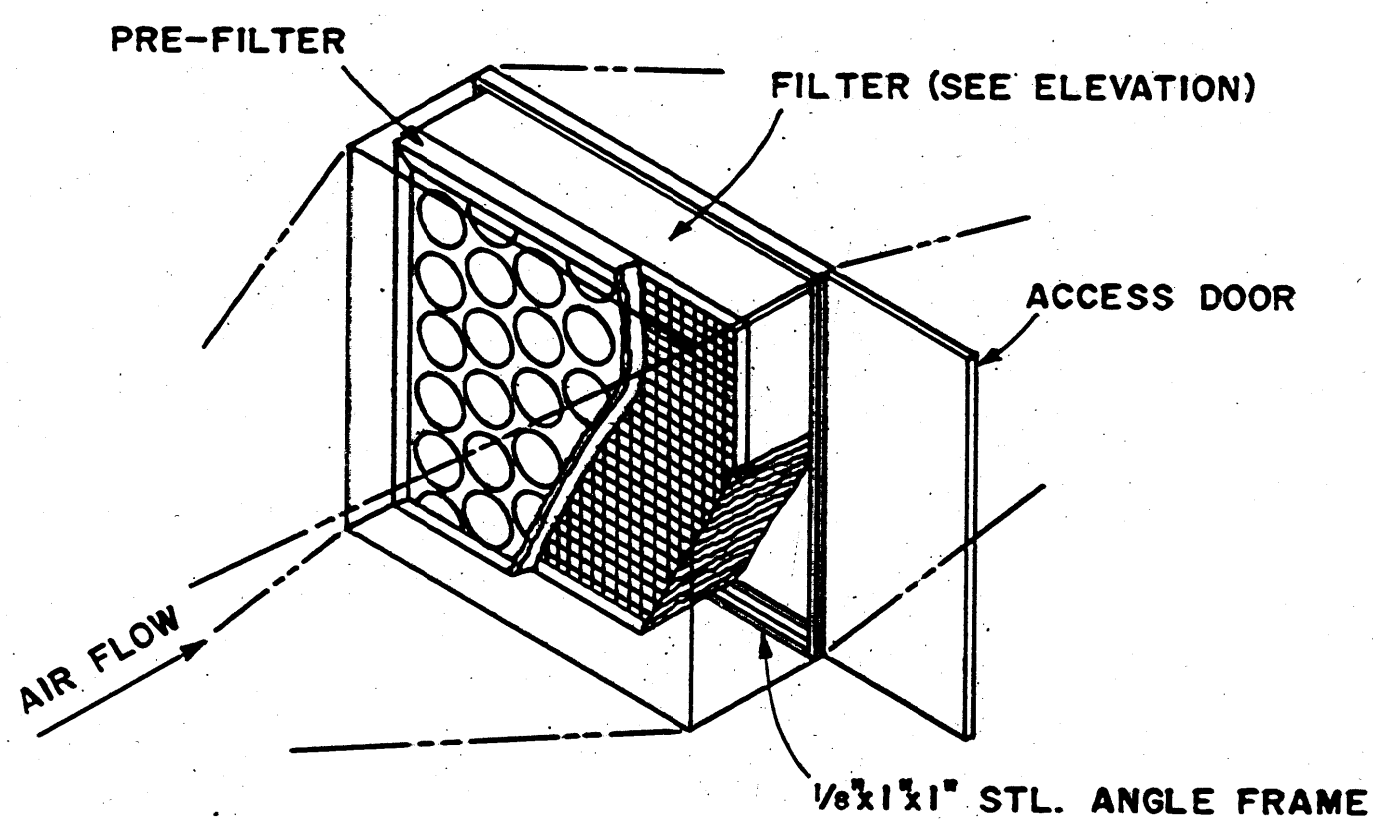

FILTER DETAIL
SCALE: 1" = 1'-0"
12" 9" 6" 3" 0" 1"

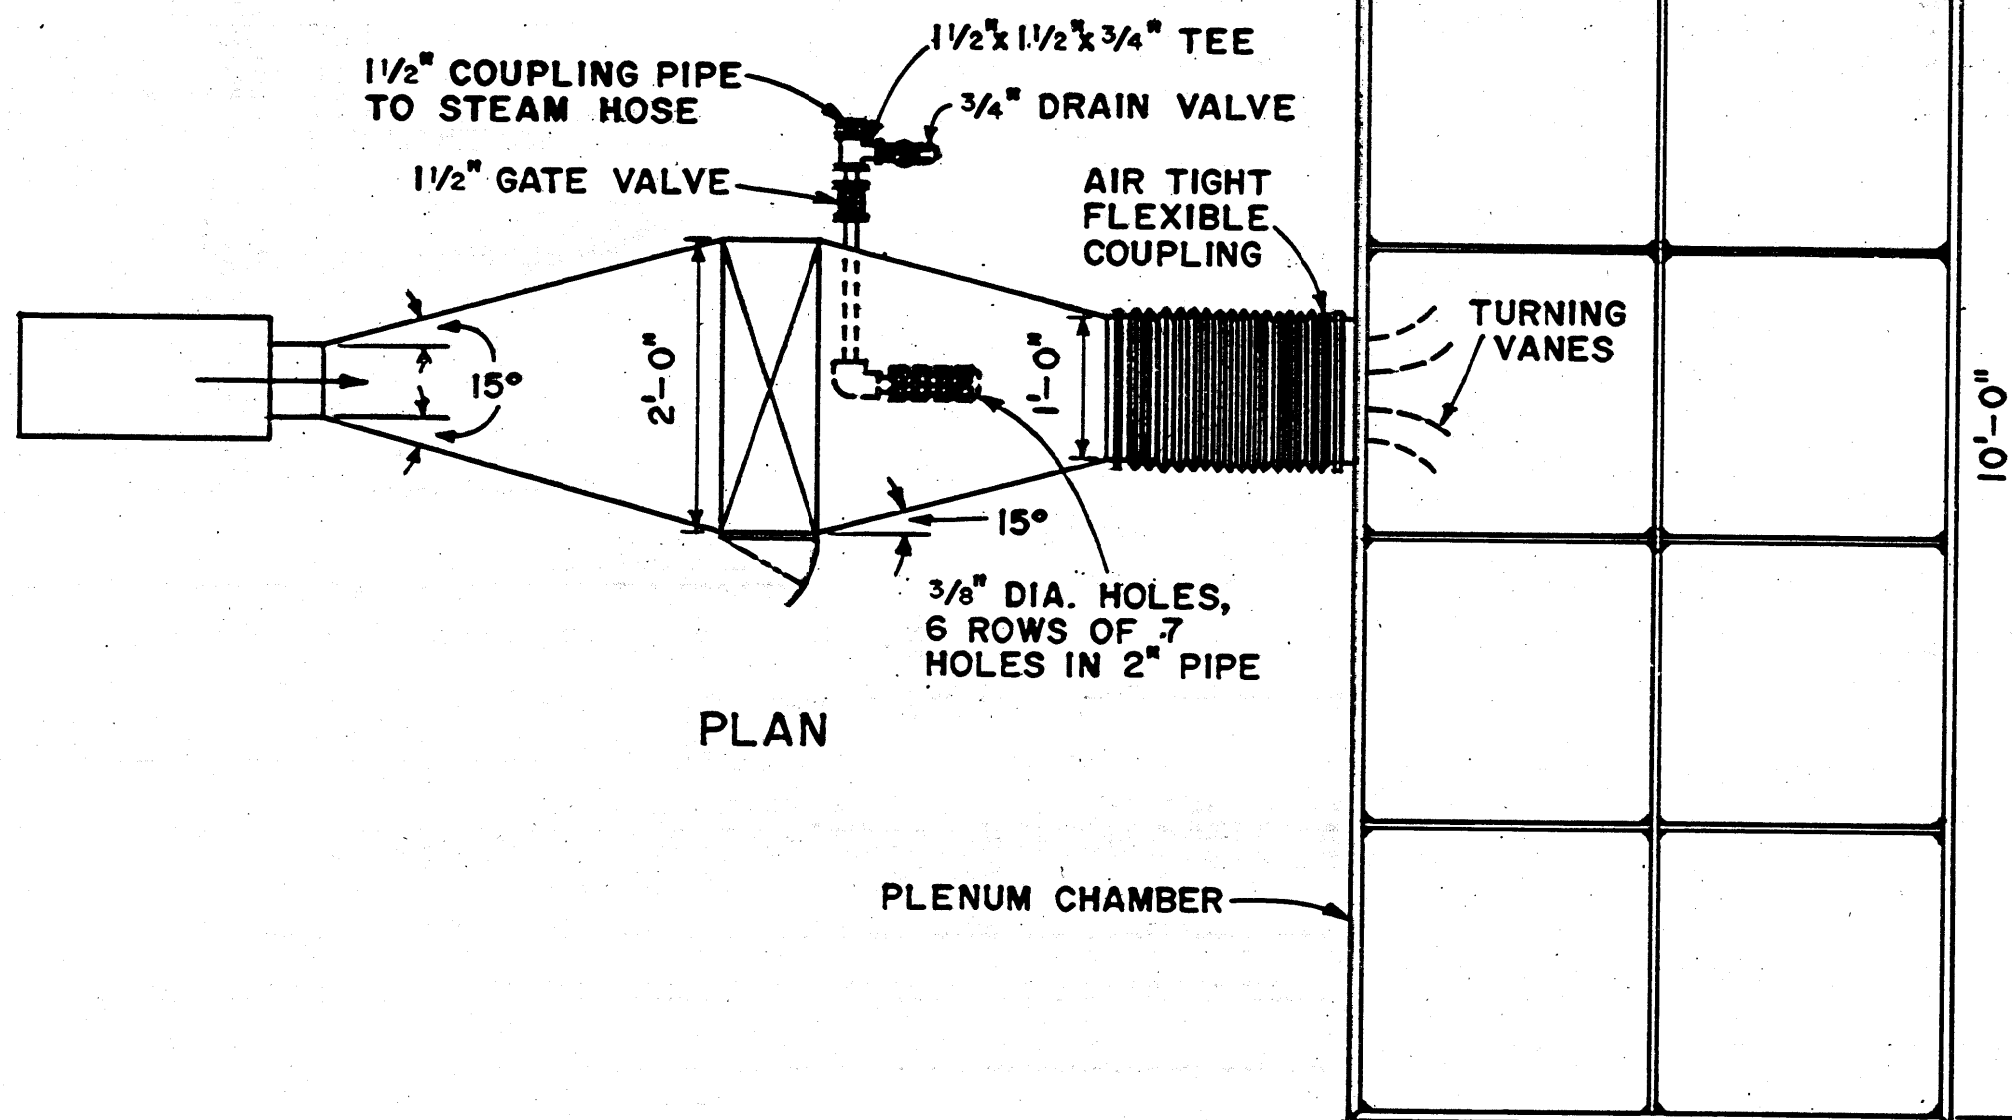

PLAN

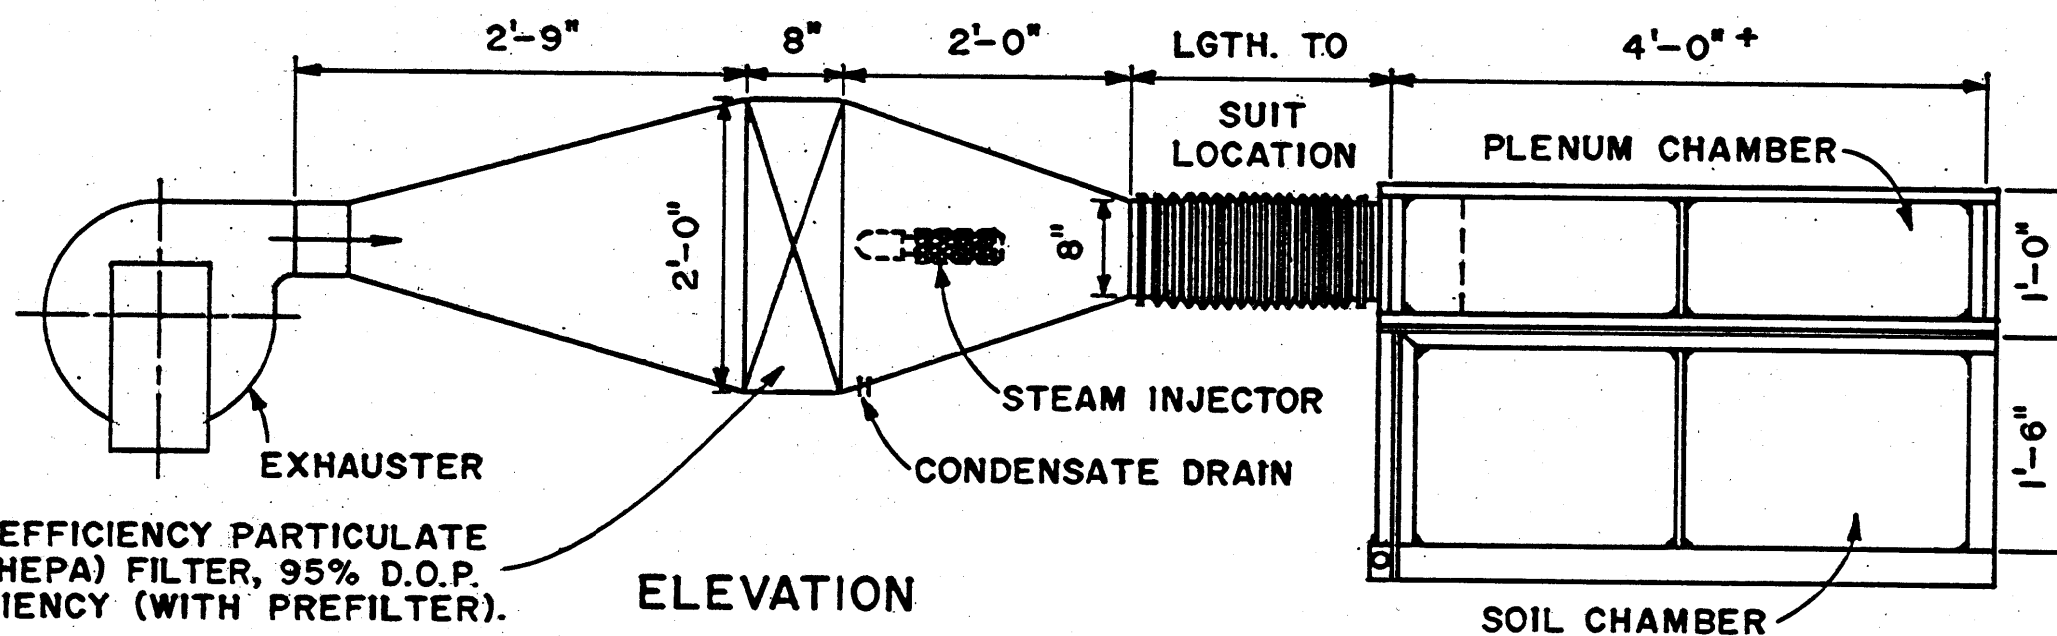

ELEVATION


* HIGH EFFICIENCY PARTICULATE
AIR (HEPA) FILTER, 95% D.O.P.
EFFICIENCY (WITH PREFILTER).

GUIDE TO BLOWER SELECTION

BLOWER		MATERIAL
CAPACITY (C.F.M.)	STATIC PRESSURE (IN. OF WATER)	
450	15	1:1:1 MIX SOIL: PEAT: PERLITE
800	15	1:1:1 MIX SOIL: PEAT
675	20	MINERAL SOIL.
700	10	SPHAGNUM MOSS PEAT.

* FOR RESEARCH PURPOSES USE ABSOLUTE
FILTER. MATCH FILTER & BLOWER CAPACITIES.

BASED ON: PENN. STATE
UNIV. PLAN 822-372

 


SCALE: 3/4" = 1'-0" UNLESS
OTHERWISE NOTED

COOPERATIVE EXTENSION WORK IN
AGRICULTURE AND HOME ECONOMICS
STATE OF MISSISSIPPI
MISSISSIPPI STATE UNIVERSITY
AND
UNITED STATES DEPARTMENT OF AGRICULTURE COOPERATING

SOIL TREATING SYSTEM


PA. '75 6198 SHEET 1 OF 3

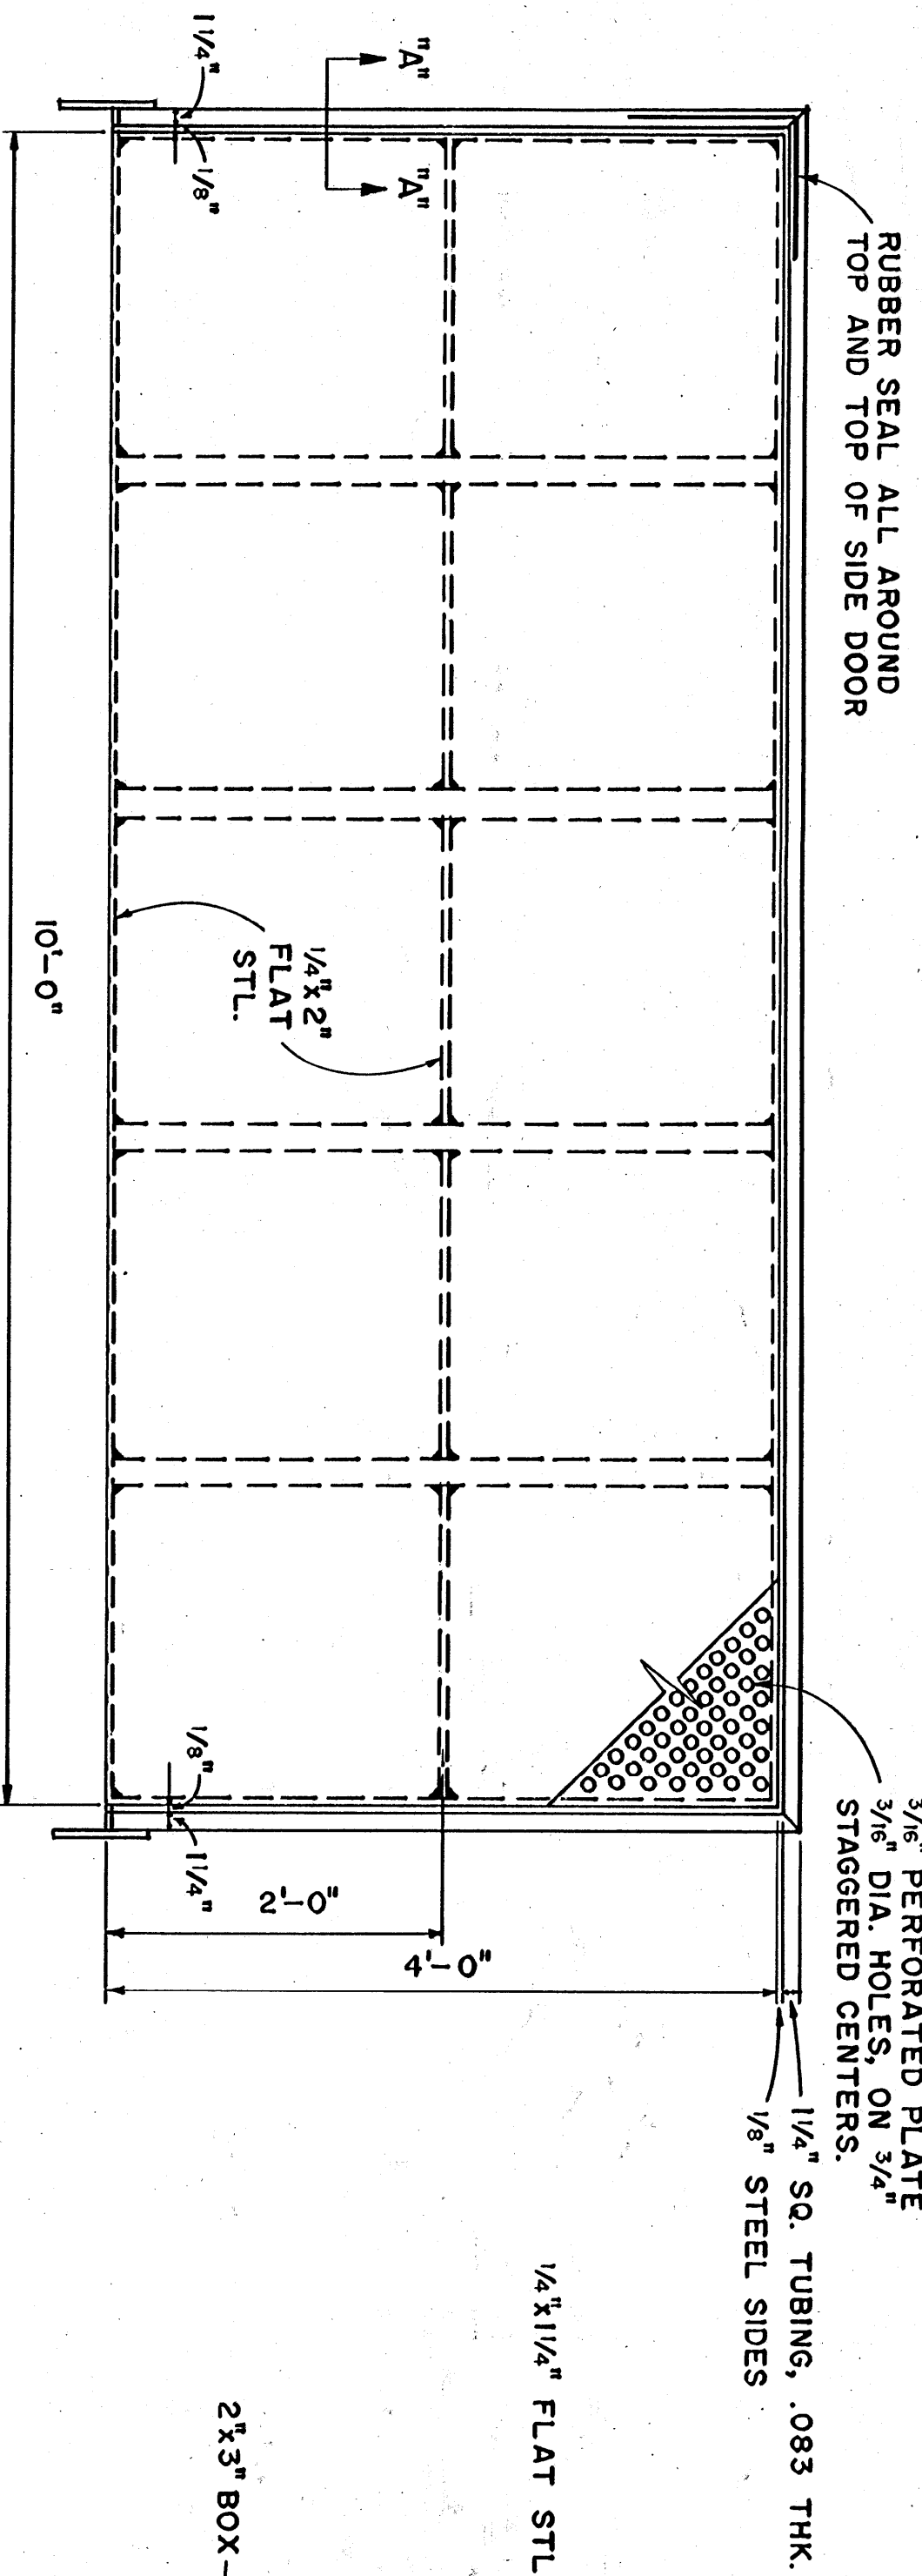


SOIL CHAMBER
PLAN

NOTE:
MAKE INSIDE WELDS
CONTINUOUS & AIR TIGHT.


SECTION "A-A"
SCALE: 2" = 1'-0"
6" 4" 2" 0"

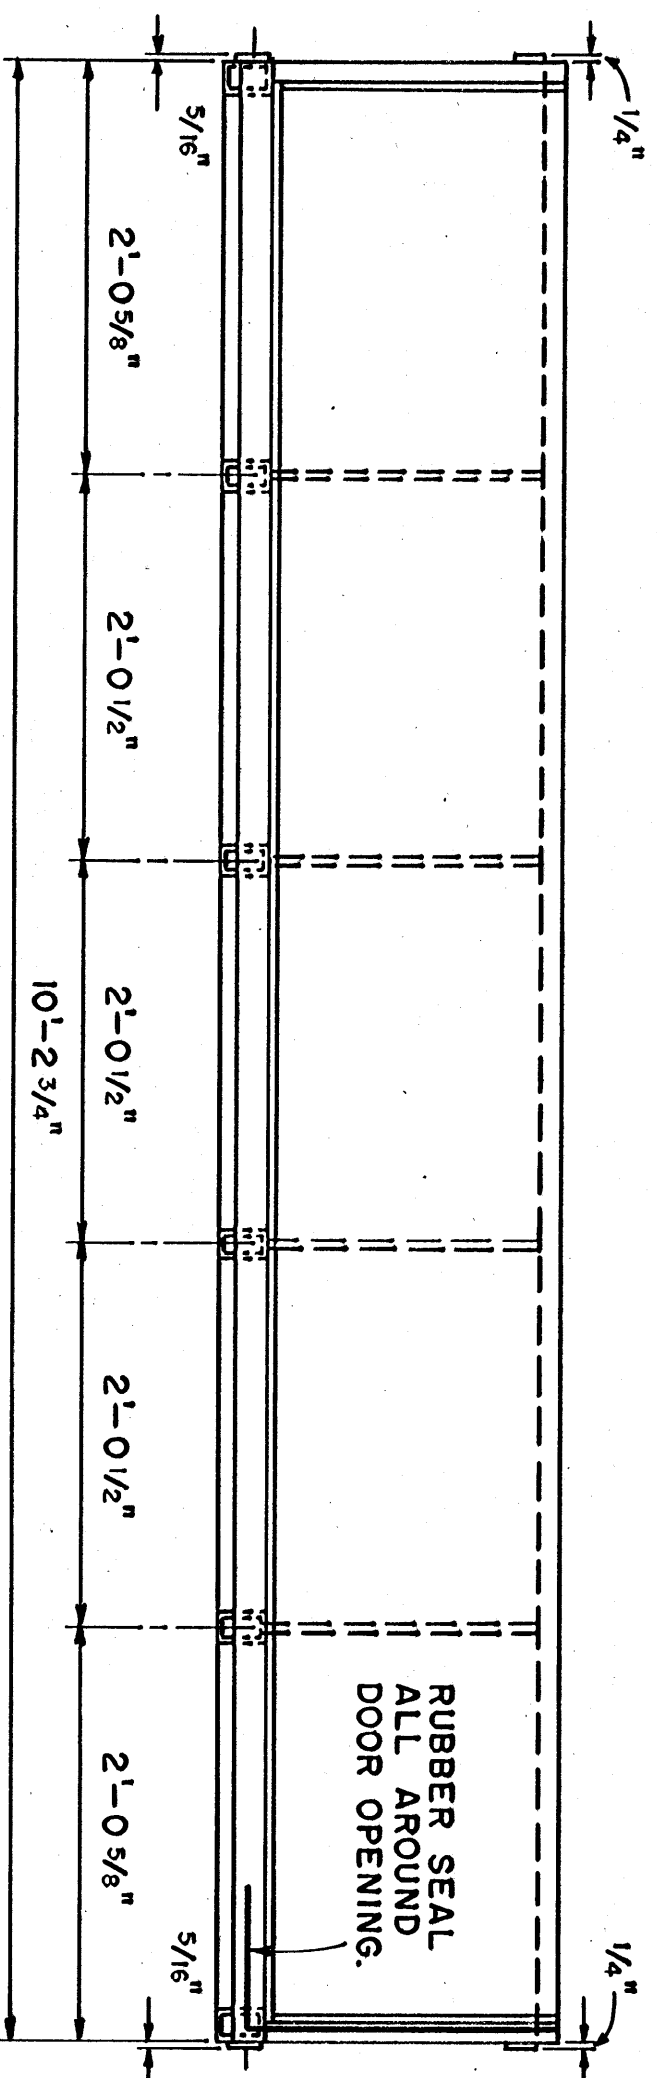


FRONT ELEVATION

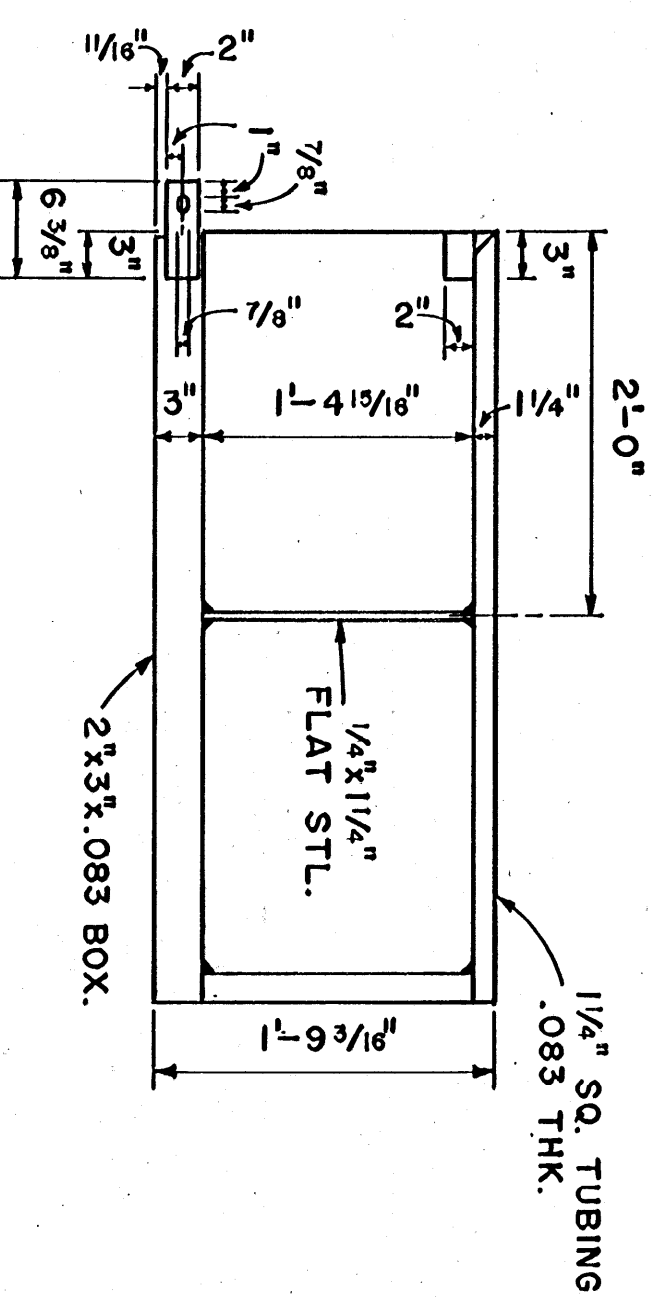

SIDE ELEVATION

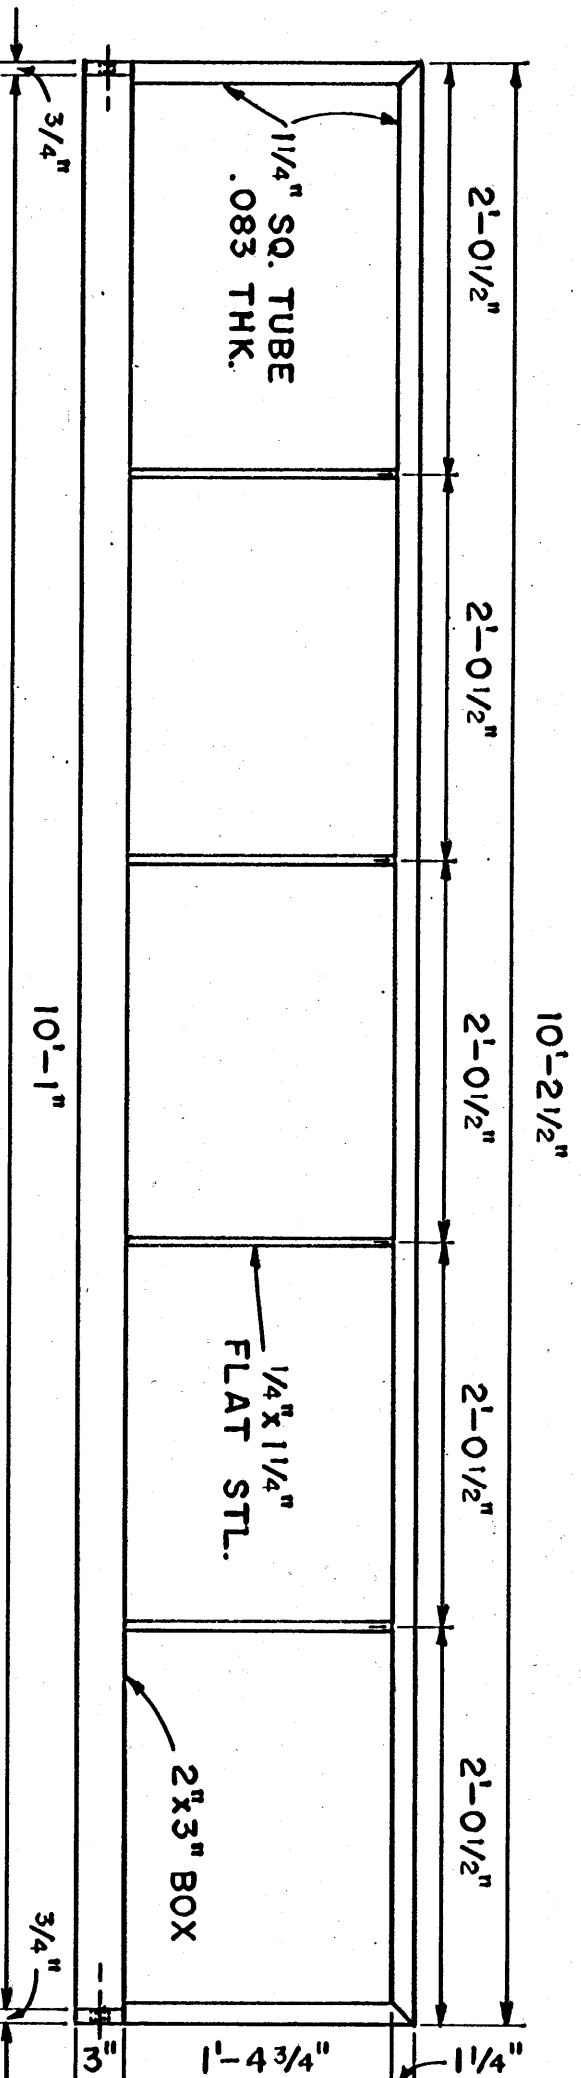

ELEVATION OF DOOR

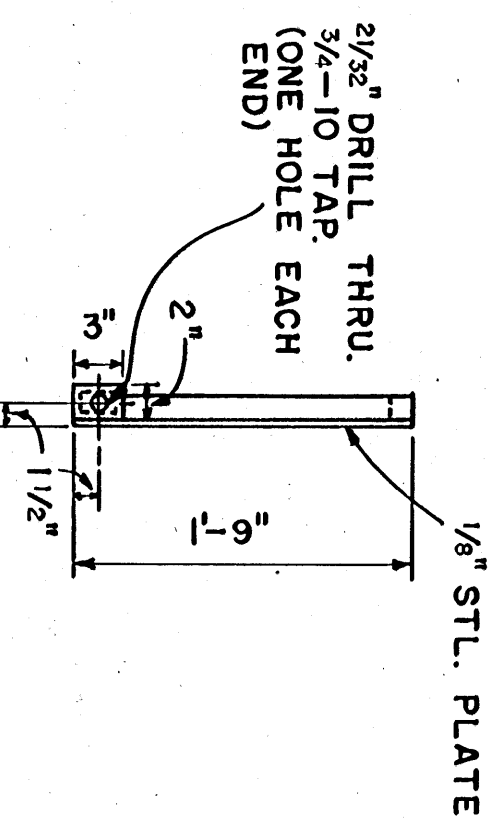

SIDE ELEVATION

1" = 1'-0" UNLESS OTHERWISE NOTED.

12" 9" 6" 3" 0

COOPERATIVE EXTENSION WORK IN
AGRICULTURE AND HOME ECONOMICS
STATE OF MISSISSIPPI
MISSISSIPPI STATE UNIVERSITY
AND
UNITED STATES DEPARTMENT OF AGRICULTURE COOPERATING

SOIL TREATING SYSTEM

PA. '75 6198 SHEET 3 OF 3