


MFG.-INDICATES STALL ANCHORS, THESE POINTS ARE TO BE LOCATED BY MANUFACTURER OF BRAND SELECTED. THE BRAND OF STALLS SHOULD DETERMINE THE LENGTH AND WIDTH OF PARLOR. SEE MANUFACTURER'S PLANS.

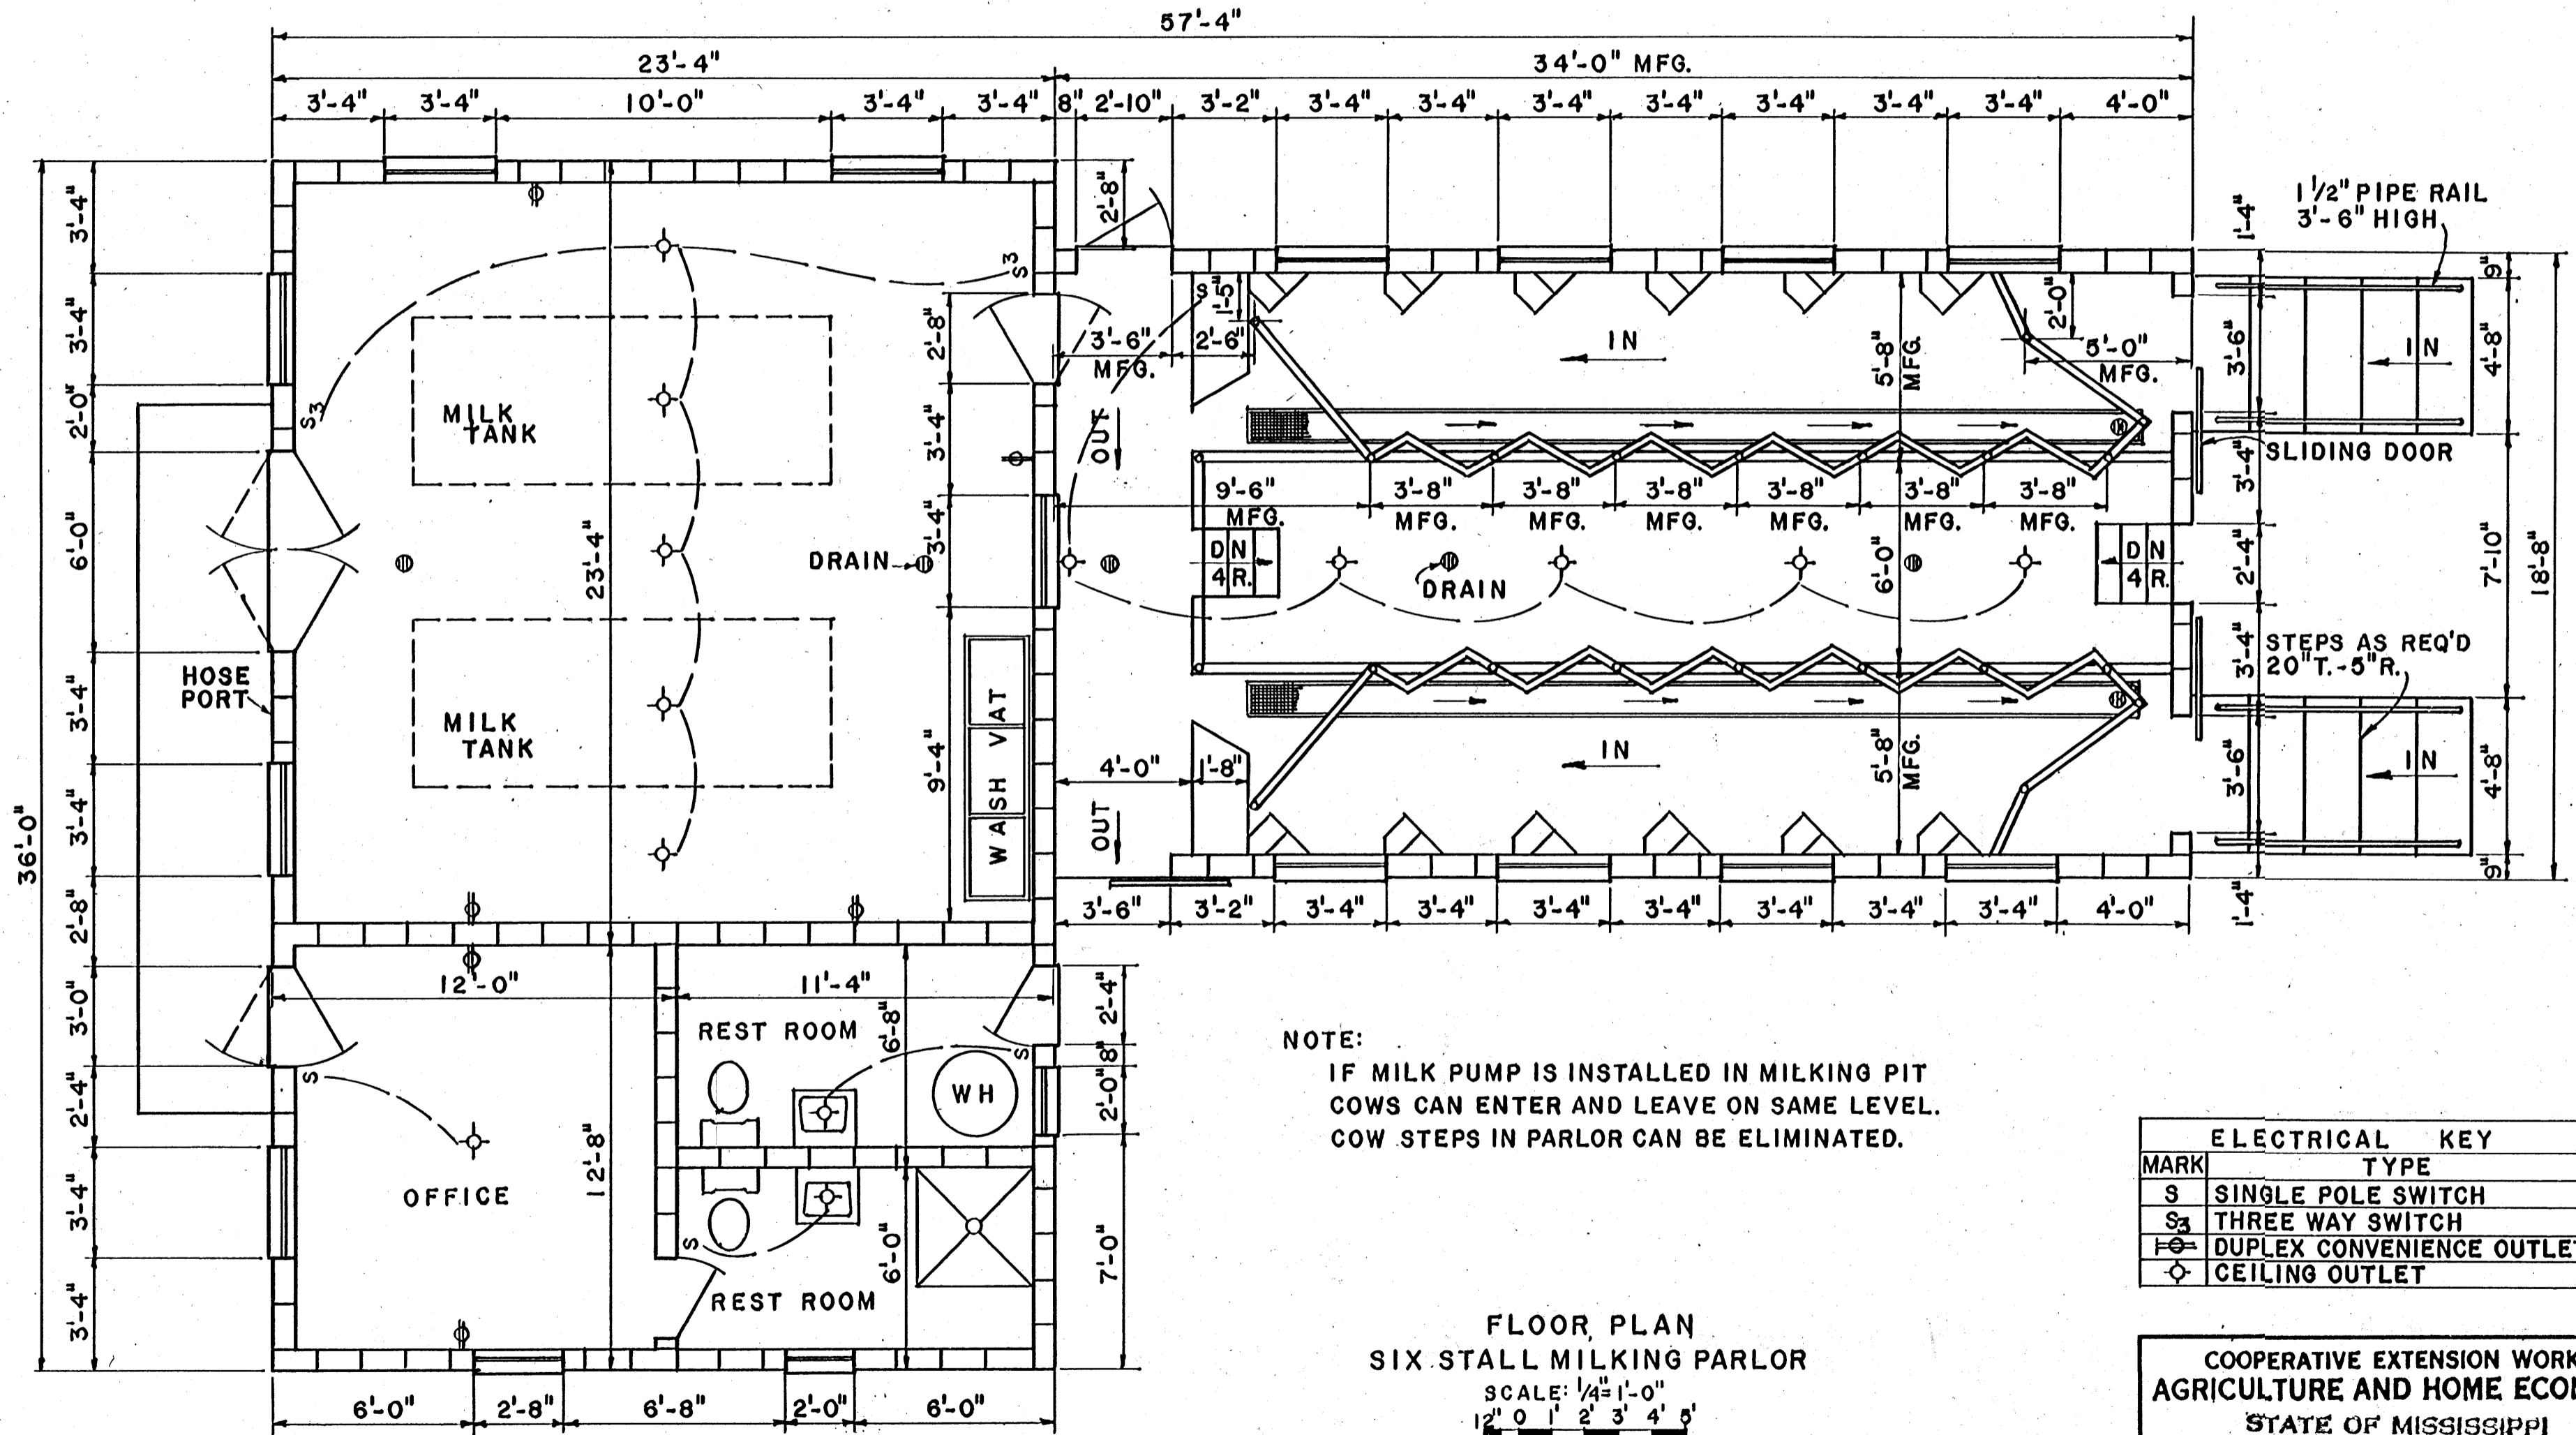

NOTE:
IF MILK PUMP IS INSTALLED IN MILKING PIT COWS CAN ENTER AND LEAVE ON SAME LEVEL. COW STEPS IN PARLOR CAN BE ELIMINATED.

ELECTRICAL KEY	
MARK	TYPE
S	SINGLE POLE SWITCH
S ₃	THREE WAY SWITCH
⊕	DUPLEX CONVENIENCE OUTLET
⊙	CEILING OUTLET

FLOOR PLAN
SIX STALL MILKING PARLOR
SCALE: 1/4" = 1'-0"
12' 0" 1' 2' 3' 4' 5'


NOTE:
BEFORE CONSTRUCTION, SECURE APPROPRIATE REGULATORY APPROVAL OF PLAN.

COOPERATIVE EXTENSION WORK IN AGRICULTURE AND HOME ECONOMICS
STATE OF MISSISSIPPI
MISSISSIPPI STATE UNIVERSITY
AND
UNITED STATES DEPARTMENT OF AGRICULTURE COOPERATING

MILKING PARLOR
DOUBLE SIX & EIGHT HERRINGBONE


S.C.	'75	6203	SHEET 1 OF 3
------	-----	------	--------------

BASED ON: CLEMSON UNIV. PLANS NO. 75 & 77.

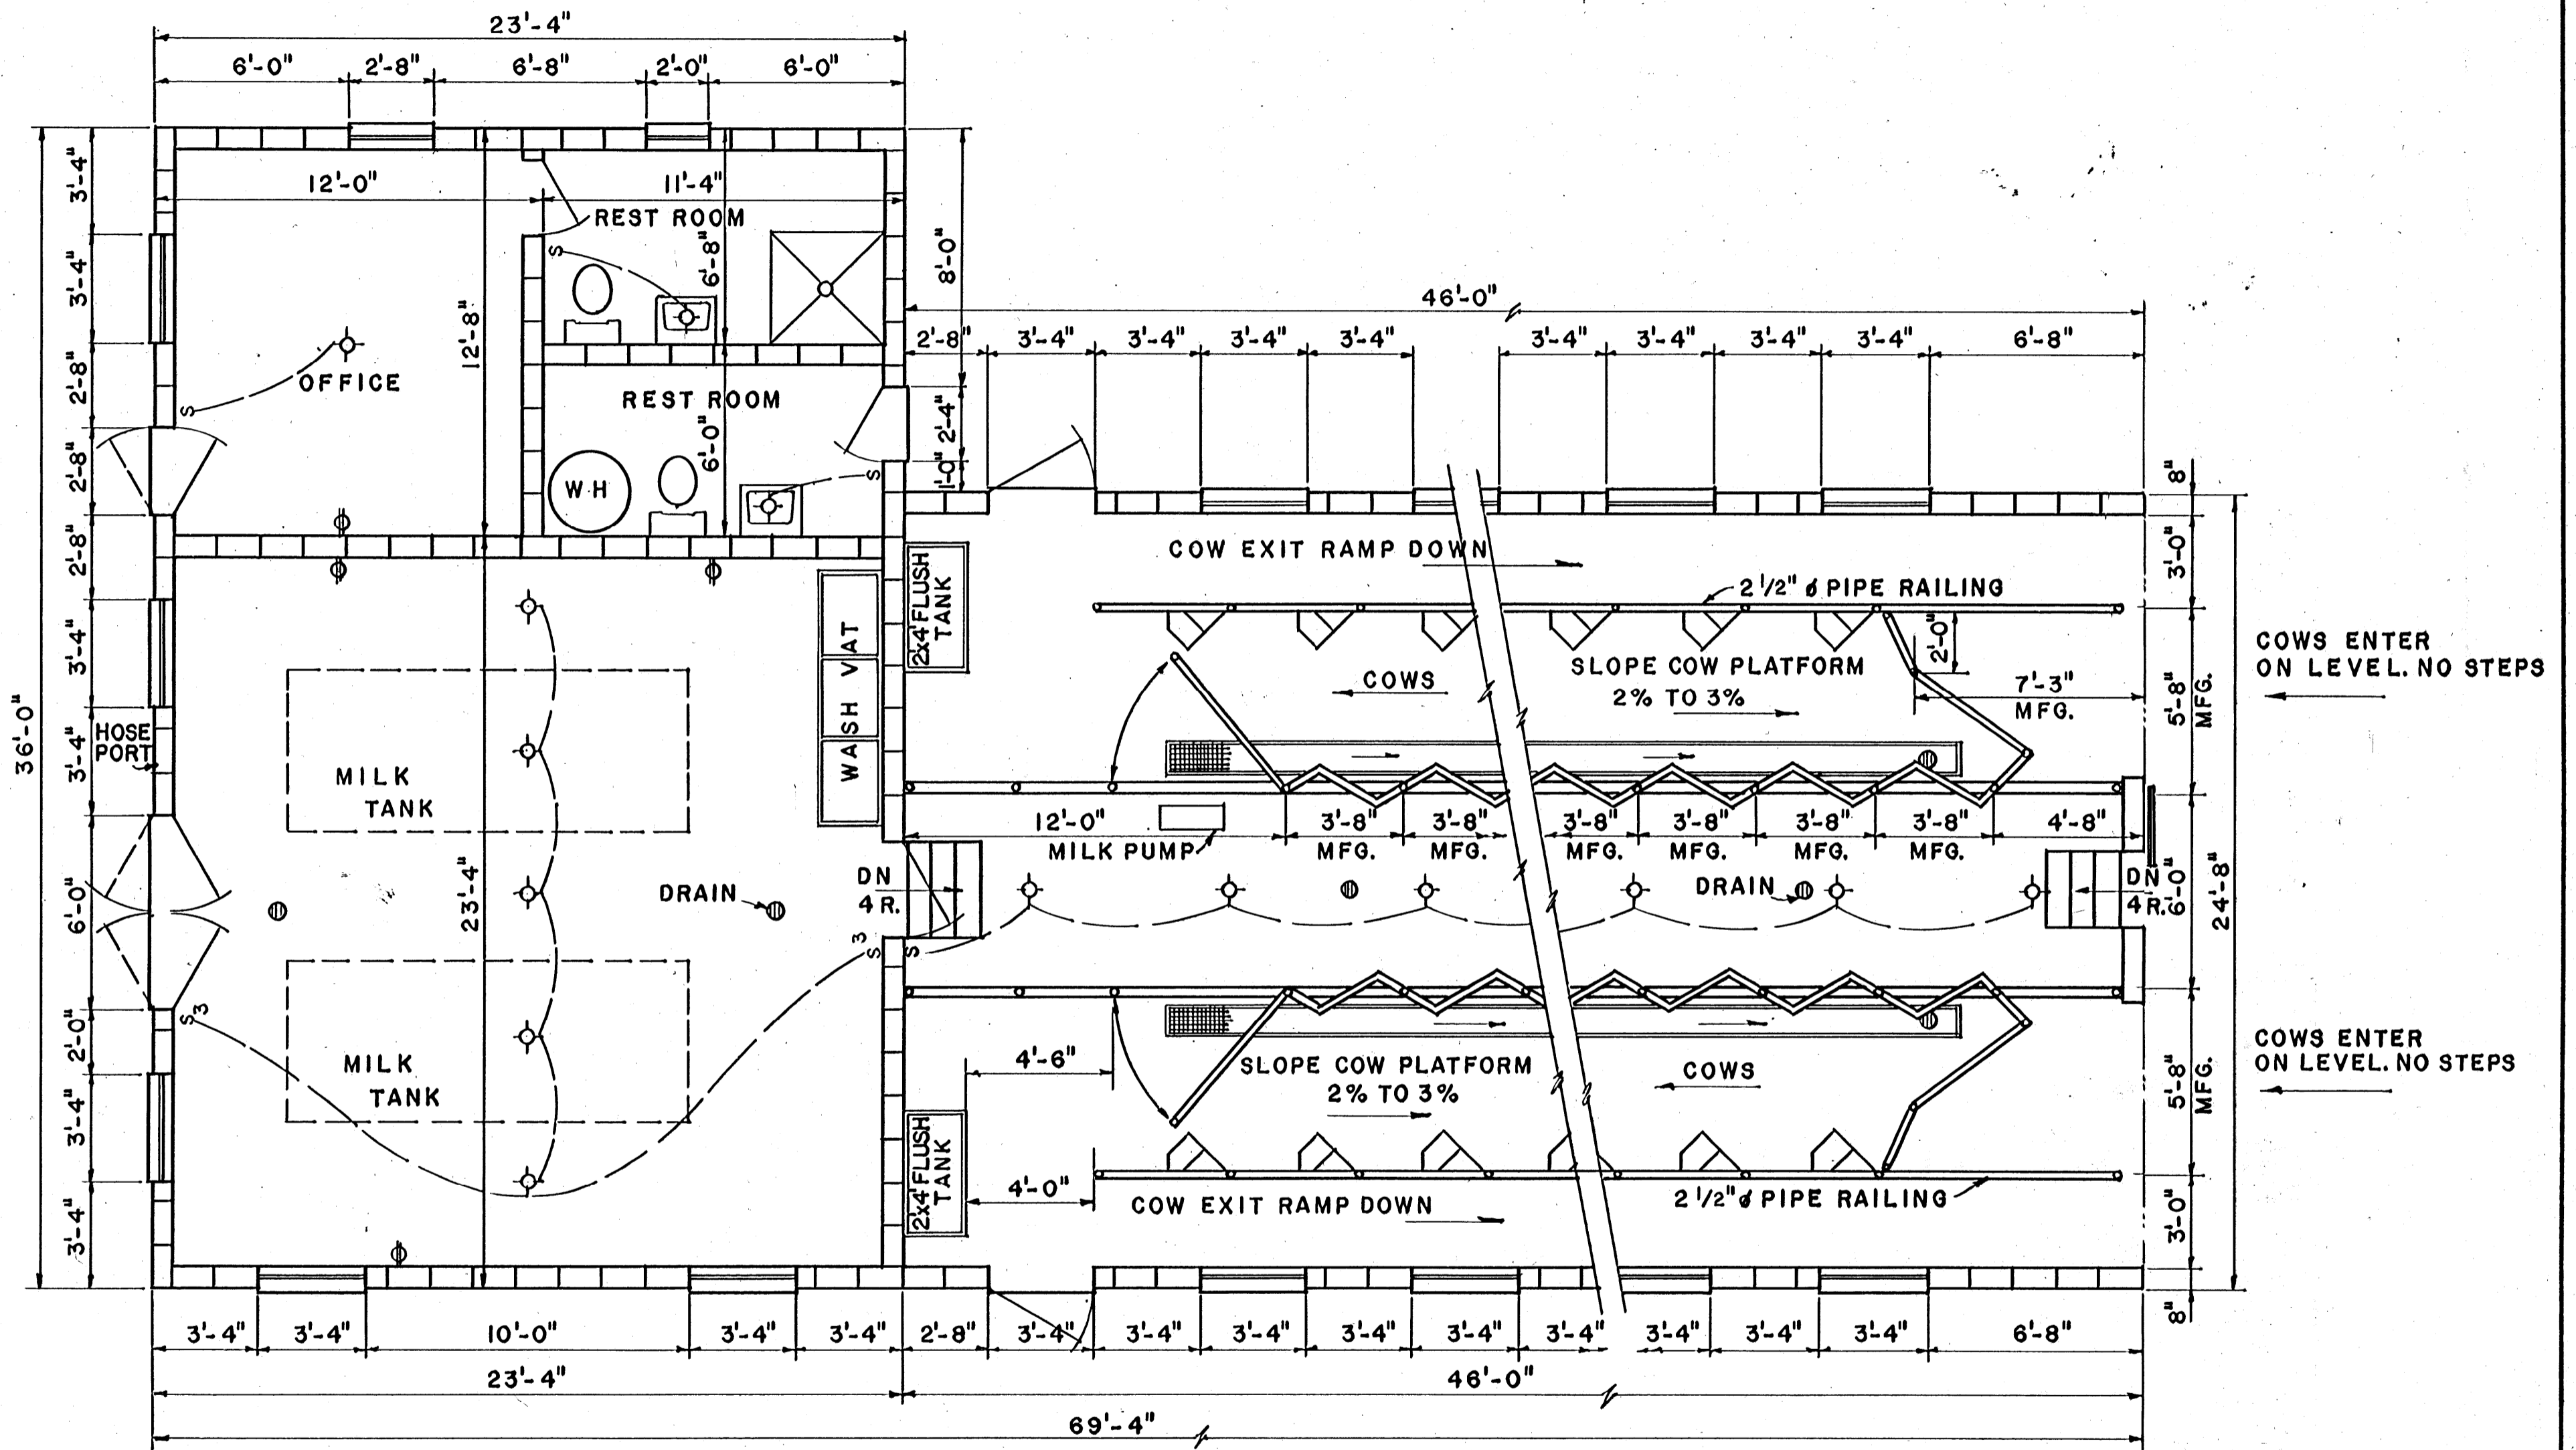

FLOOR PLAN
EIGHT STALL MILKING PARLOR


SCALE: 1/4"=1'-0"

 


COOPERATIVE EXTENSION WORK IN
AGRICULTURE AND HOME ECONOMICS
STATE OF MISSISSIPPI
MISSISSIPPI STATE UNIVERSITY
AND
UNITED STATES DEPARTMENT OF AGRICULTURE COOPERATING

MILKING PARLOR
DOUBLE SIX & EIGHT HERRINGBONE

S.C. '75 6203 SHEET 2 OF 3

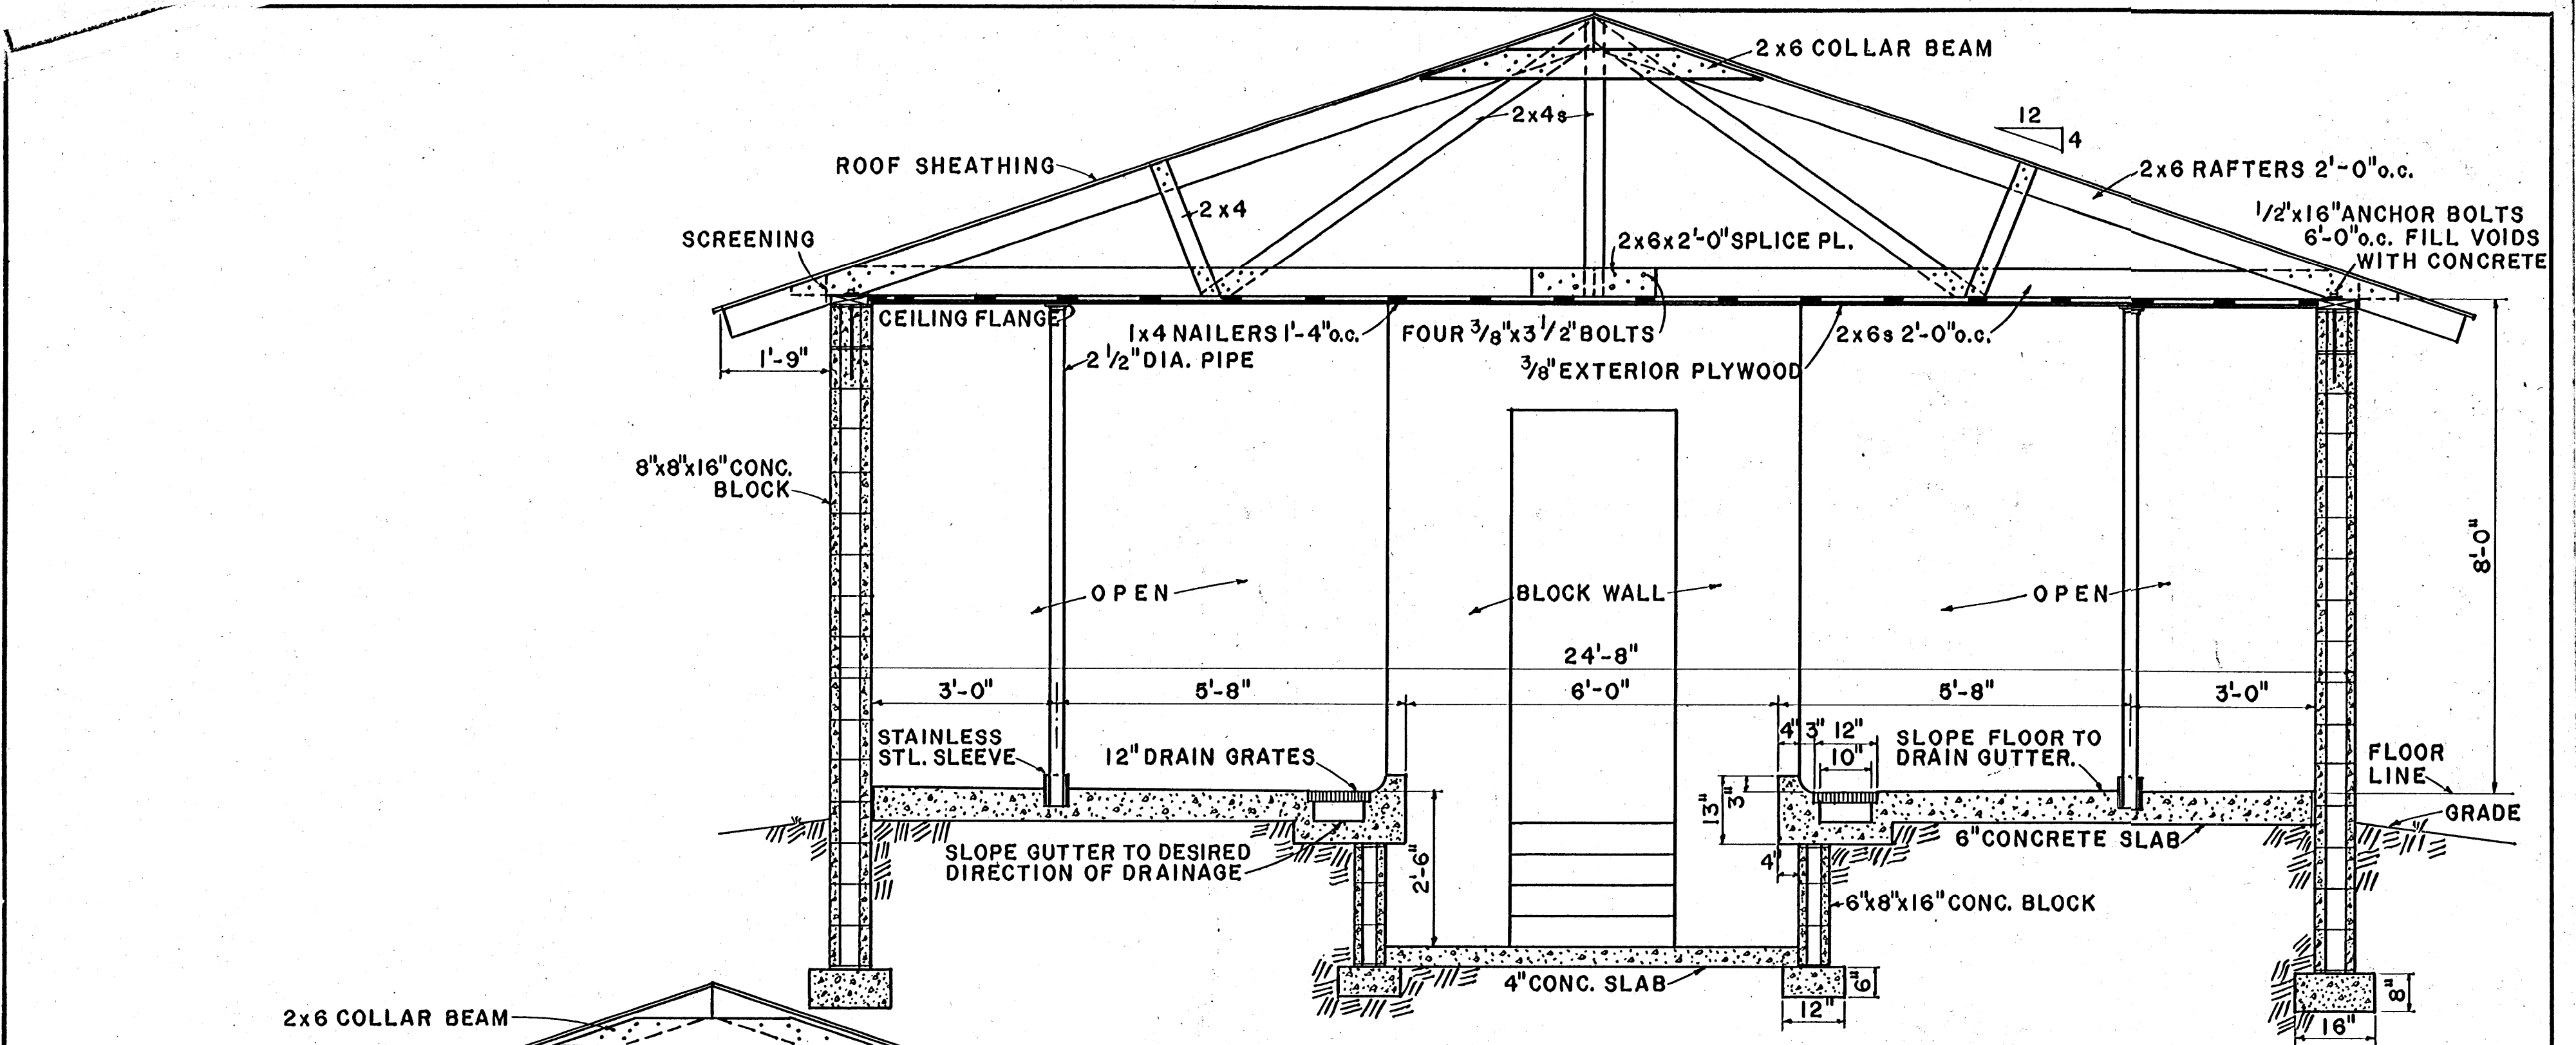

SECTION THRU MILKING PARLOR
LOOKING TOWARD COW ENTRY

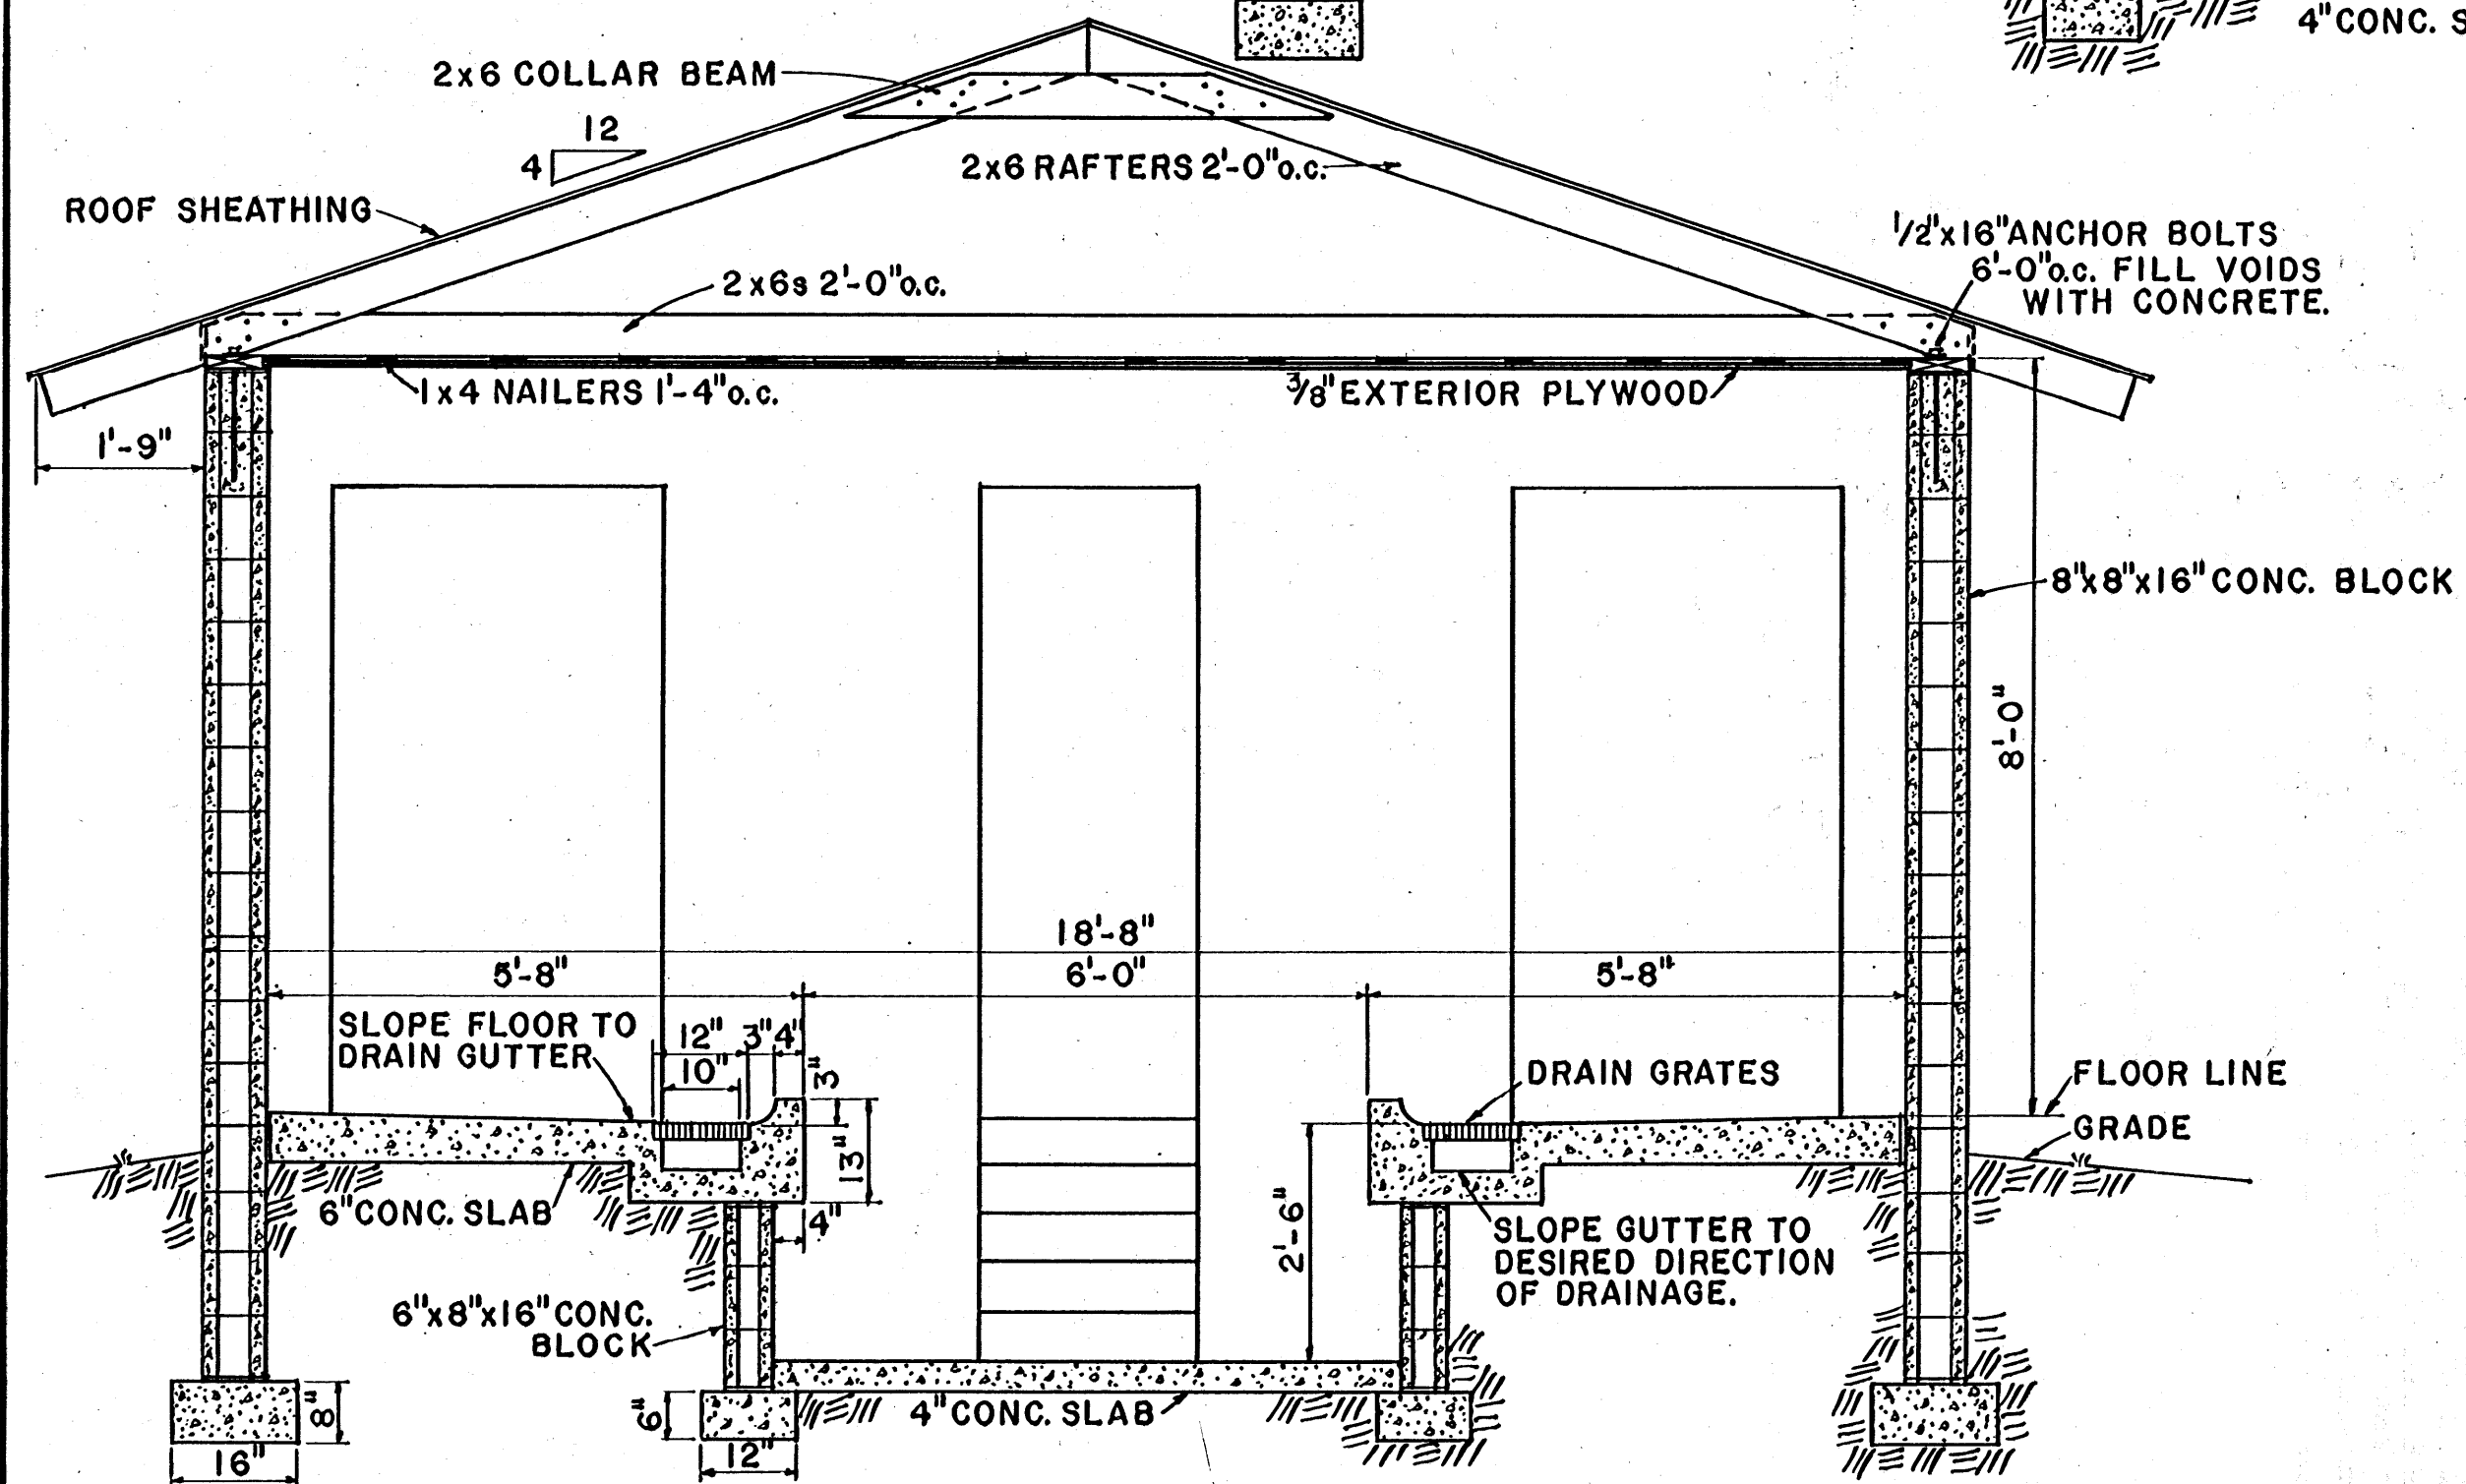

SECTION THRU MILKING PARLOR
LOOKING TOWARD COW ENTRY

NOTE:
FOOTINGS TO BEAR ON FIRM BASE
BELOW FROST LINE.



SCALE: 1/2"=1'-0" UNLESS OTHERWISE NOTED.

COOPERATIVE EXTENSION WORK IN
AGRICULTURE AND HOME ECONOMICS
STATE OF MISSISSIPPI
MISSISSIPPI STATE UNIVERSITY
AND
UNITED STATES DEPARTMENT OF AGRICULTURE COOPERATING

MILKING PARLOR
DOUBLE SIX & EIGHT HERRINGBONE

S.C. '75 6203 SHEET 3 OF 3