




FLOOR PLAN
SCALE 1/8" = 1'

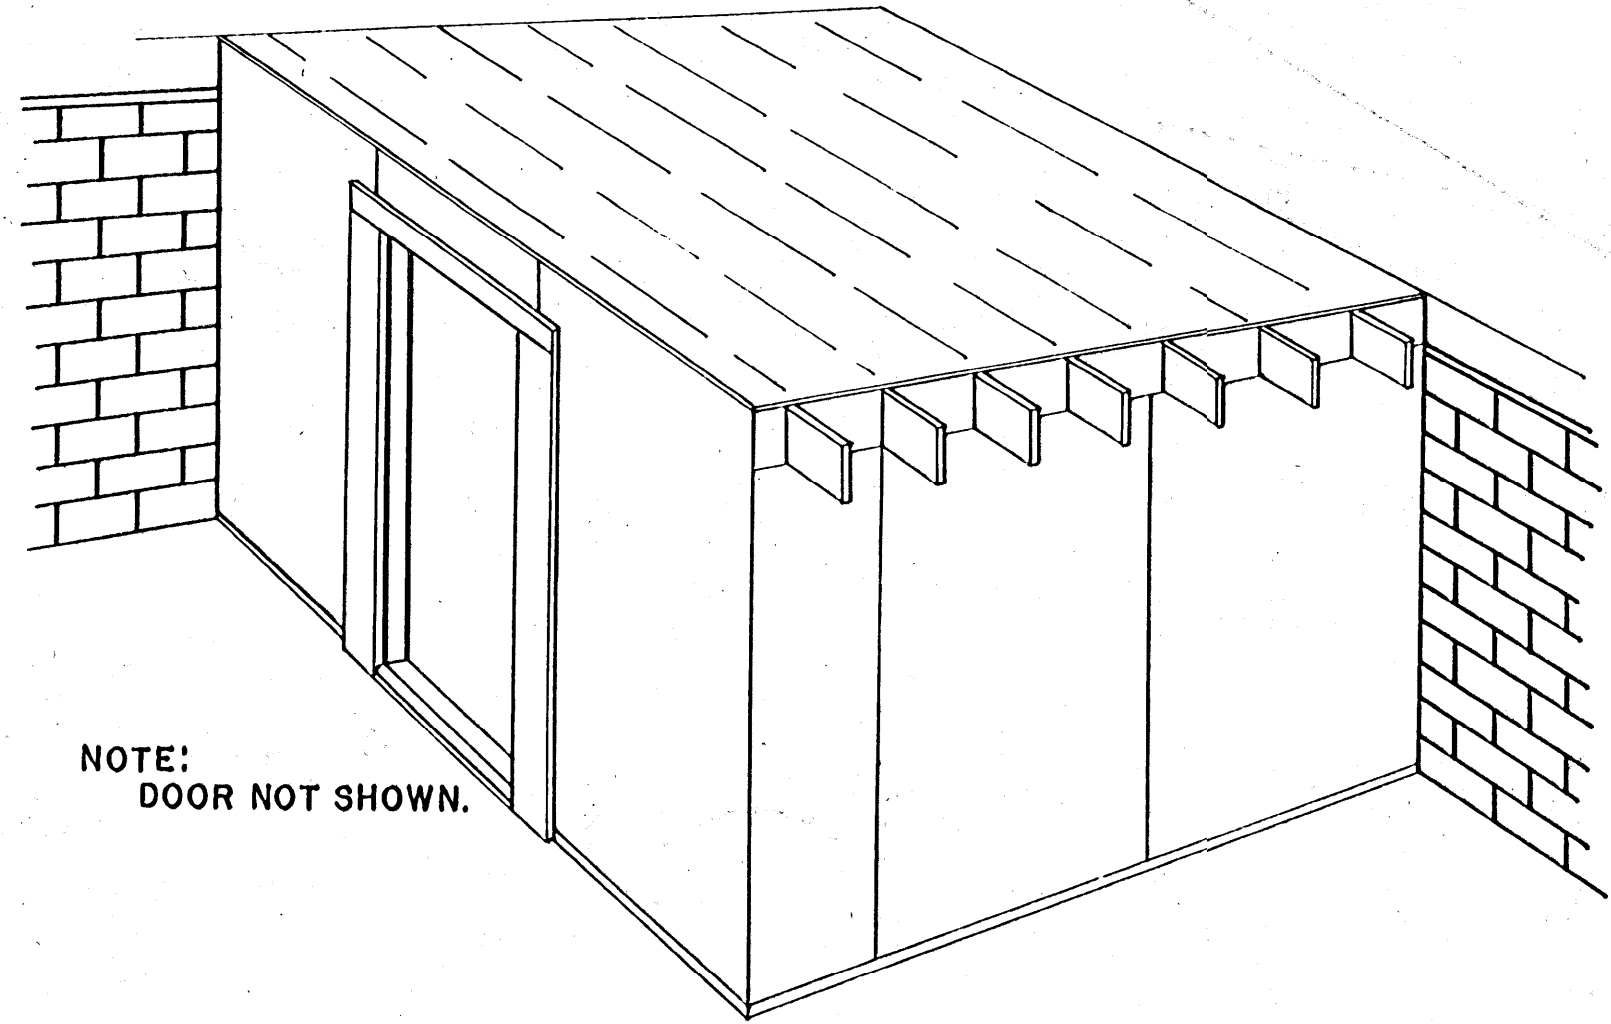





PERSPECTIVE
STORAGE ROOM IN CORNER OF
BASEMENT

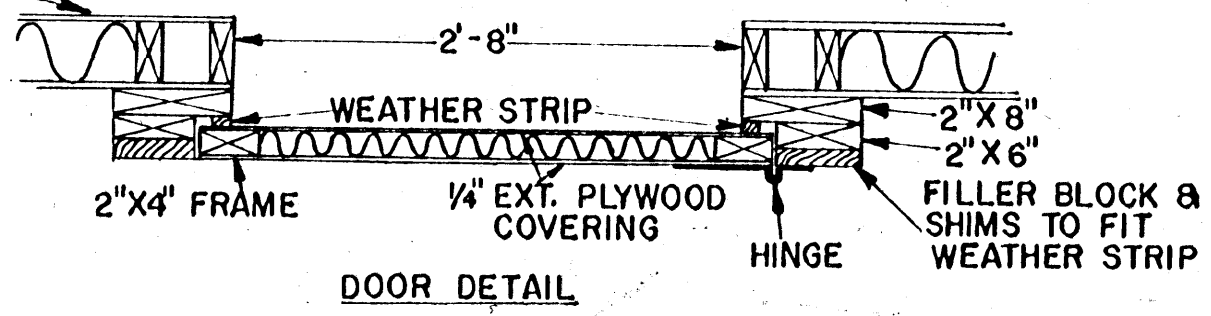

DOOR DETAIL

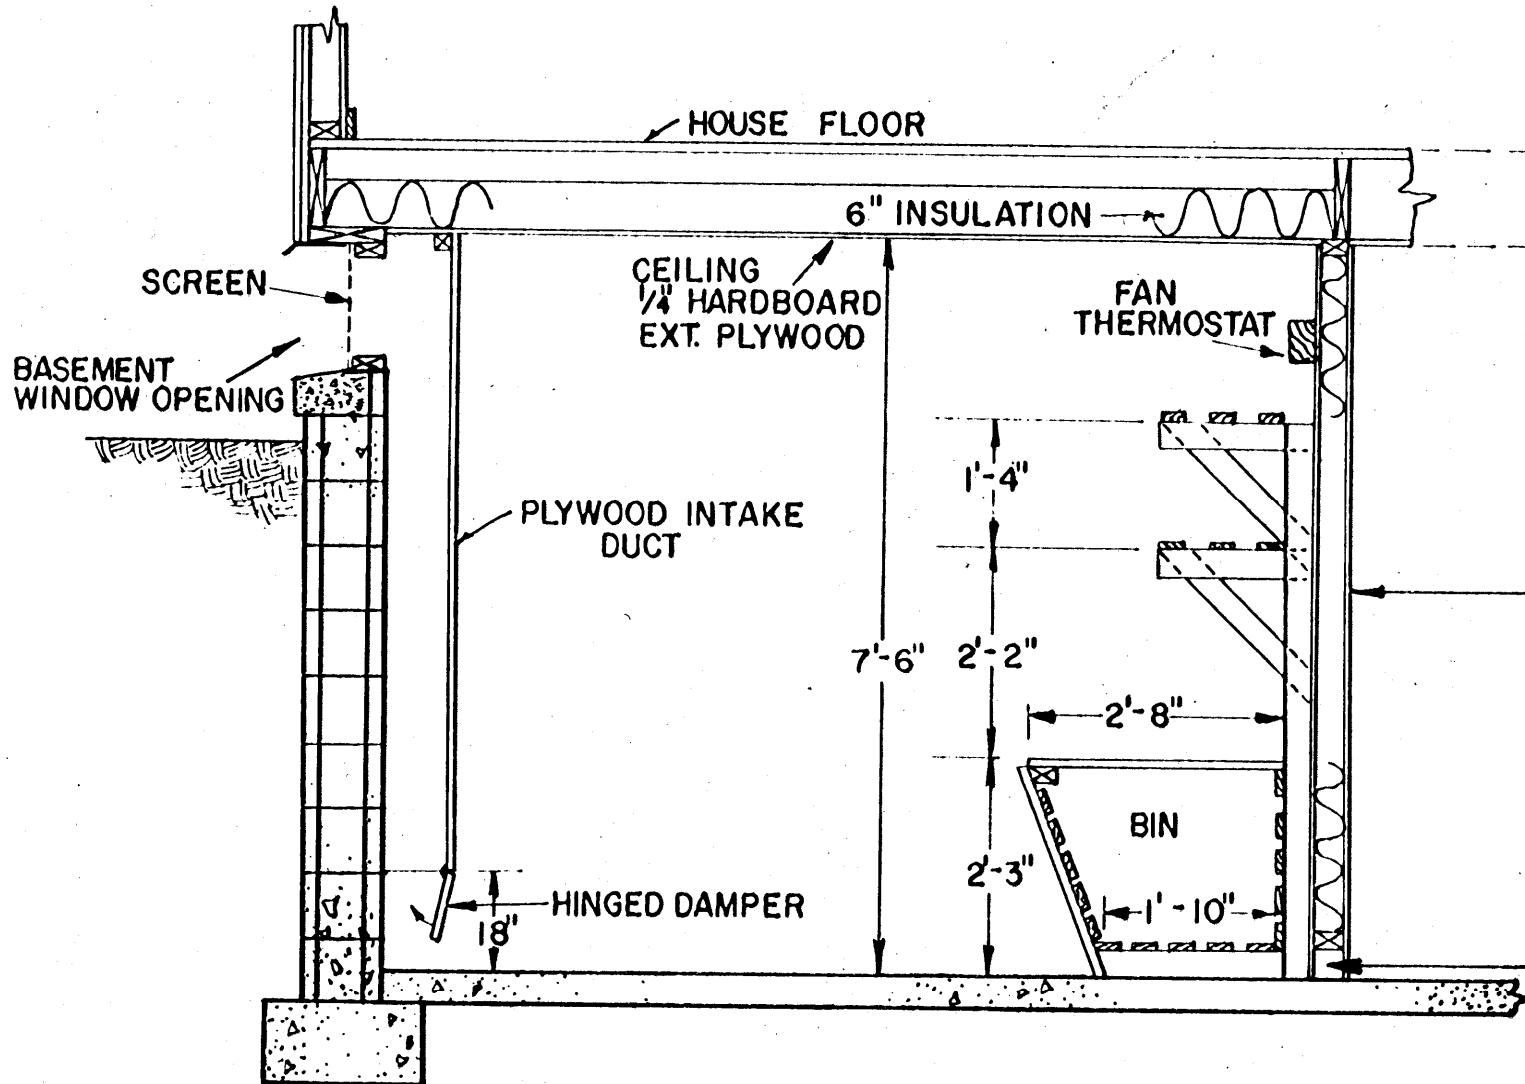

CROSS SECTION
SCALE 1/2" = 1'

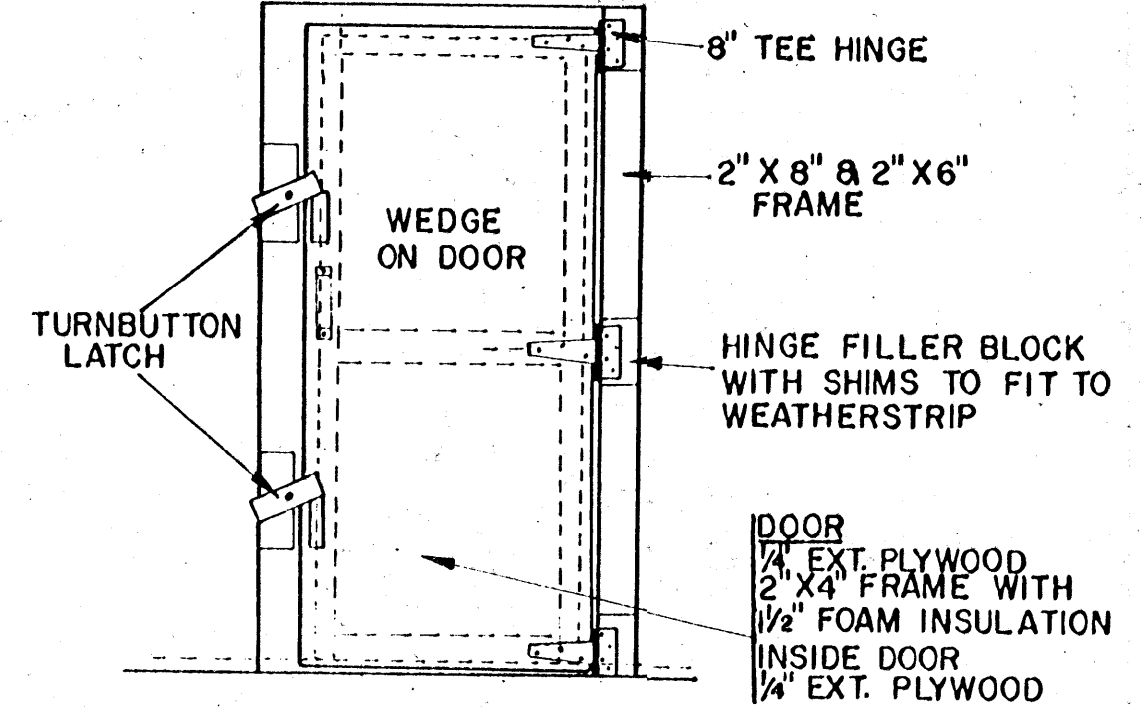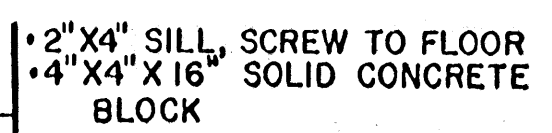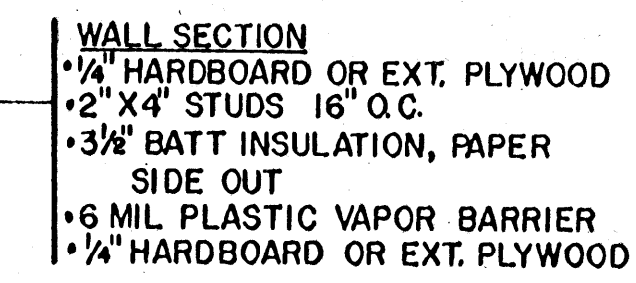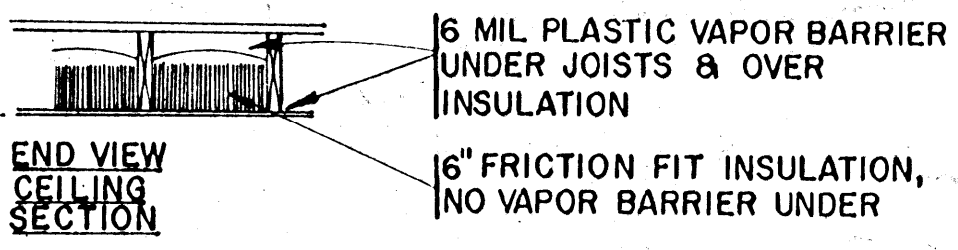

DOOR AND FRAME
SCALE 1/2" = 1'

- ALTERNATIVE TEMPERATURE CONTROLS**
- SINGLE THERMOSTAT - INSIDE CONTROL, OFF AT SET LEVEL TO PREVENT FREEZING, MANUAL OFF TO PREVENT WARMING.
 - DUAL THERMOSTATS - OUTSIDE CONTROL OFF AT SET LEVEL TO PREVENT WARMING, INSIDE SET TO PREVENT FREEZING.
 - DIFFERENTIAL THERMOSTAT, ON WHEN OUTSIDE COOLER THAN INSIDE, OFF AT SET LEVEL TO PREVENT FREEZING.

SCALE: 1/2" = 1'-0" UNLESS OTHERWISE SHOWN.

COOPERATIVE EXTENSION WORK IN
AGRICULTURE AND HOME ECONOMICS
STATE OF MISSISSIPPI
MISSISSIPPI STATE UNIVERSITY
AND
UNITED STATES DEPARTMENT OF AGRICULTURE COOPERATING

**FRUIT & VEGETABLE
STORAGE ROOM**

PA.	'75	6 2 2 8	SHEET 1 OF 1
-----	-----	---------	--------------

BASED ON: PENN STATE UNIV. PLAN NO. 734-418