
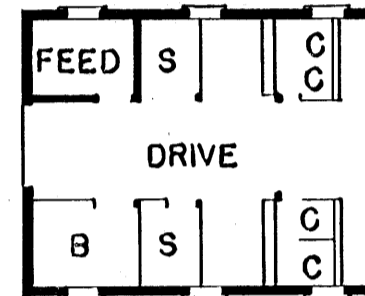
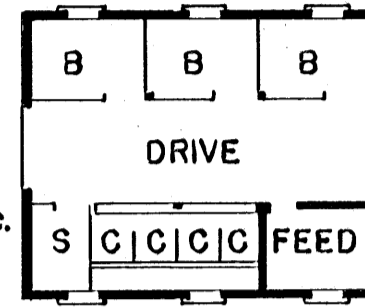



SIDE ELEVATION & PARTIAL FRAMING

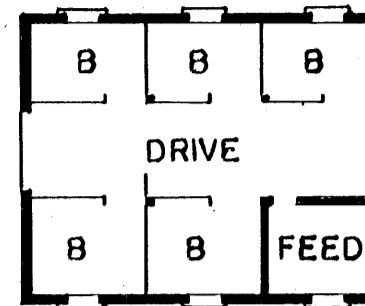


ALTERNATE FLOOR PLANS

SCALE: 1/16" = 1'-0"

B	BOX STALLS
C	COW STALLS
S	CALF PENS

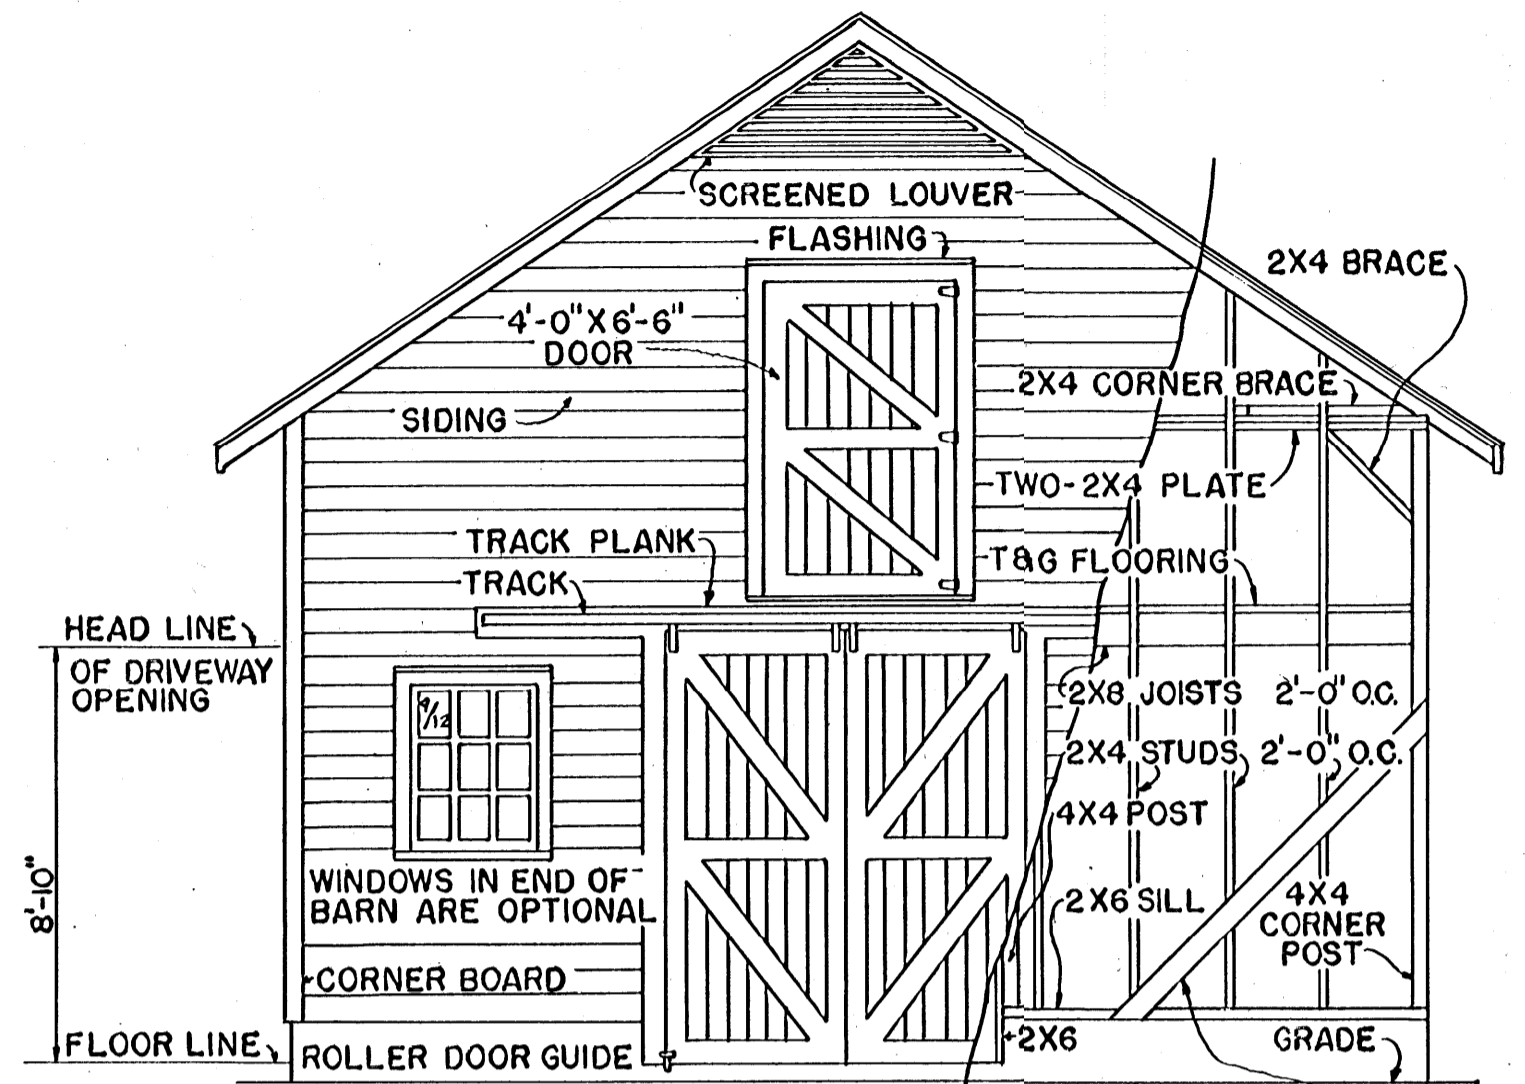


END ELEVATION & PARTIAL FRAMING

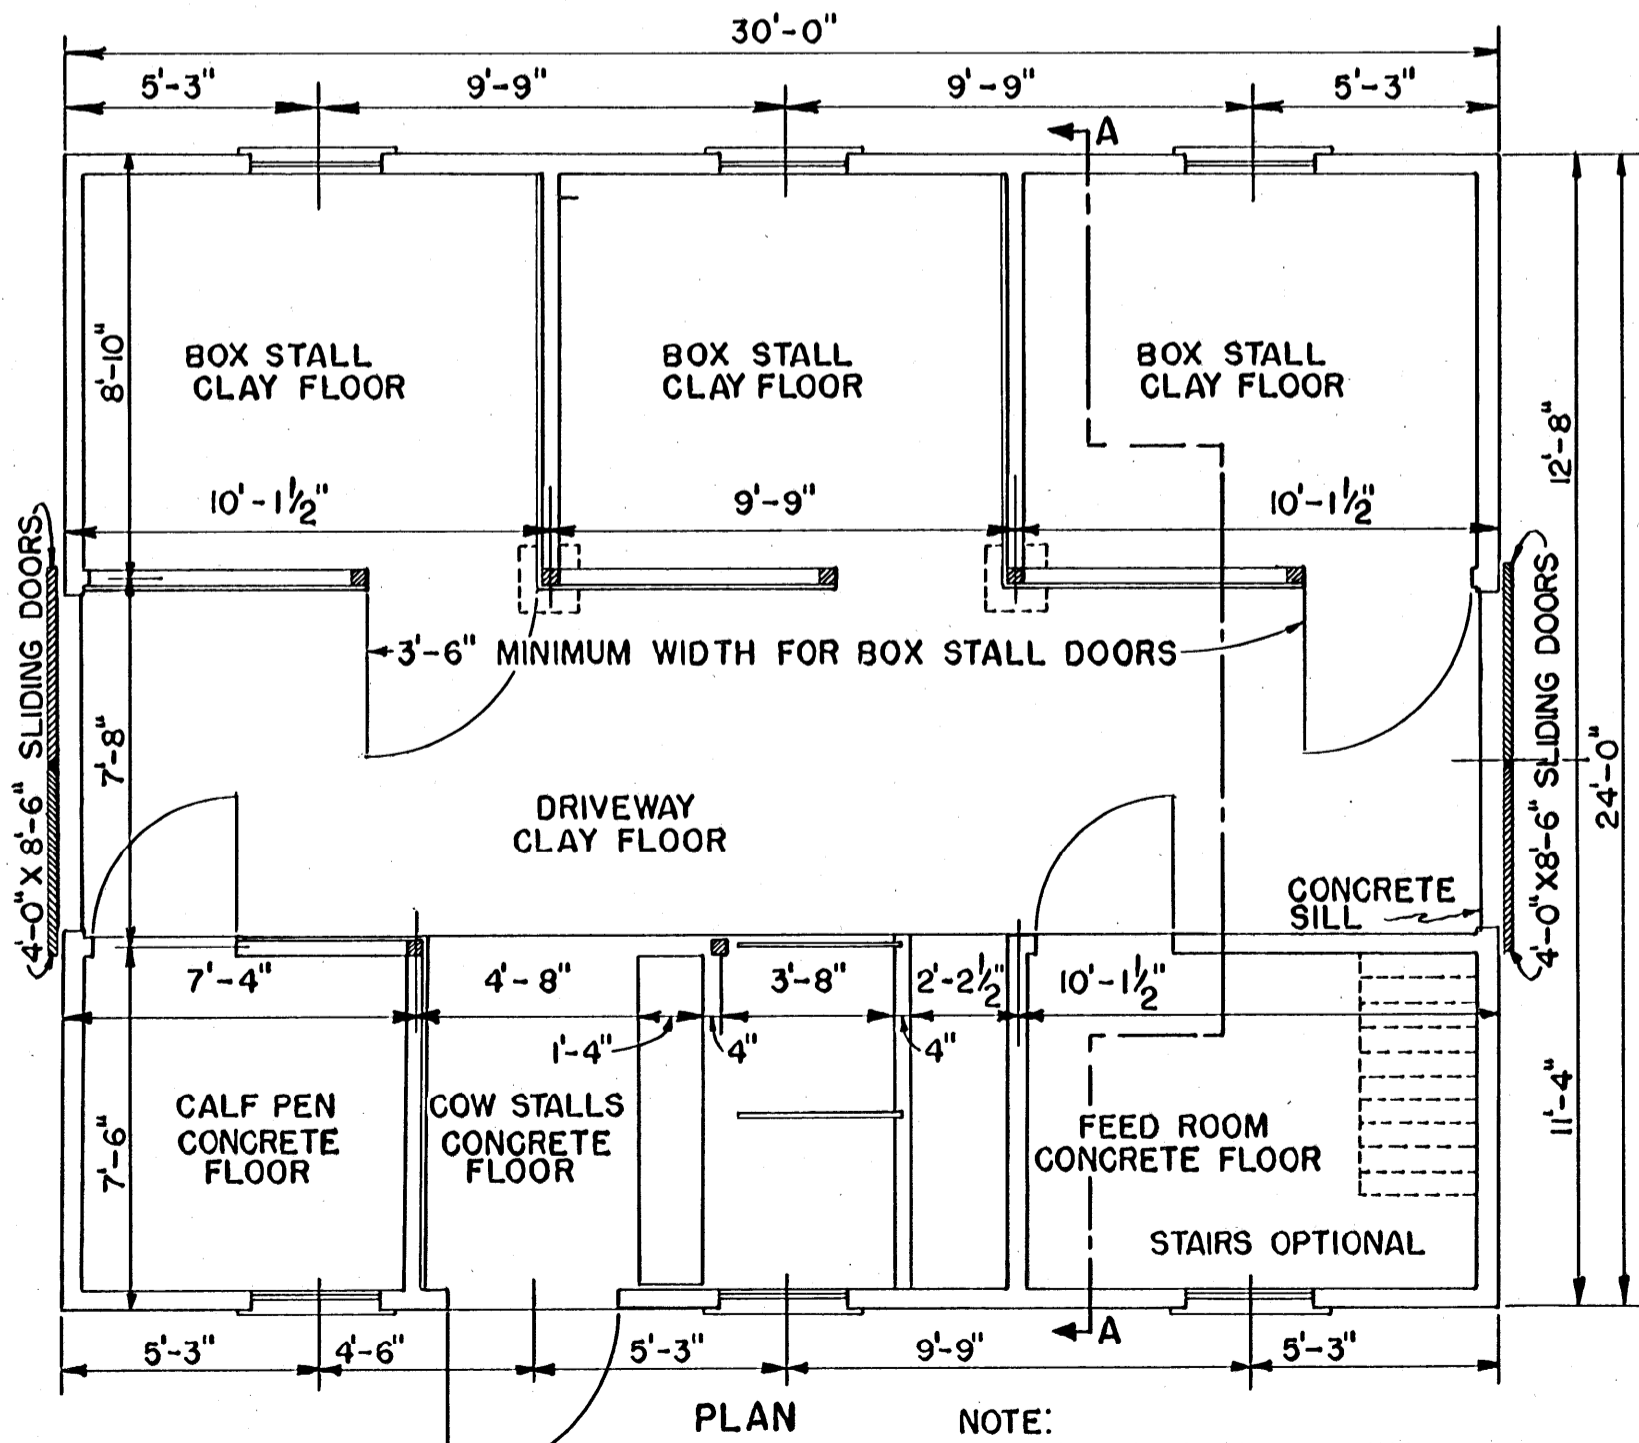

PLAN


NOTE:
CONSULT LOCAL BUILDING
CODE AUTHORITIES BEFORE
STARTING CONSTRUCTION.

BASED ON: N.C. STATE UNIV.
PLAN NO. 5556

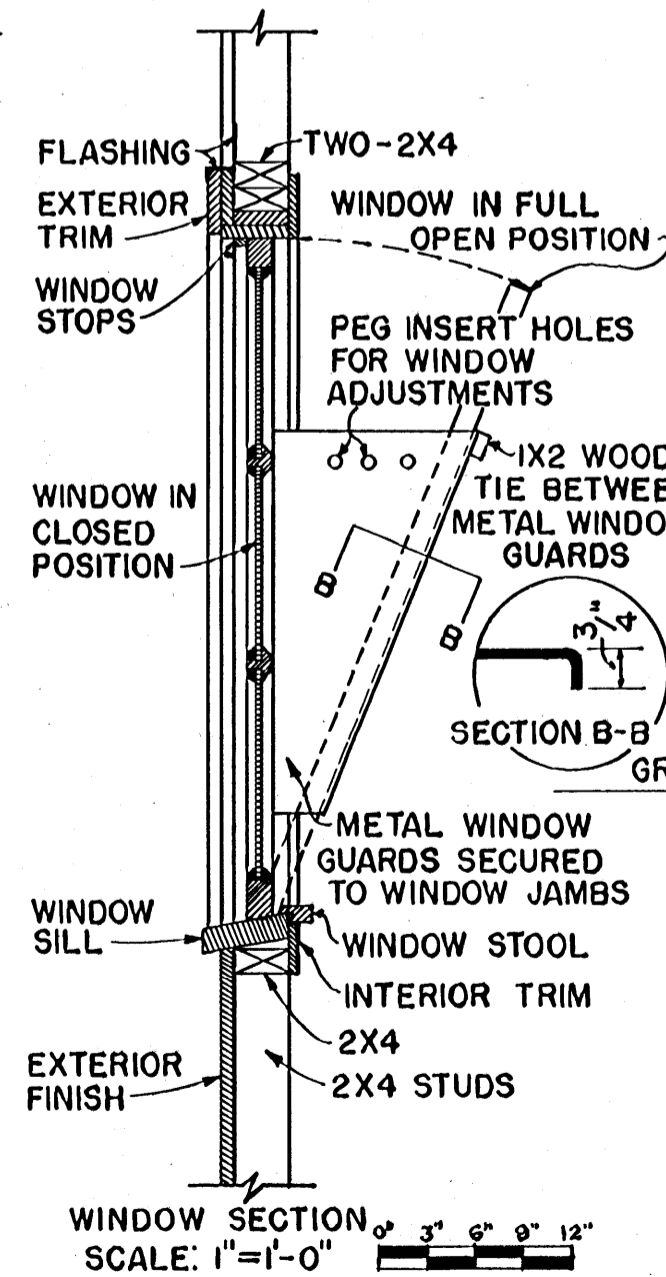

WINDOW SECTION
SCALE: 1" = 1'-0"

NOTE:
WINDOW AT HORSE STALLS TO BE
TWO LIGHTS HIGH WITH TOP OF
SASH 8'-0" ABOVE FLOOR.

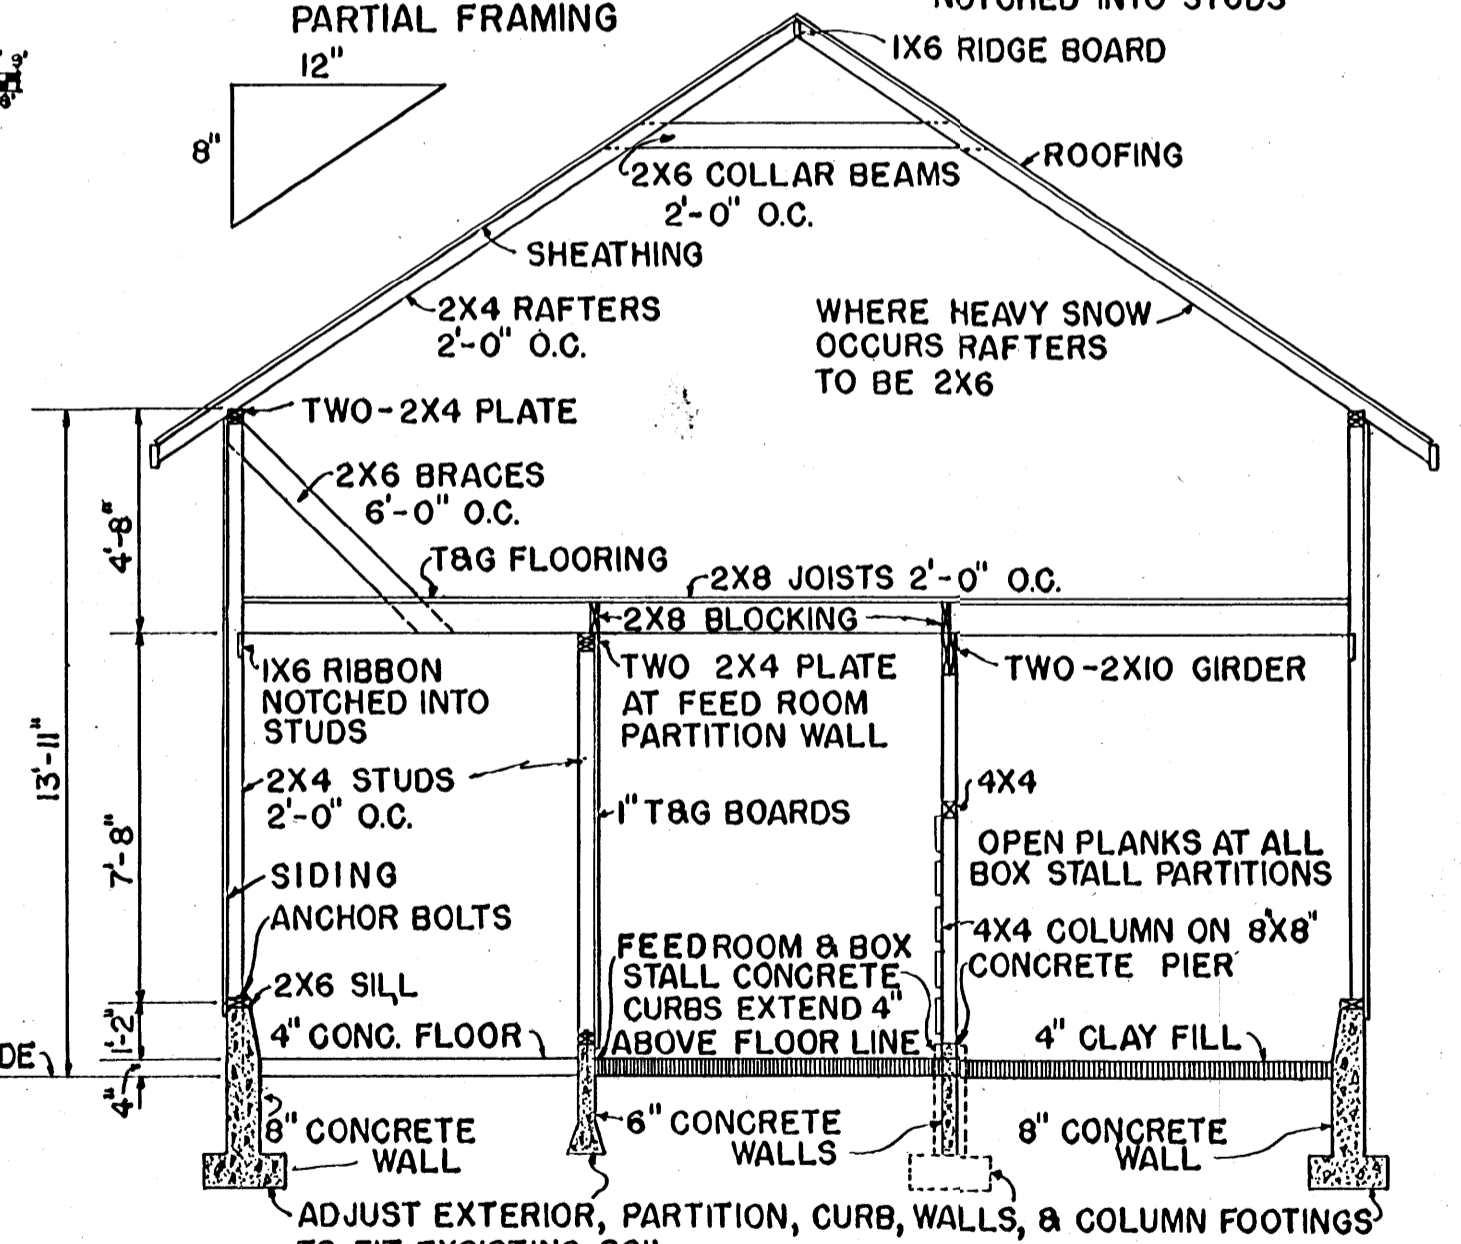

SECTION A-A

NOTE:
FOR LARGE HORSES INCREASE
SIZE OF STALLS.
2" PLANK 5'-0" ABOVE FLOOR ON
EXTERIOR WALLS AT HORSE STALLS.

SCALE: 1/4" = 1'-0" UNLESS OTHERWISE NOTED.

COOPERATIVE EXTENSION WORK IN
AGRICULTURE AND HOME ECONOMICS
STATE OF MISSISSIPPI
MISSISSIPPI STATE UNIVERSITY
AND
UNITED STATES DEPARTMENT OF AGRICULTURE COOPERATING

GENERAL BARN

USDA '77 6 2 6 8 SHEET 1 OF 1