



FLOOR PLAN

SCALE : 1/4" = 1' - 0"

 


NOTE : BASED ON UNIVERSITY OF CLEMSON PLAN NO. 4601

COOPERATIVE EXTENSION WORK IN AGRICULTURE AND HOME ECONOMICS		
STATE OF MISSISSIPPI		
MISSISSIPPI STATE UNIVERSITY		
UNITED STATES DEPARTMENT OF AGRICULTURE COOPERATING		
MILKING PARLOR - 3 STALL		
S. C.	81	EX. 6331
		SHEET 1 OF 2

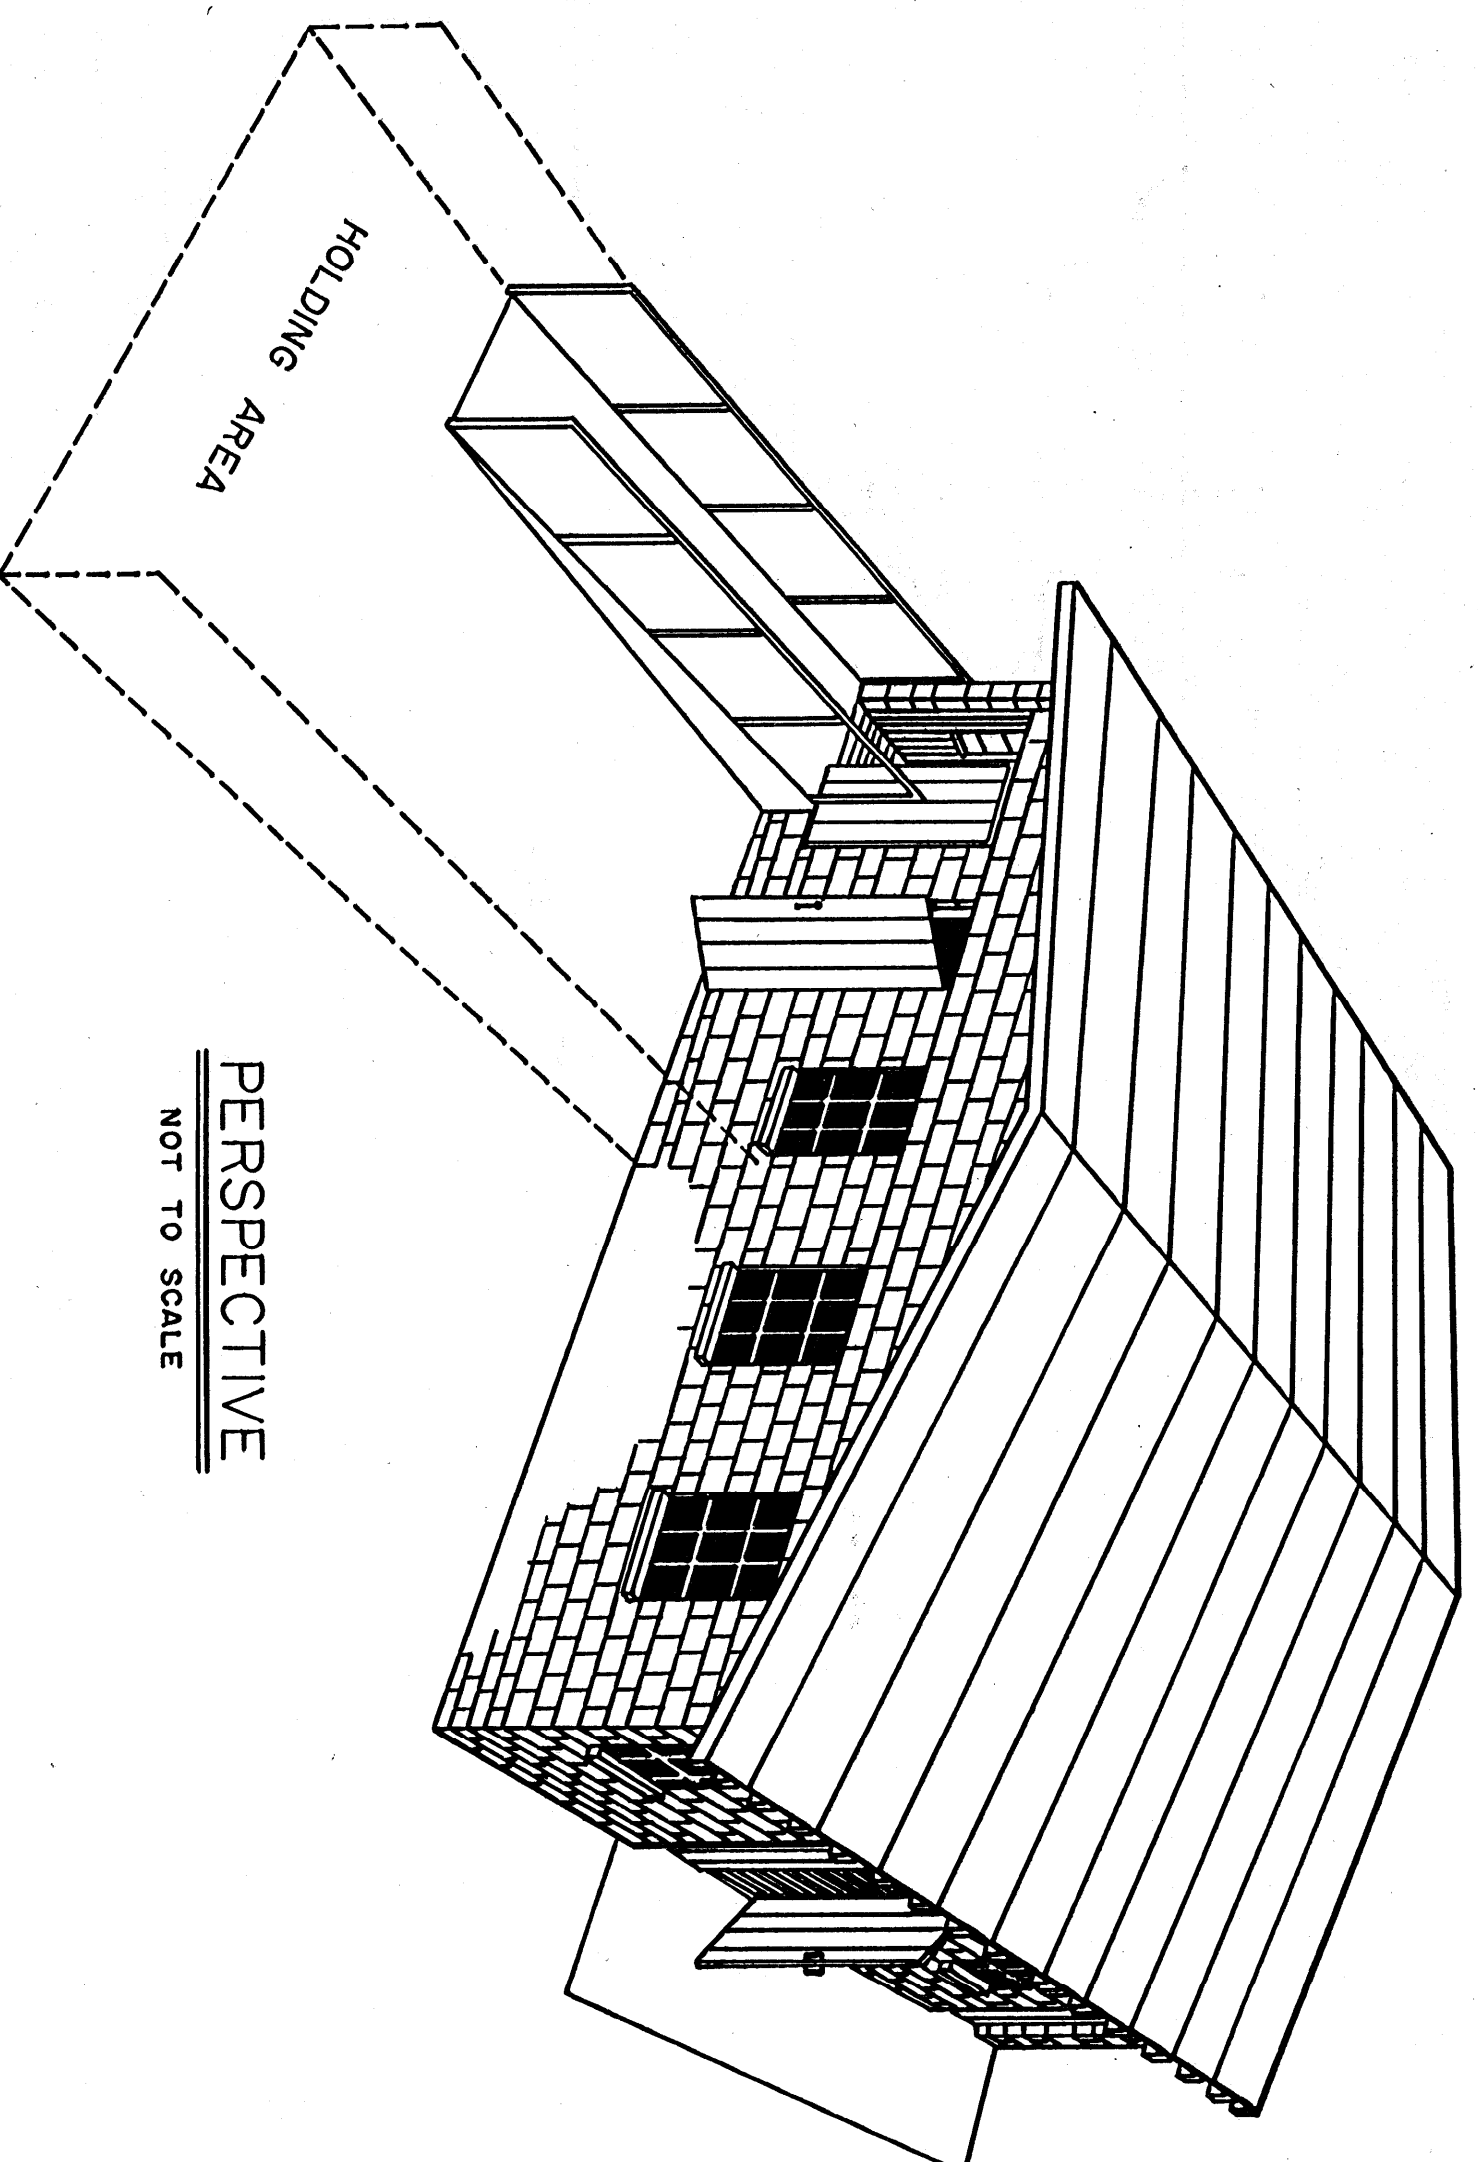


PERSPECTIVE
NOT TO SCALE

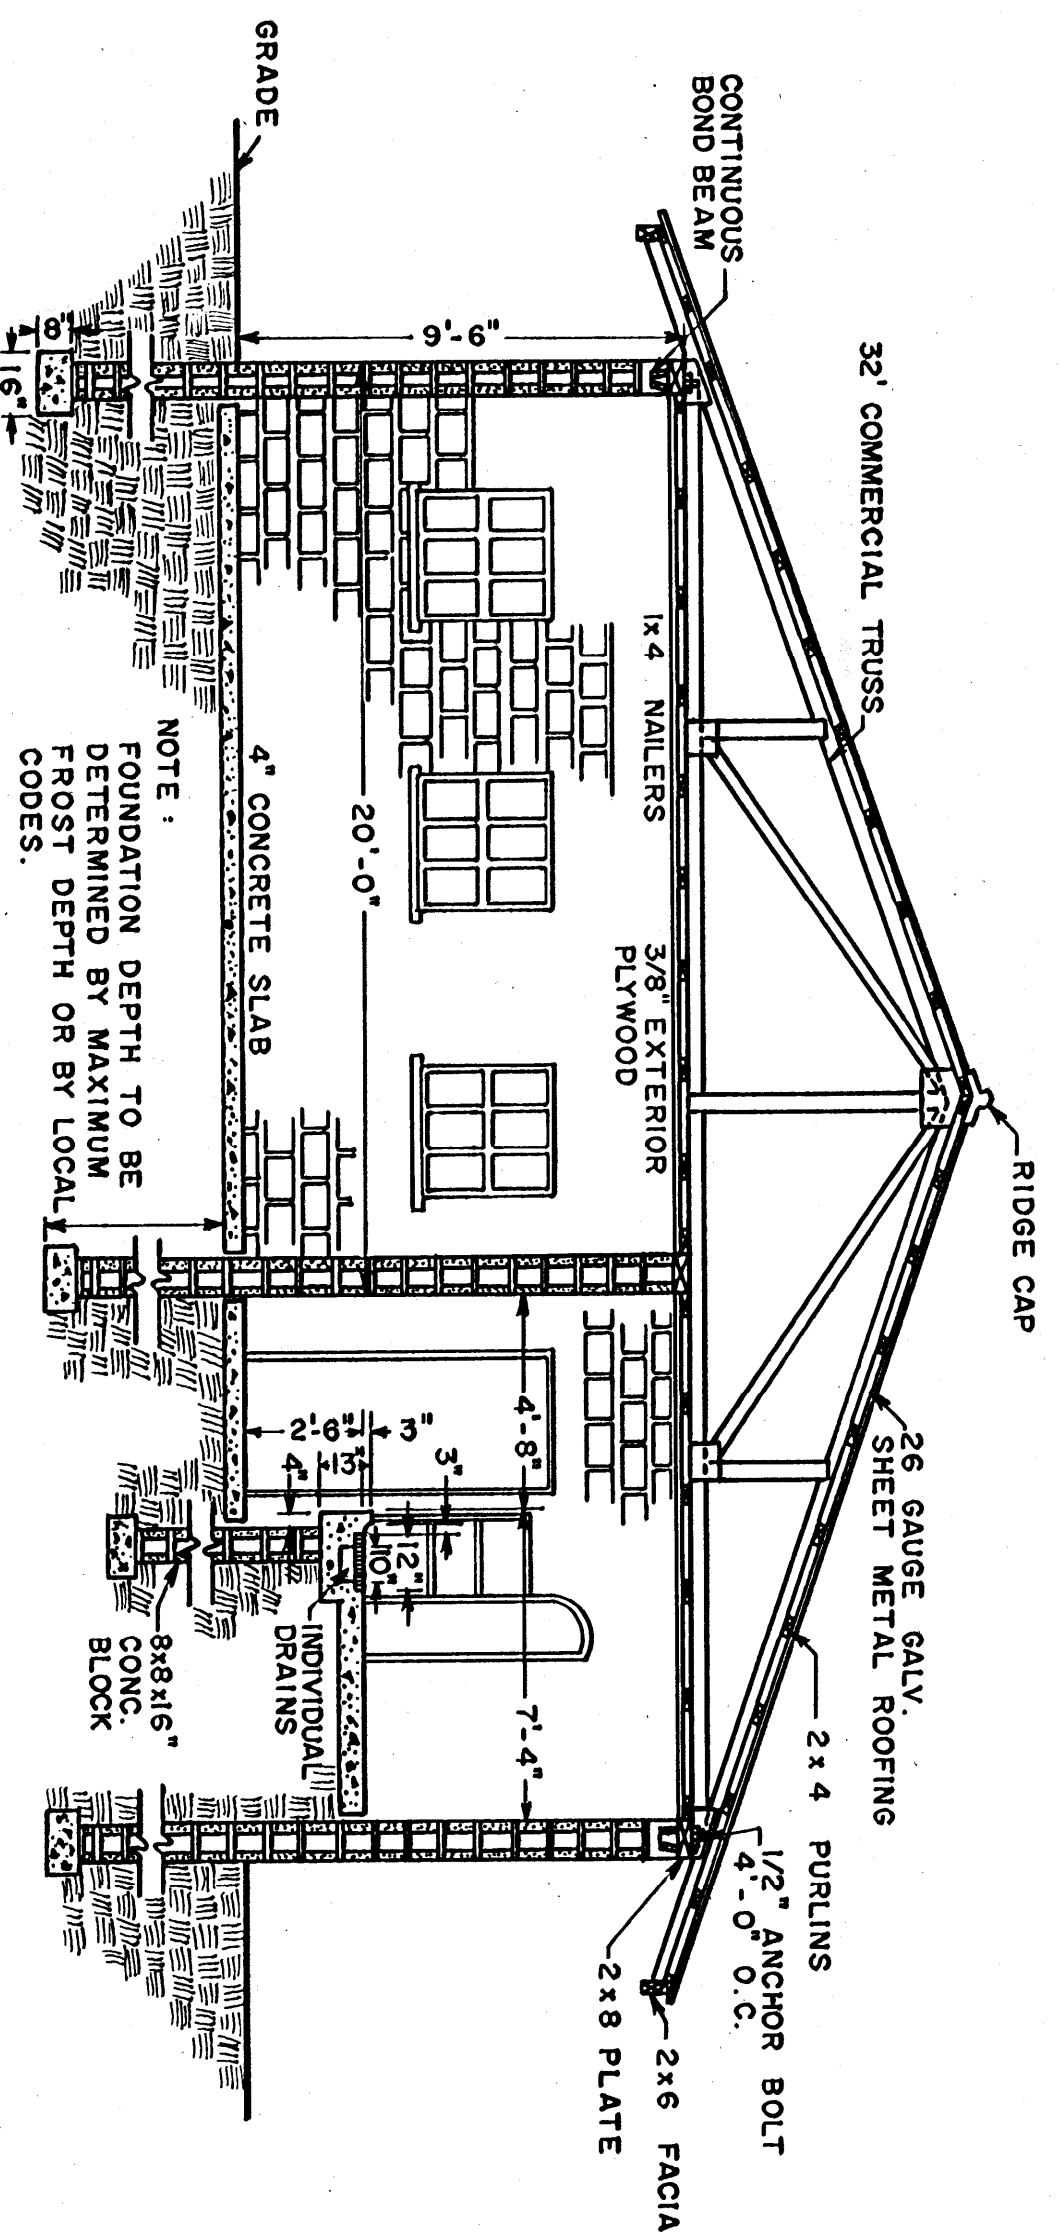

SECTION 'A-A'

SCALE: 1/4" = 1'-0"

 

NOTE: BASED ON UNIV. OF CLEMSON PLAN NO. 4601

COOPERATIVE EXTENSION WORK IN
AGRICULTURE AND HOME ECONOMICS

STATE OF MISSISSIPPI
MISSISSIPPI STATE UNIVERSITY
UNIVERSITY OF AGRICULTURE COOPERATING

MILKING PARLOR - 3 STALL

S C 81 EX. 6331 SHEET 2 OF 2