



8" Log screws 12" 2"x10"
8" Post Spiked

PLANK RAIL ALTERNATE

1/2"x8" Log screw

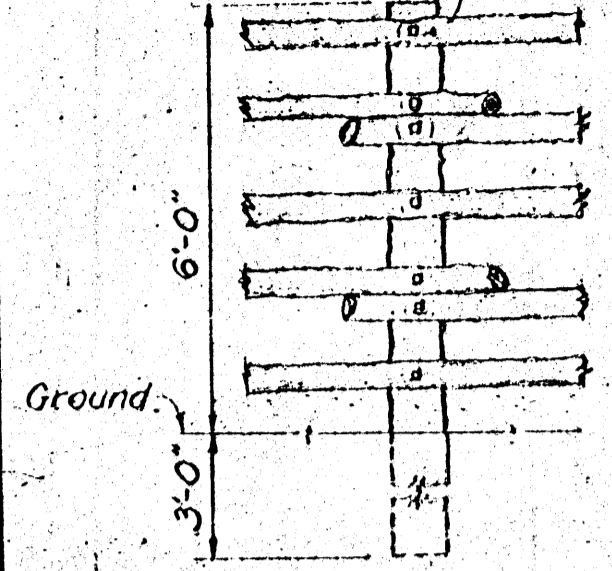


4" Wood pole rails
WOOD POST 8'-0" O.C.

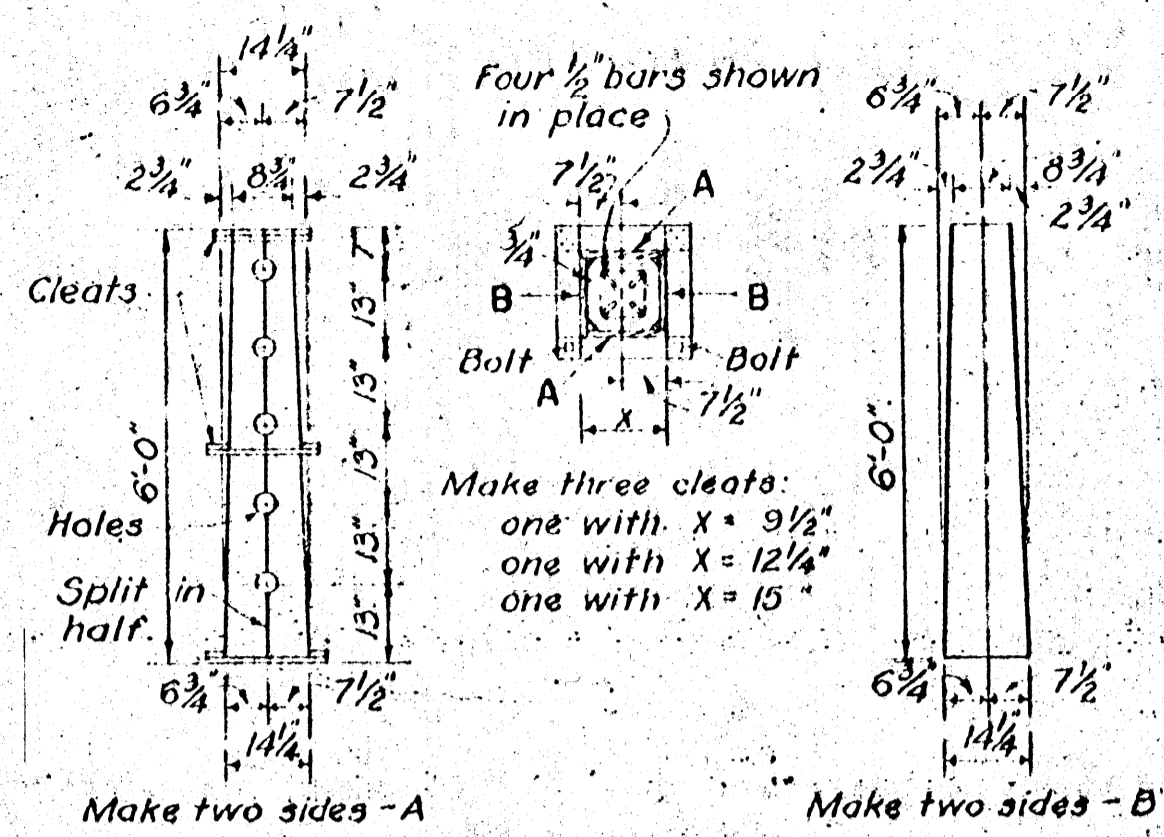


POST FORM DETAILS

Scale 3/8" = 1'-0"

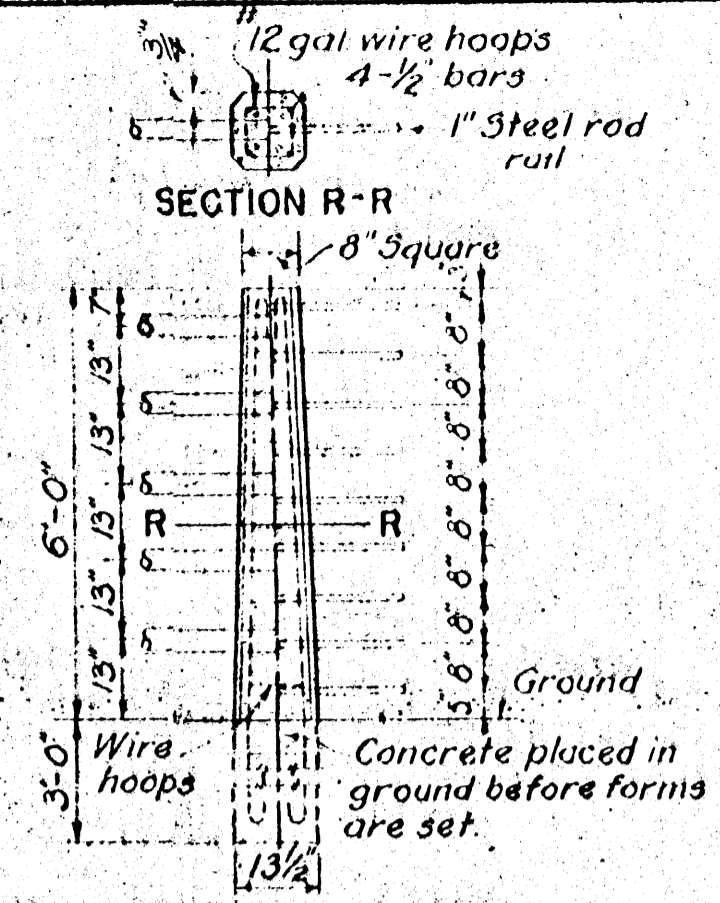

CONCRETE POST 8'-0" O.C.


4" boiler OR 1" steel tube rails
rod rails
Note: Posts 6'-0" O.C. with steel rod rails.

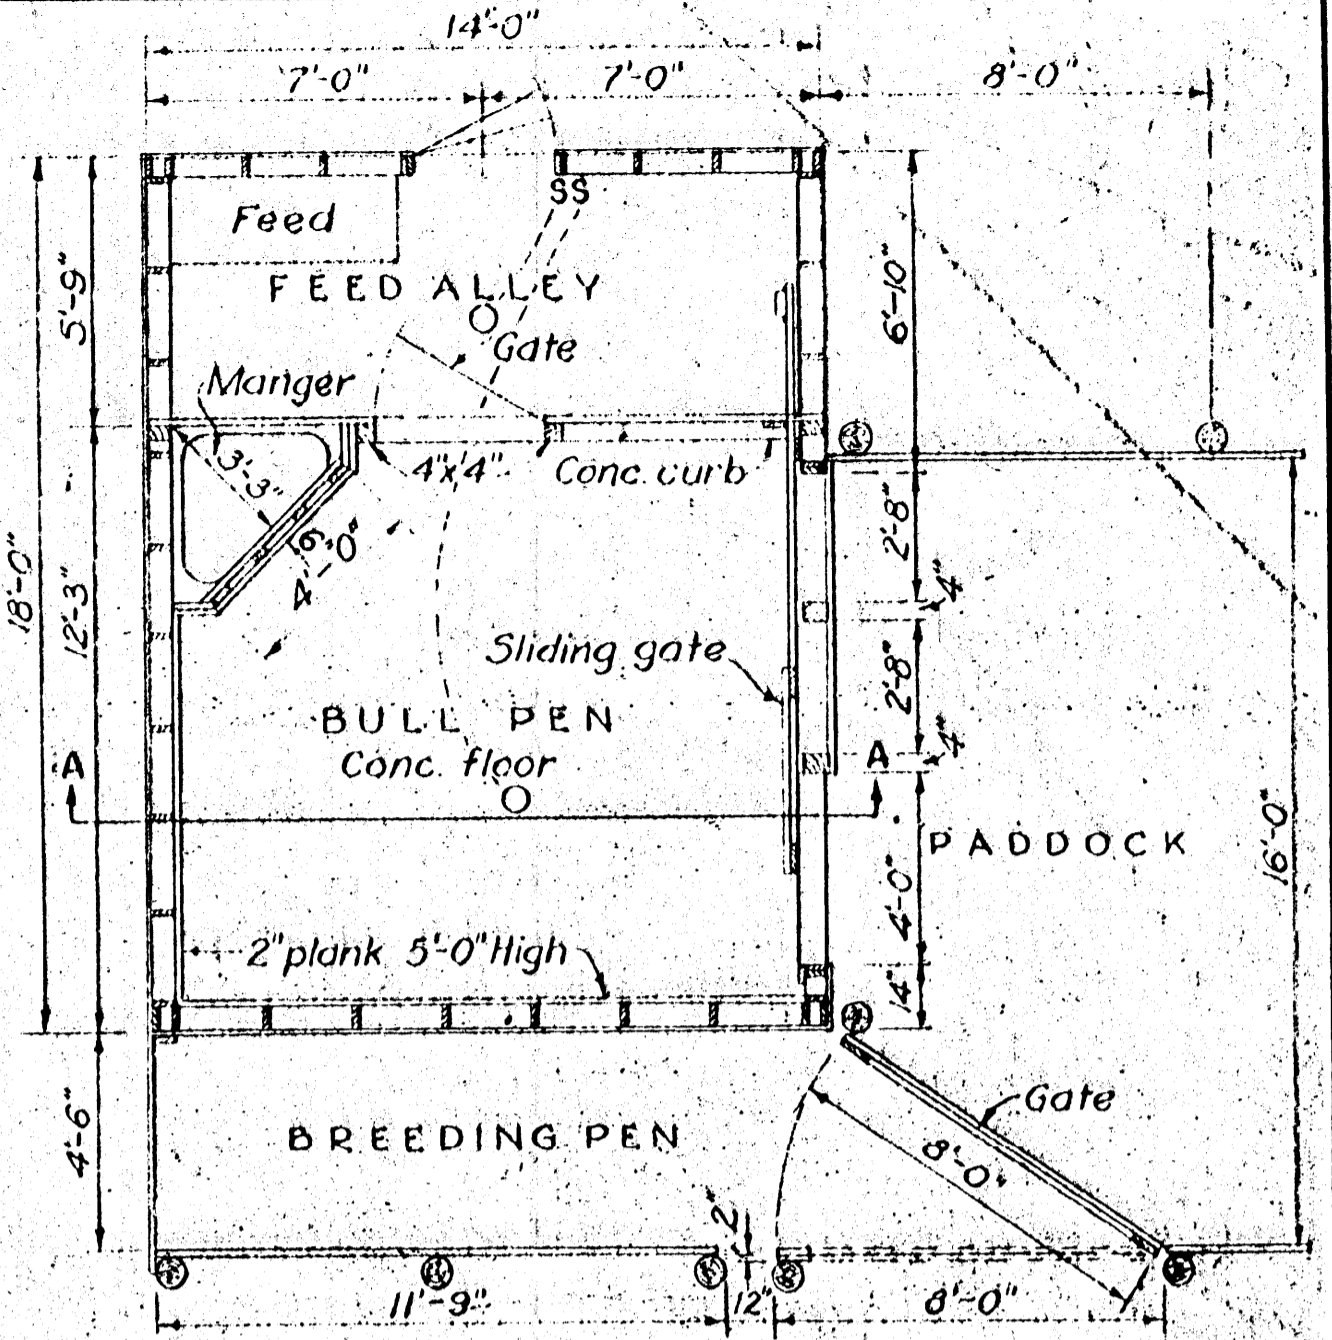


PLAN

Scale 1/4" = 1'-0"



For breeding rack details see plan #5037

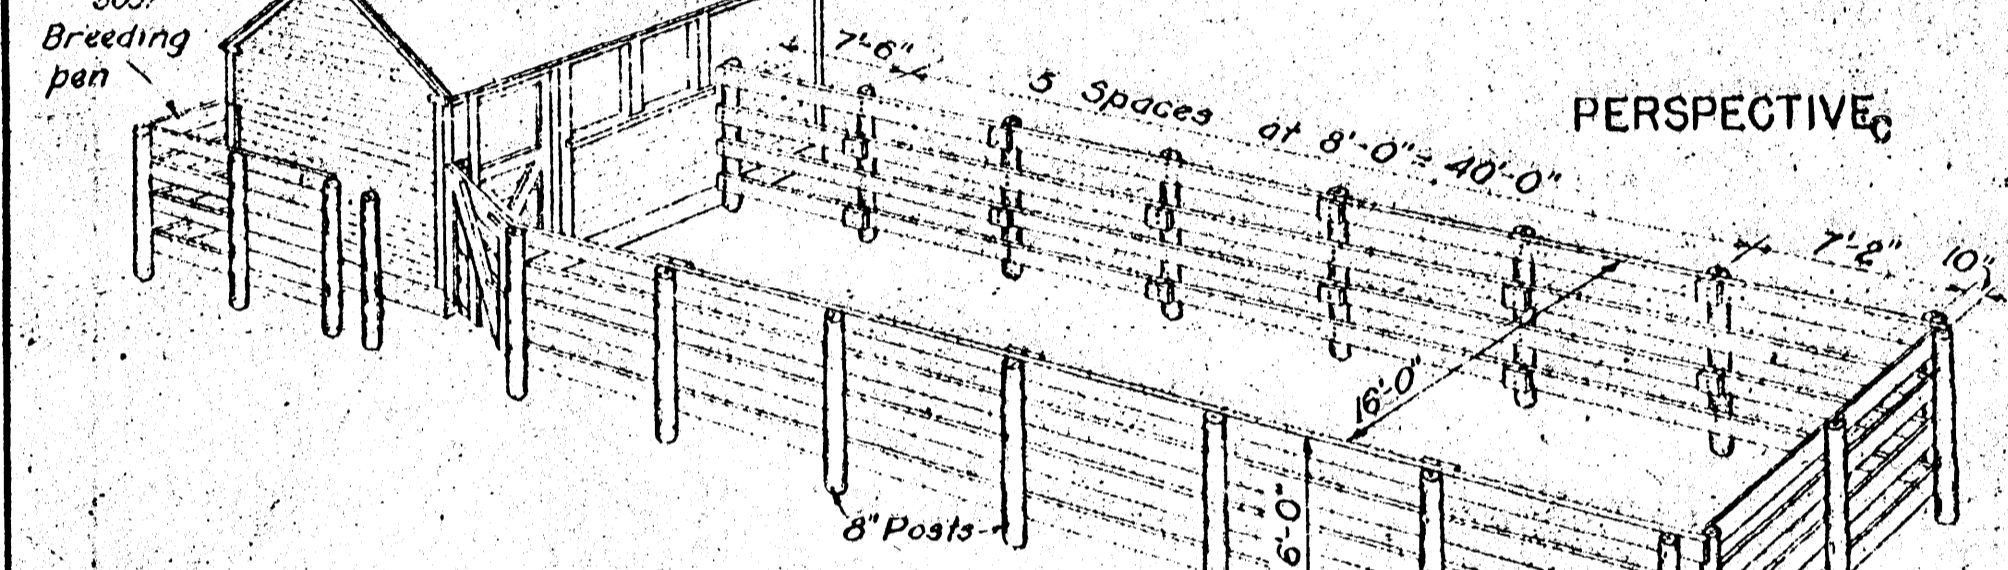


PERSPECTIVE

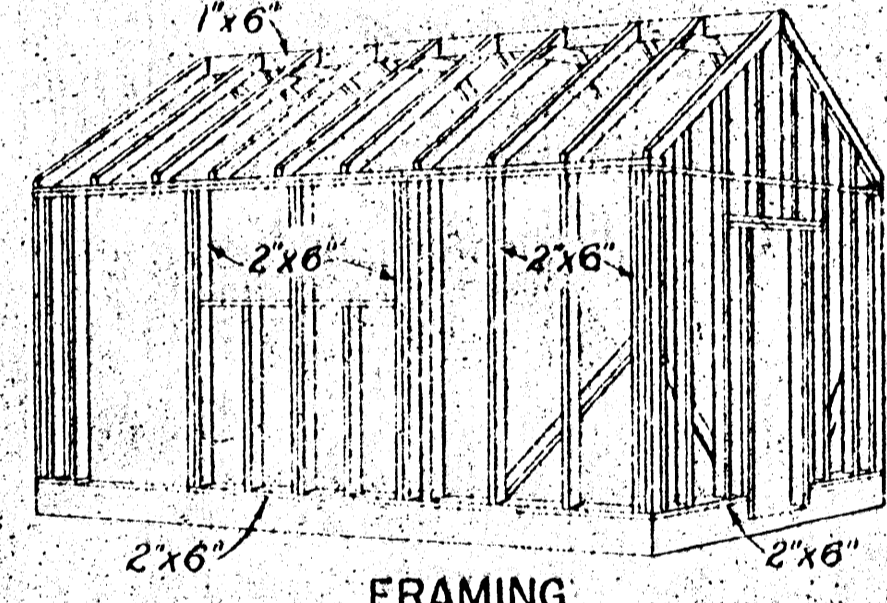

FRAMING

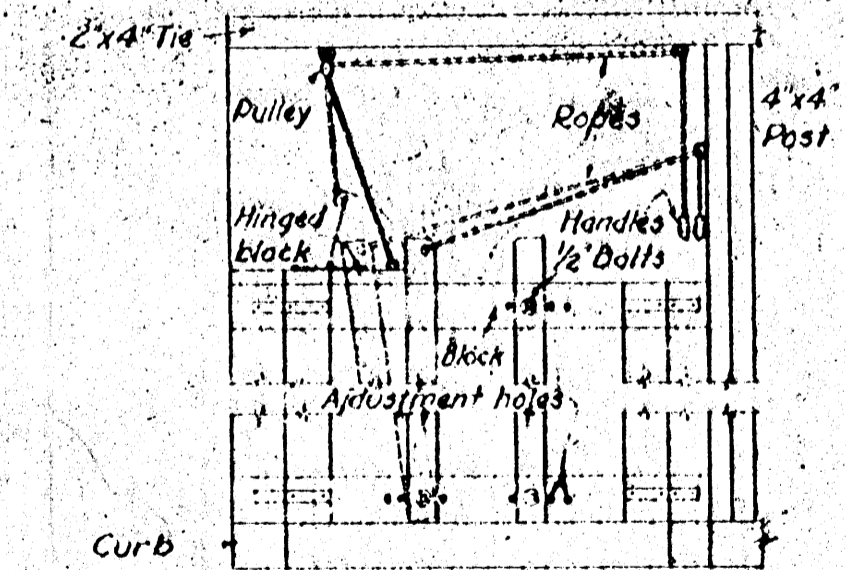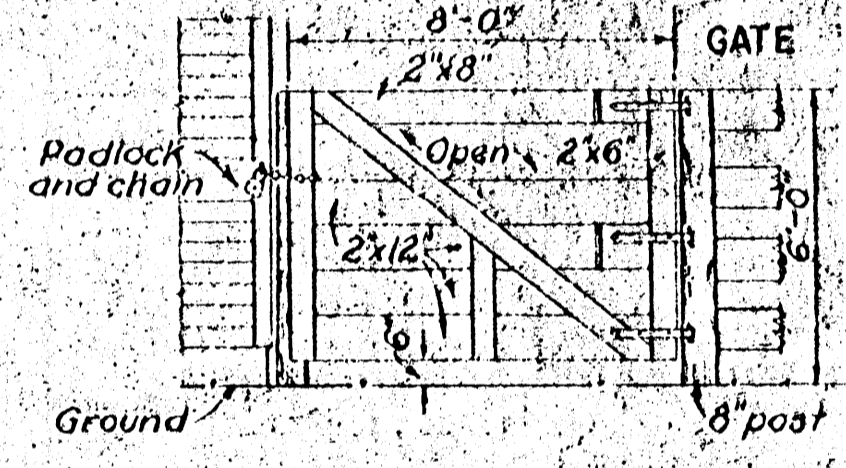


STANCHION ELEVATION

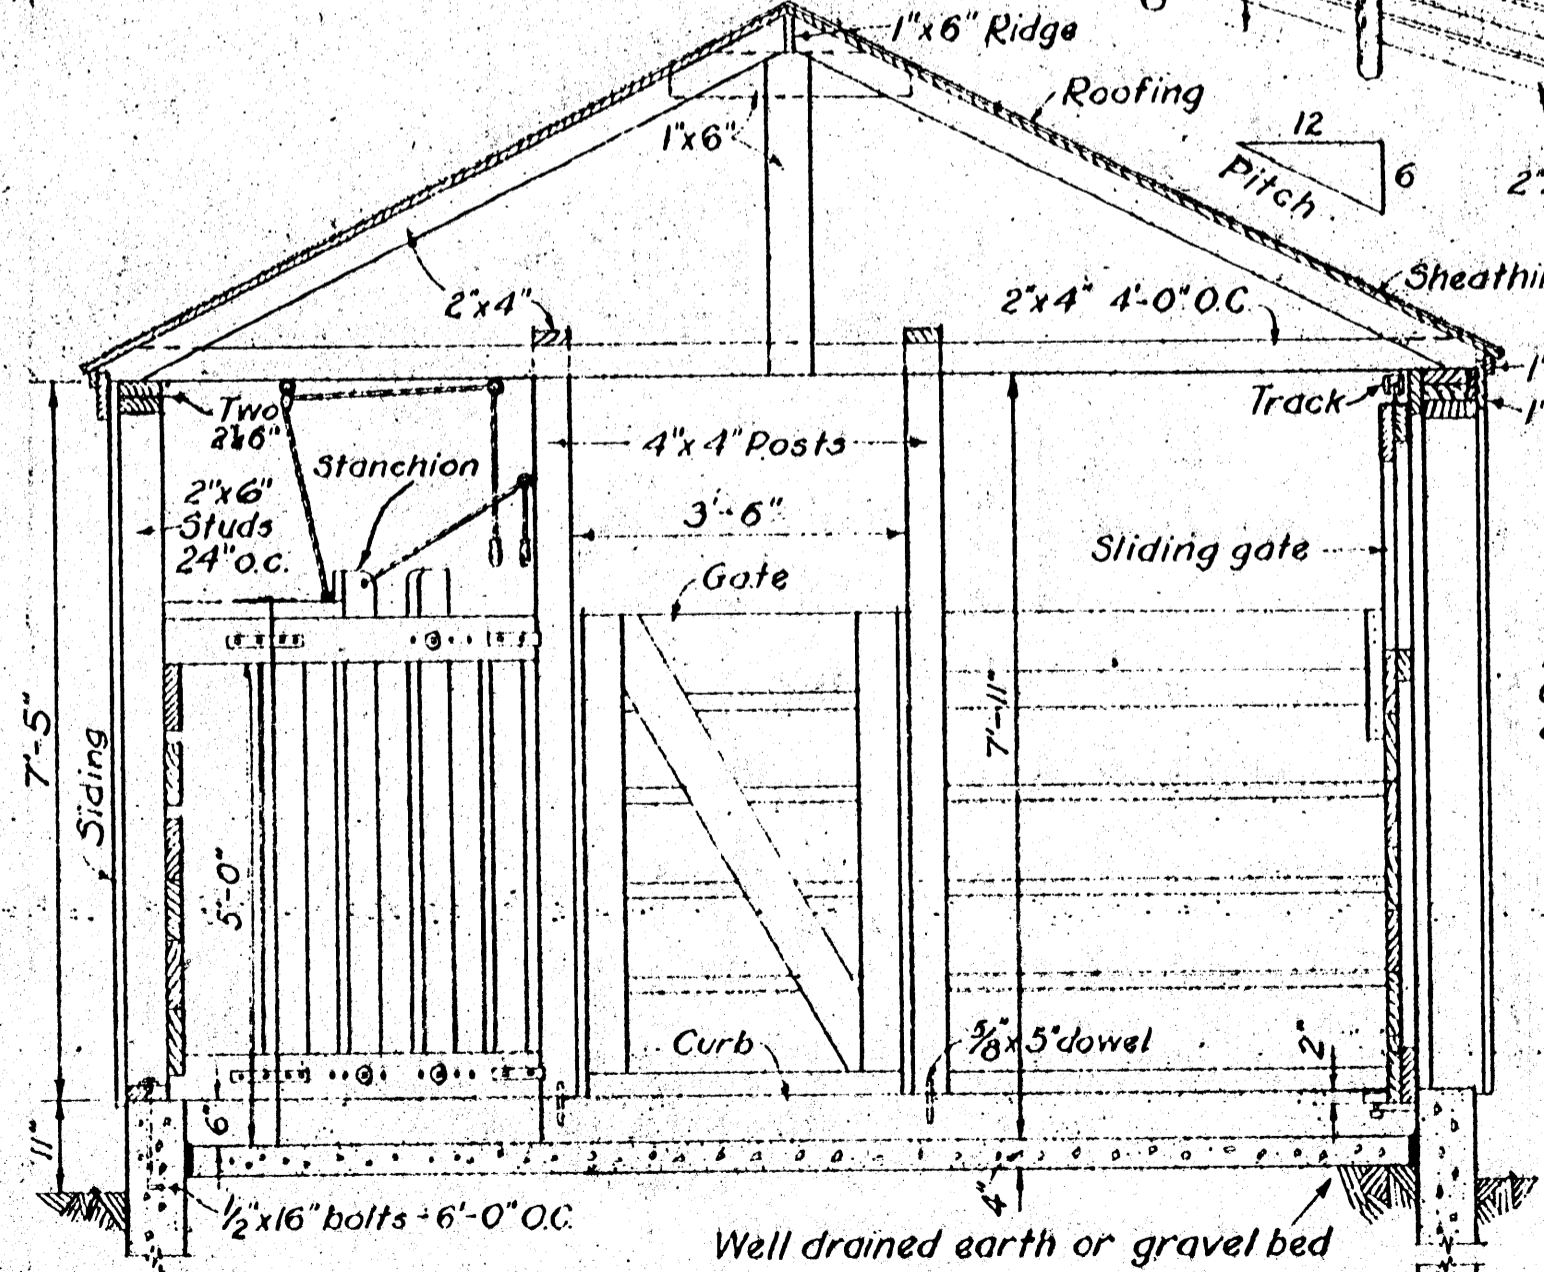

SECTION A-A

Scale 1/2" = 1'-0"

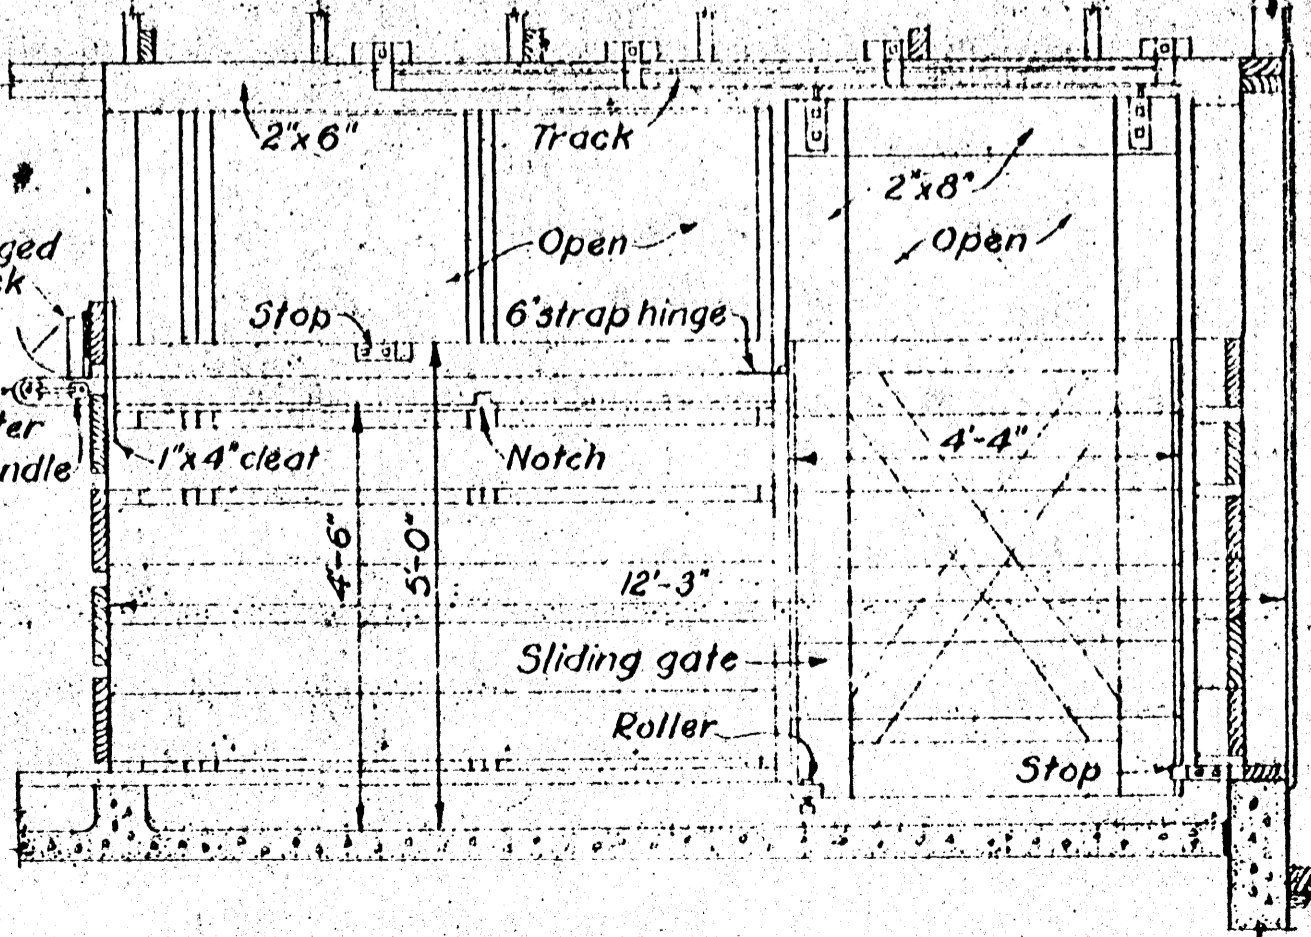

INTERIOR ELEVATION OF SLIDING GATE

Scale 1/2" = 1'-0"

COOPERATIVE EXTENSION WORK IN
AGRICULTURE AND HOME ECONOMICS
STATE OF MISSISSIPPI
MISSISSIPPI STATE UNIVERSITY
UNITED STATES DEPARTMENT OF AGRICULTURE COOPERATING

BULL PEN AND PADDOCK

USDA: '46 EX. 5143 SHEET 1 OF 1