



**\*FACE IN STALL  
WITH CONCRETE FLOOR**


**\*NOTE:** FOR DIMENSIONS SEE PLANS AND SECTIONS BELOW.  
SEE BARN FLOOR PLANS FOR SPACING AND SIZE OF  
COLUMN FOOTINGS, ALSO GIRDERS

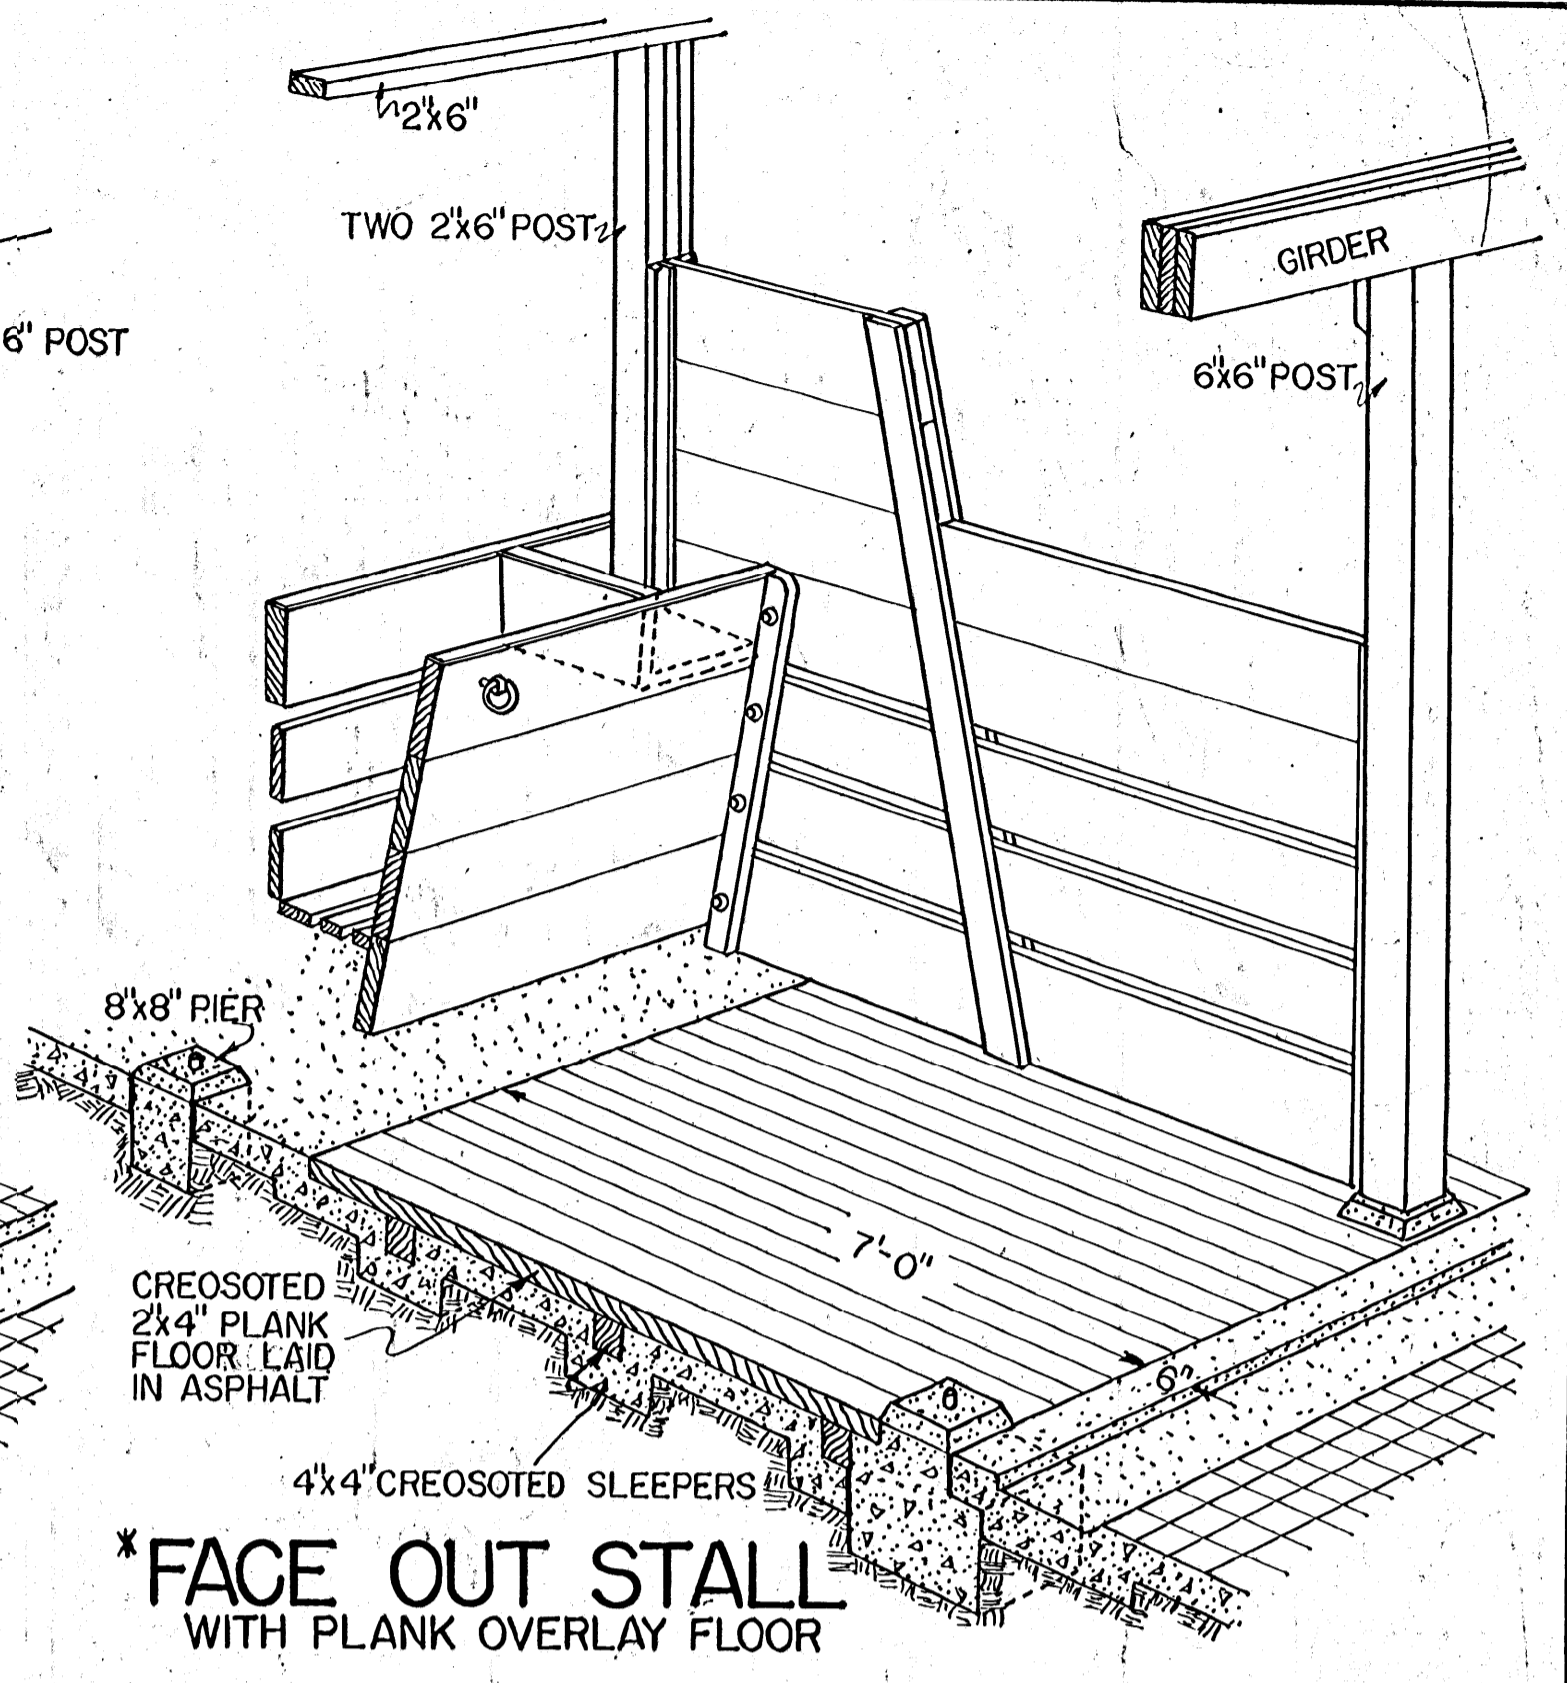


**\*FACE OUT STALL  
WITH PLANK OVERLAY FLOOR**

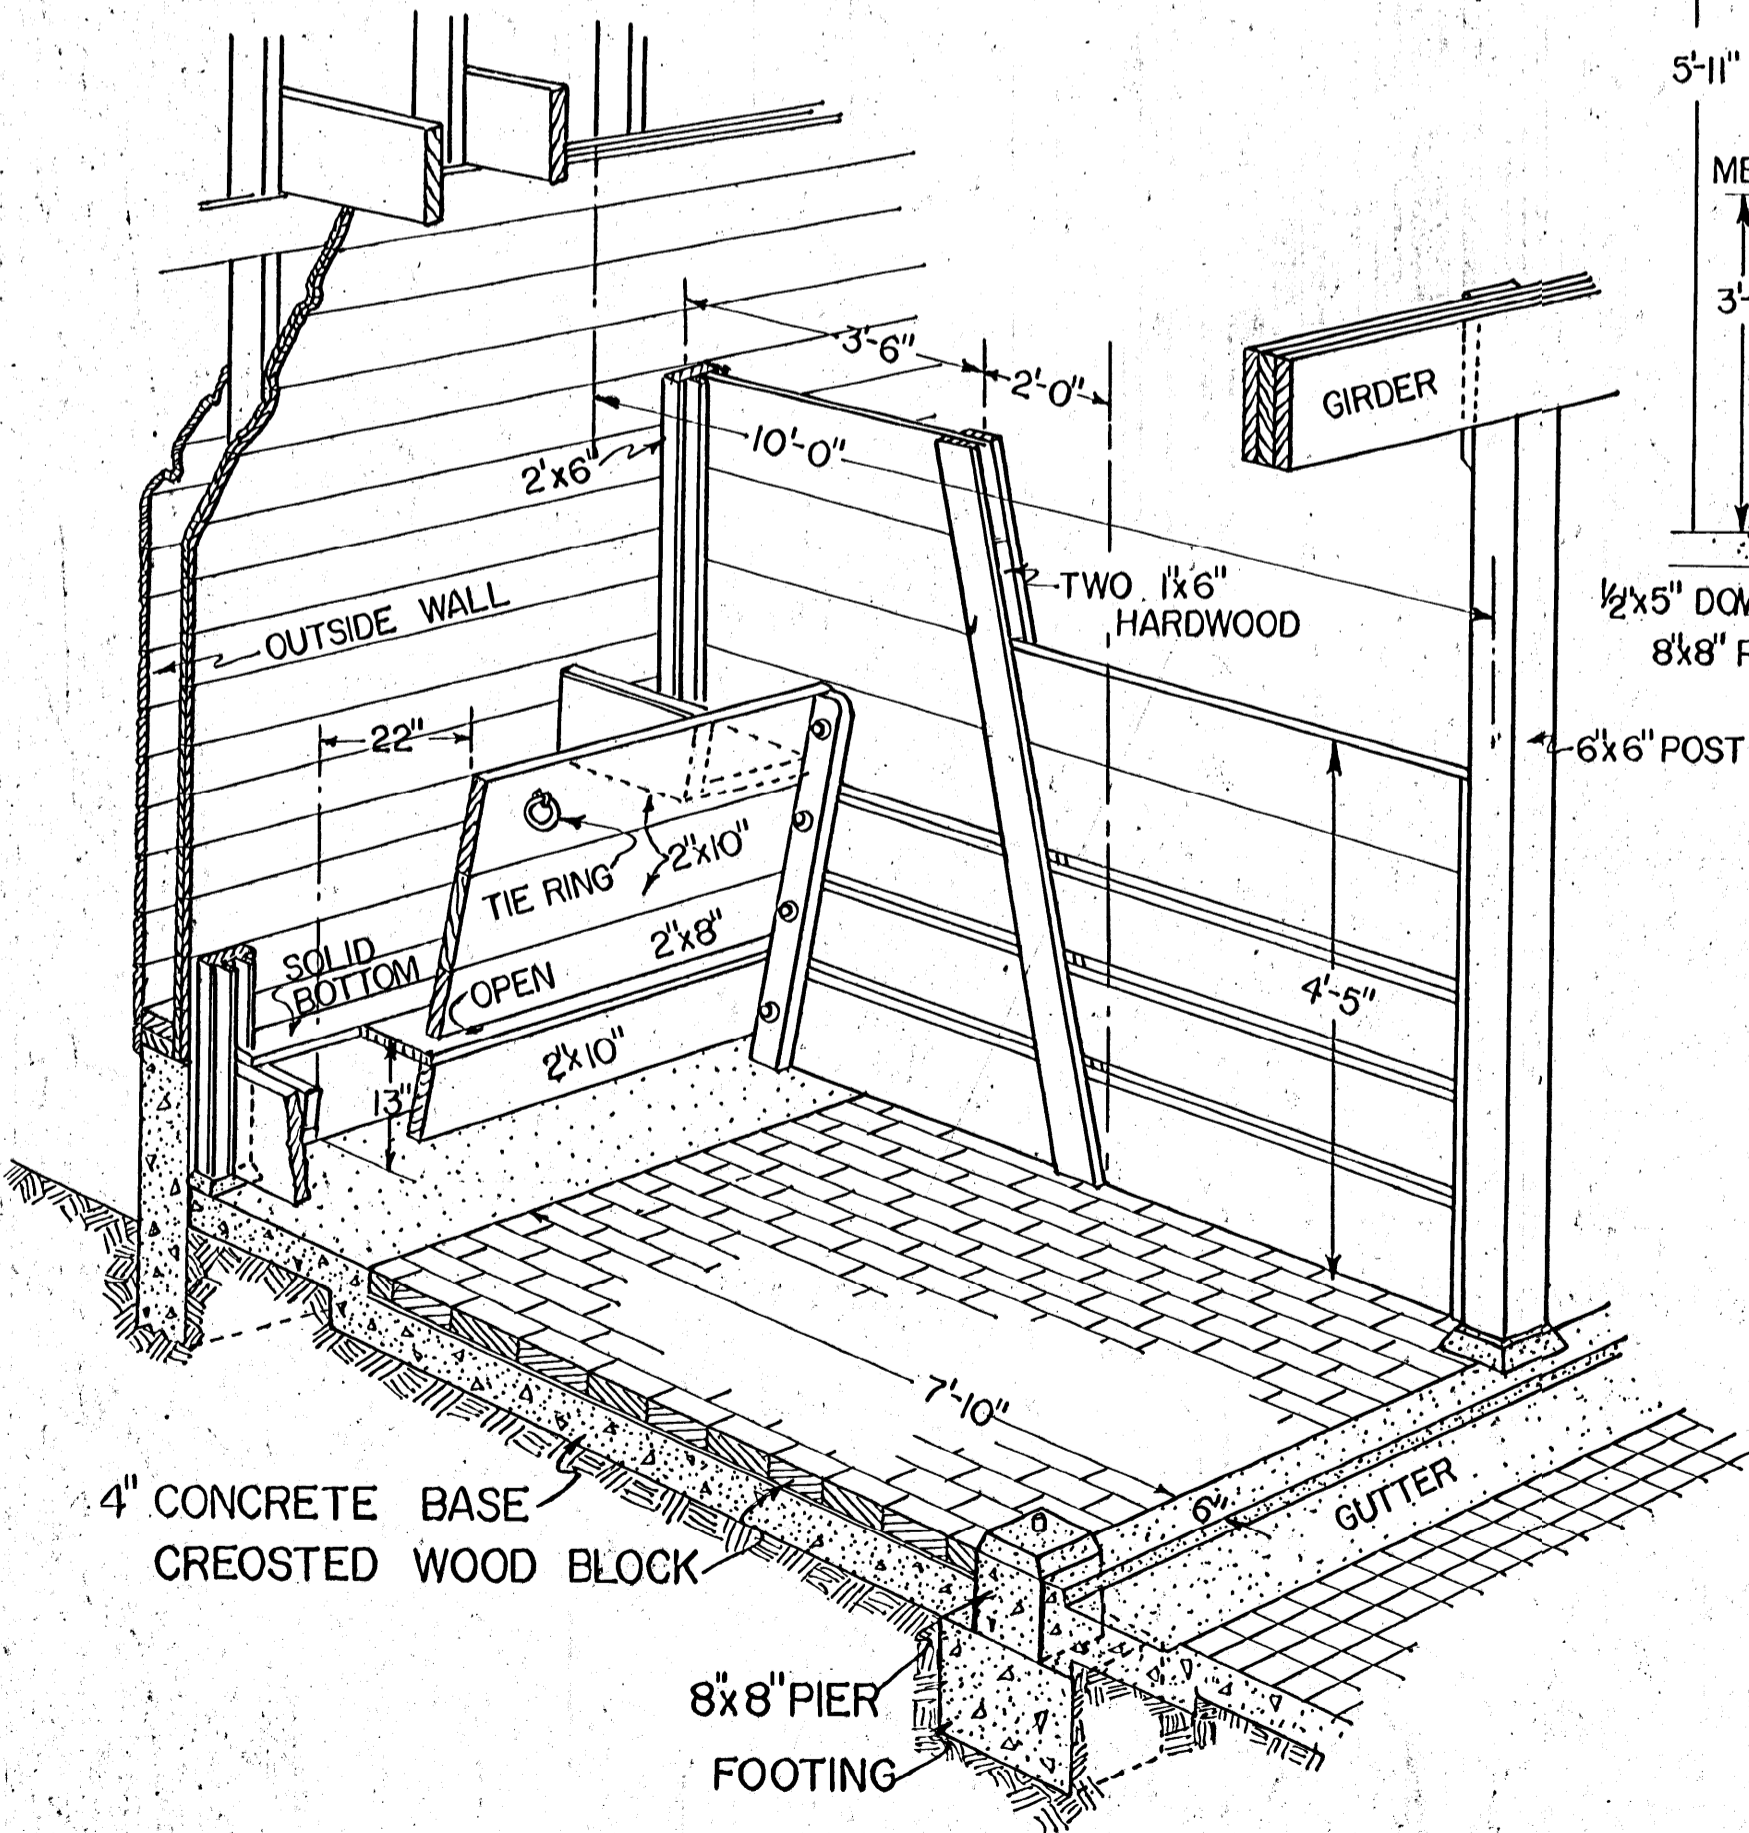

**STALL AT WALL  
WITH WOOD BLOCK FLOOR**

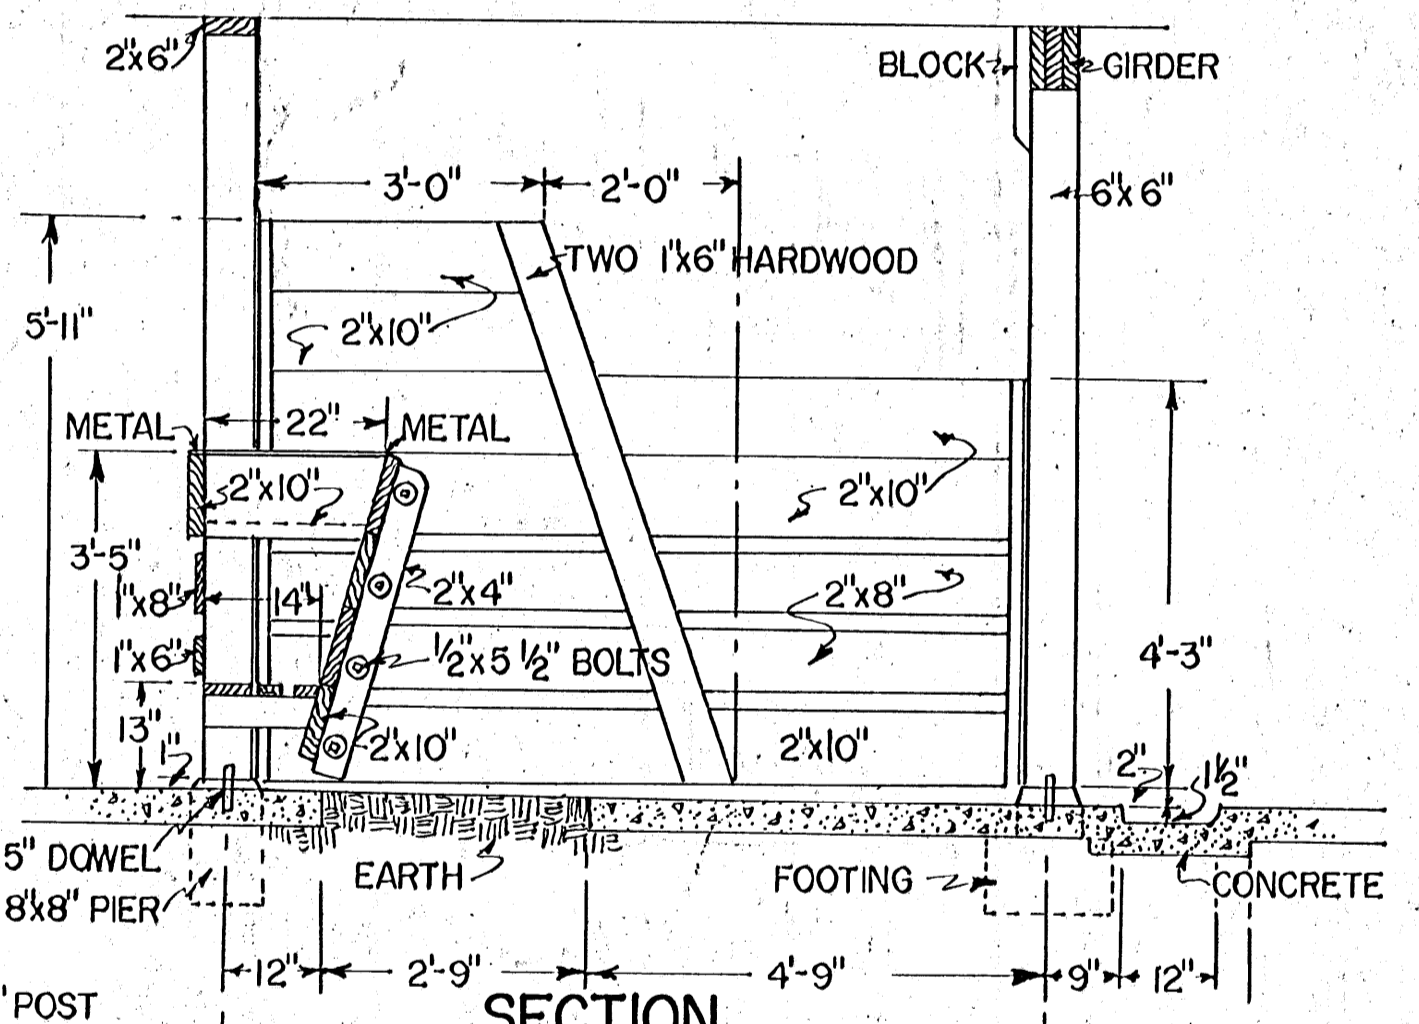

**SECTION**

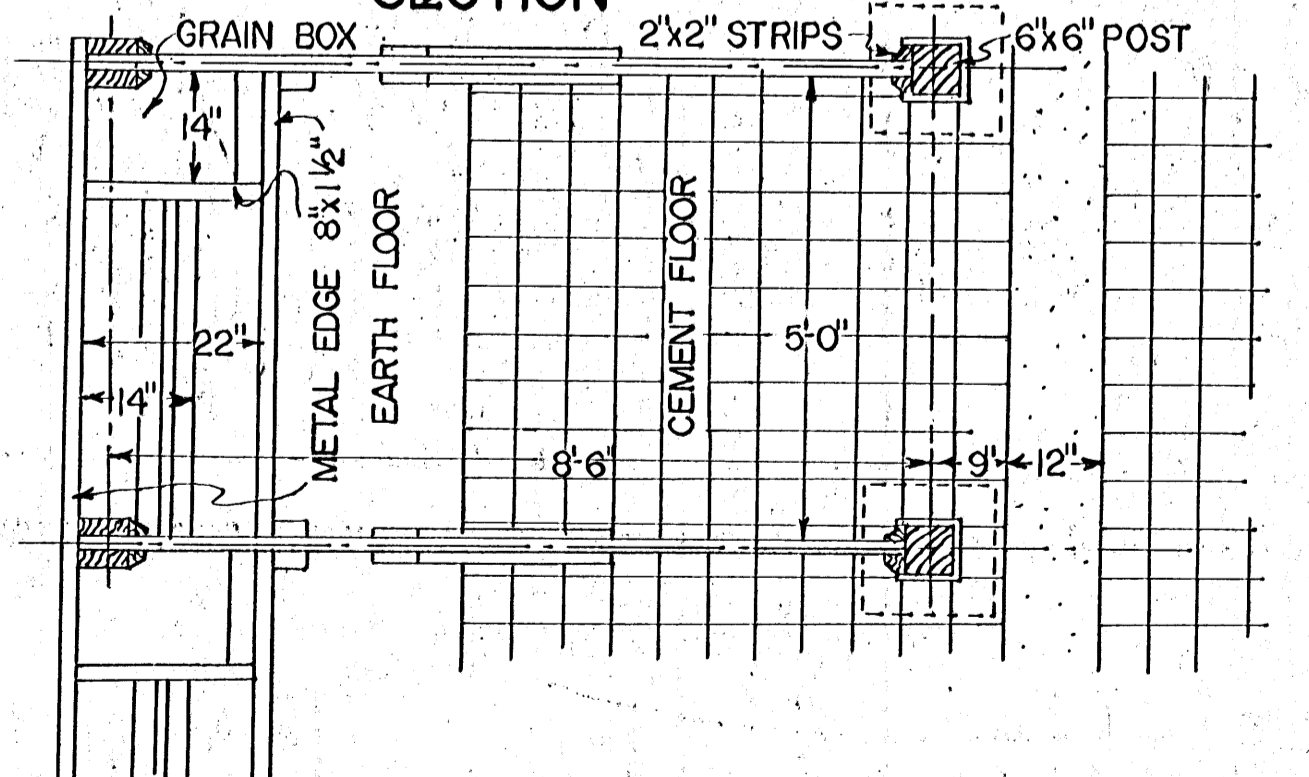

**PLAN**

COOPERATIVE EXTENSION WORK IN  
AGRICULTURE AND HOME ECONOMICS  
STATE OF MISSISSIPPI  
MISSISSIPPI STATE UNIVERSITY  
AND  
UNITED STATES DEPARTMENT OF AGRICULTURE COOPERATING

**HORSE STALL  
DETAILS**

MISS. '75 | 5175 | SHEET 1 OF 1