





• FRONT • ELEVATION •

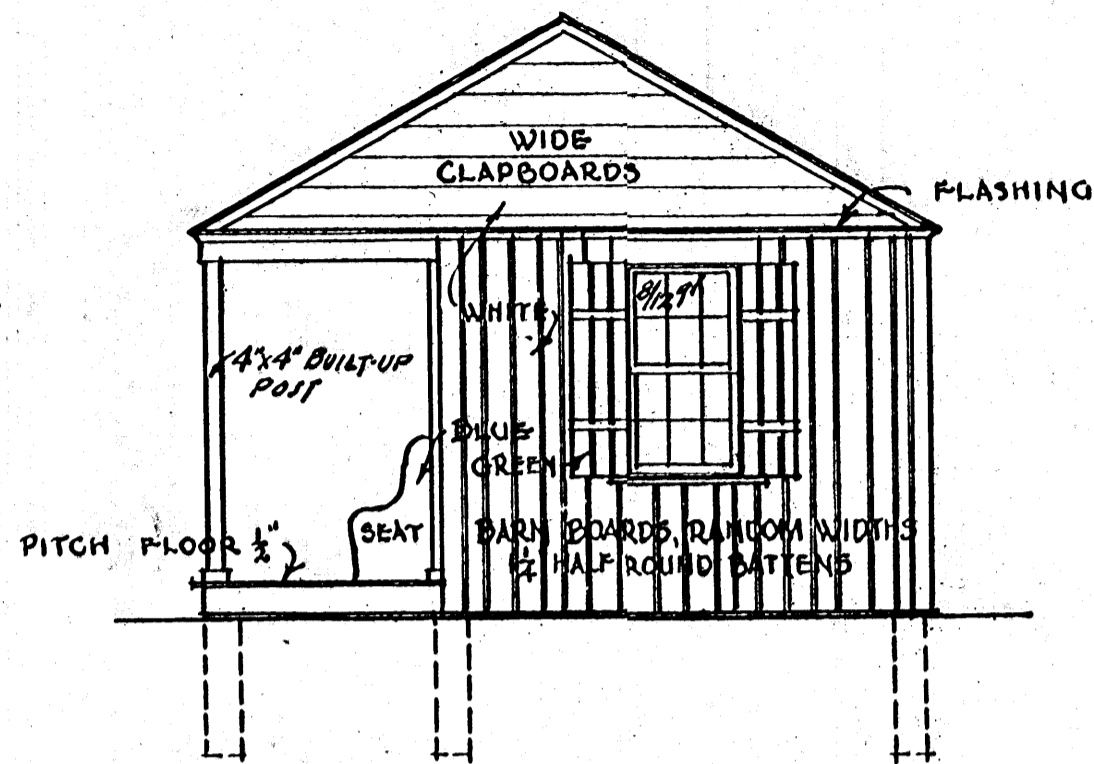

• SIDE • ELEVATION •

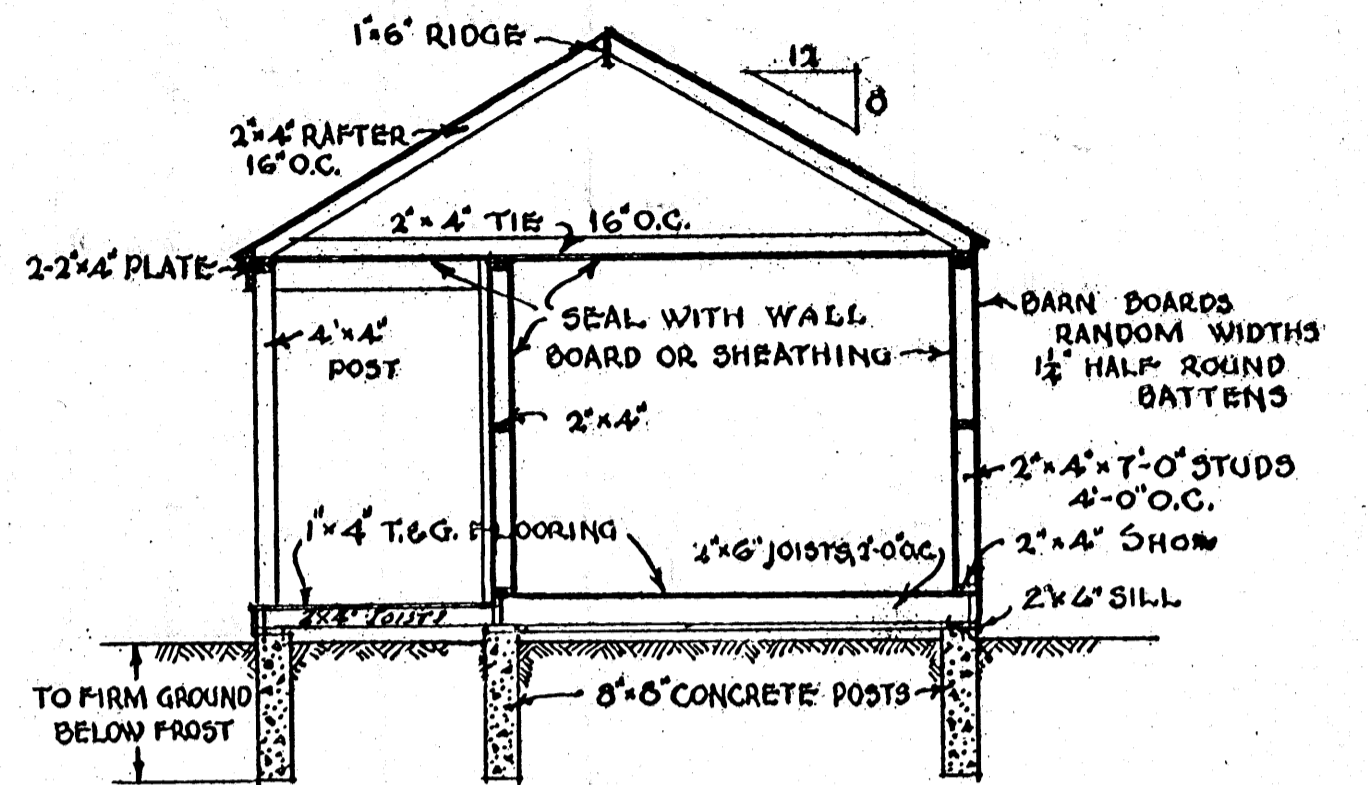

• SECTION •

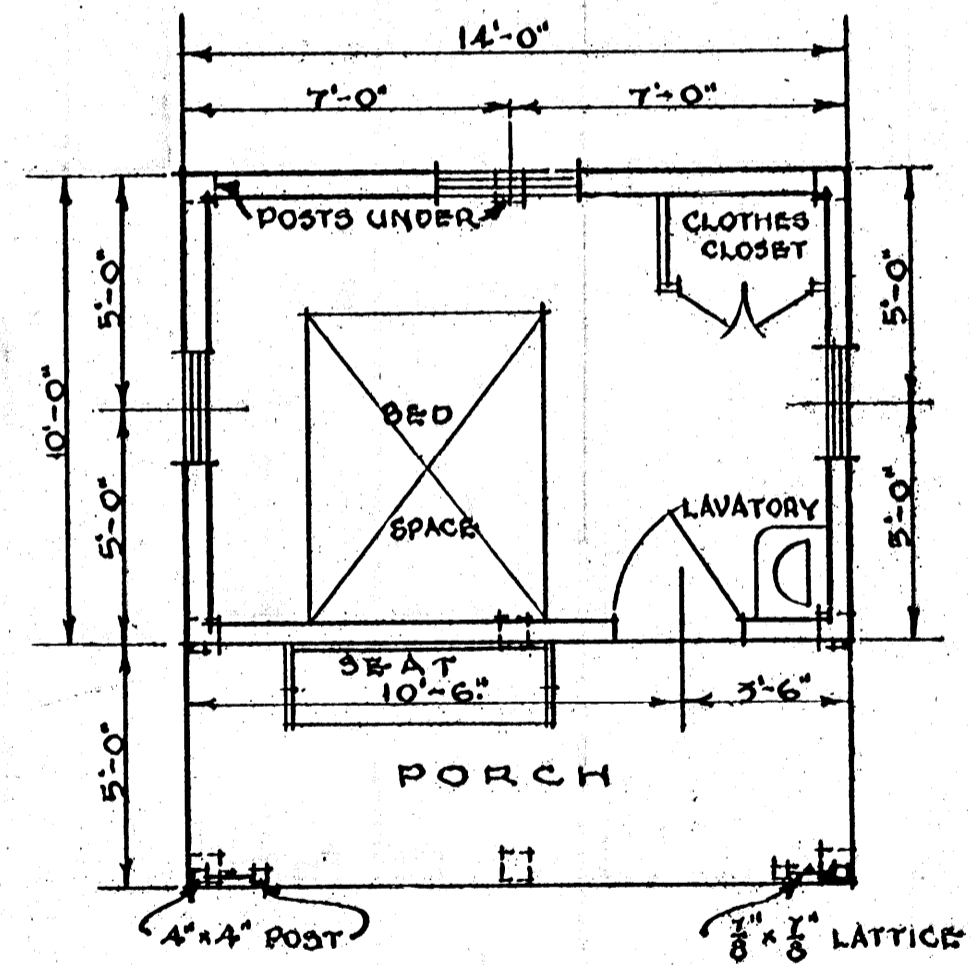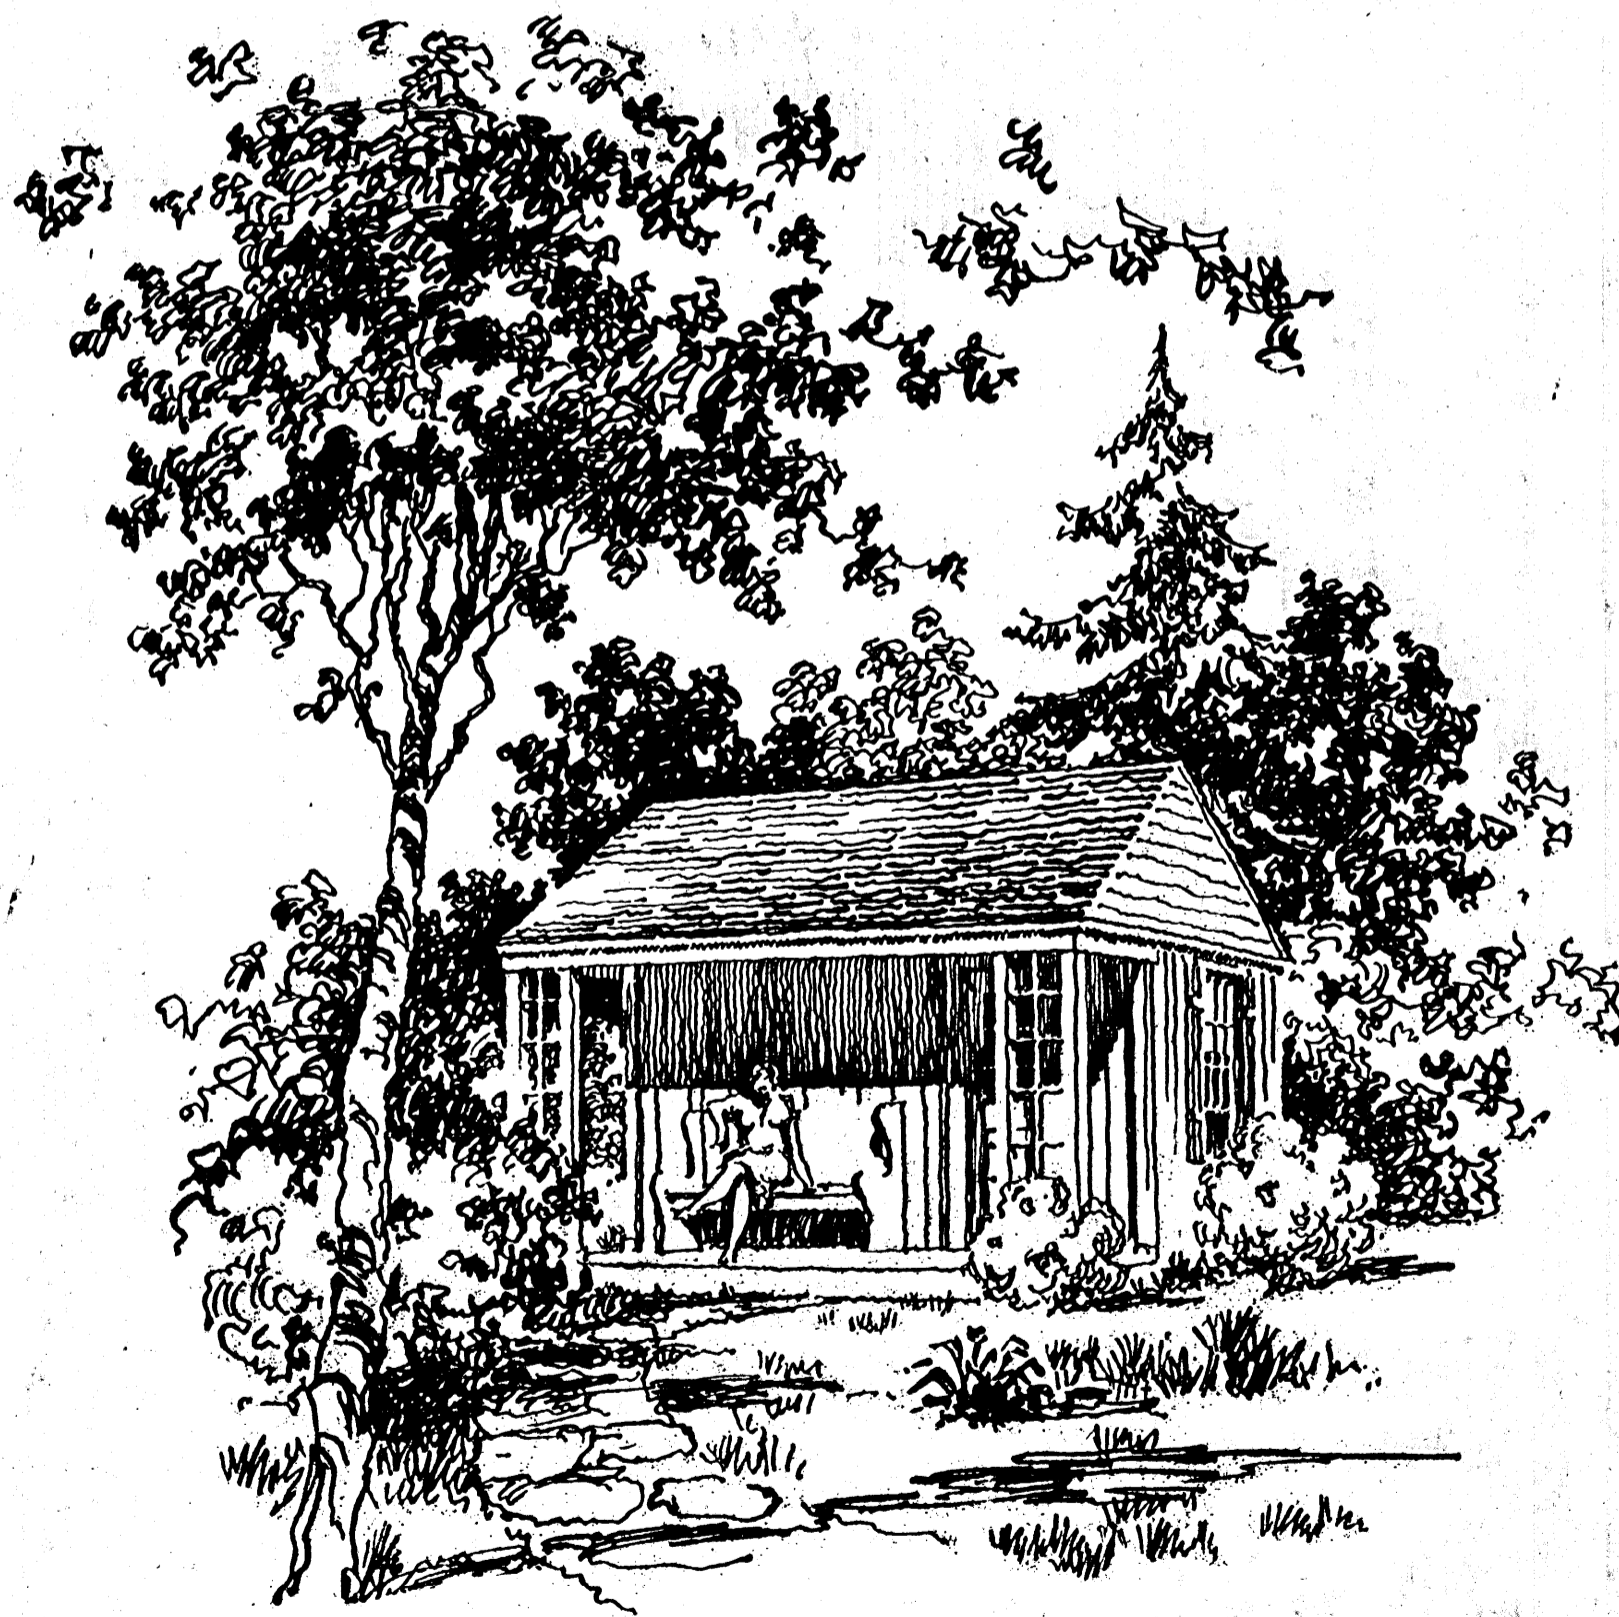

• PLAN •

SCALE THROUGHOUT 1/4" = 1'-0"

COOPERATIVE EXTENSION WORK IN
 AGRICULTURE AND HOME ECONOMICS
 STATE OF MISSISSIPPI
 MISSISSIPPI STATE UNIVERSITY
 AND
 UNITED STATES DEPARTMENT OF AGRICULTURE COOPERATING

TOURIST CABIN
 2 PERSONS

MASS. EX. 5184 SHEET 1 OF 1