



SECTION A-A

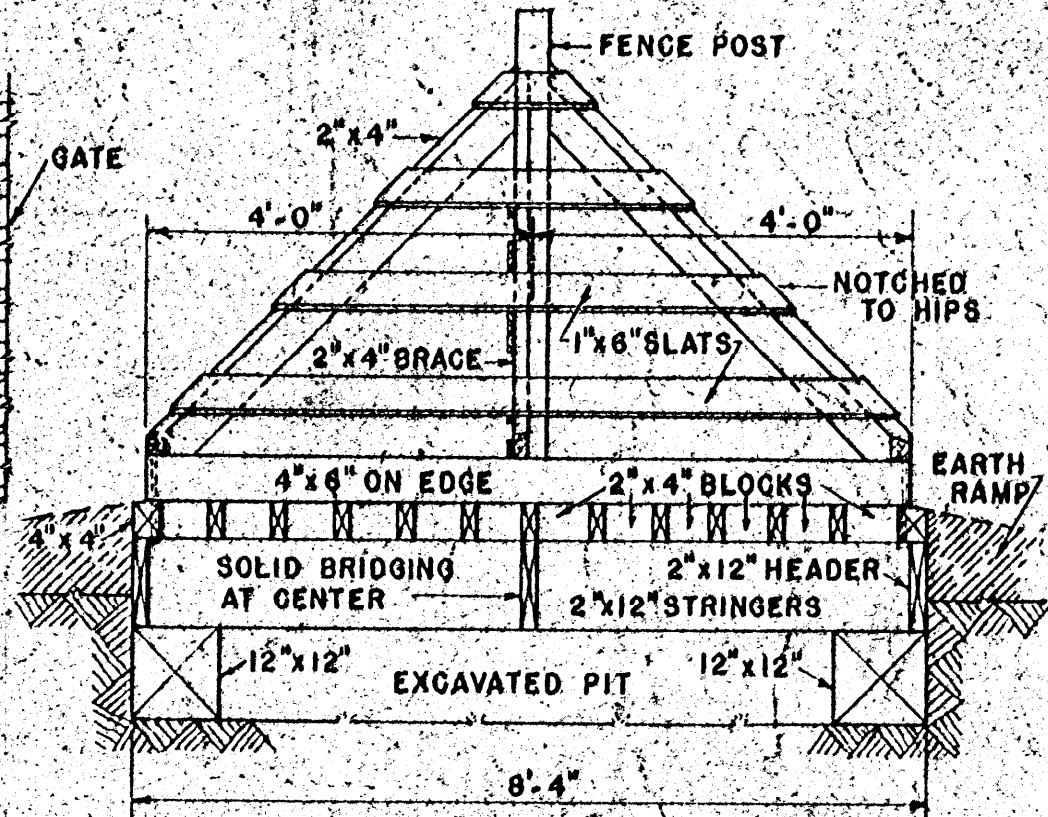

SECTION B-B

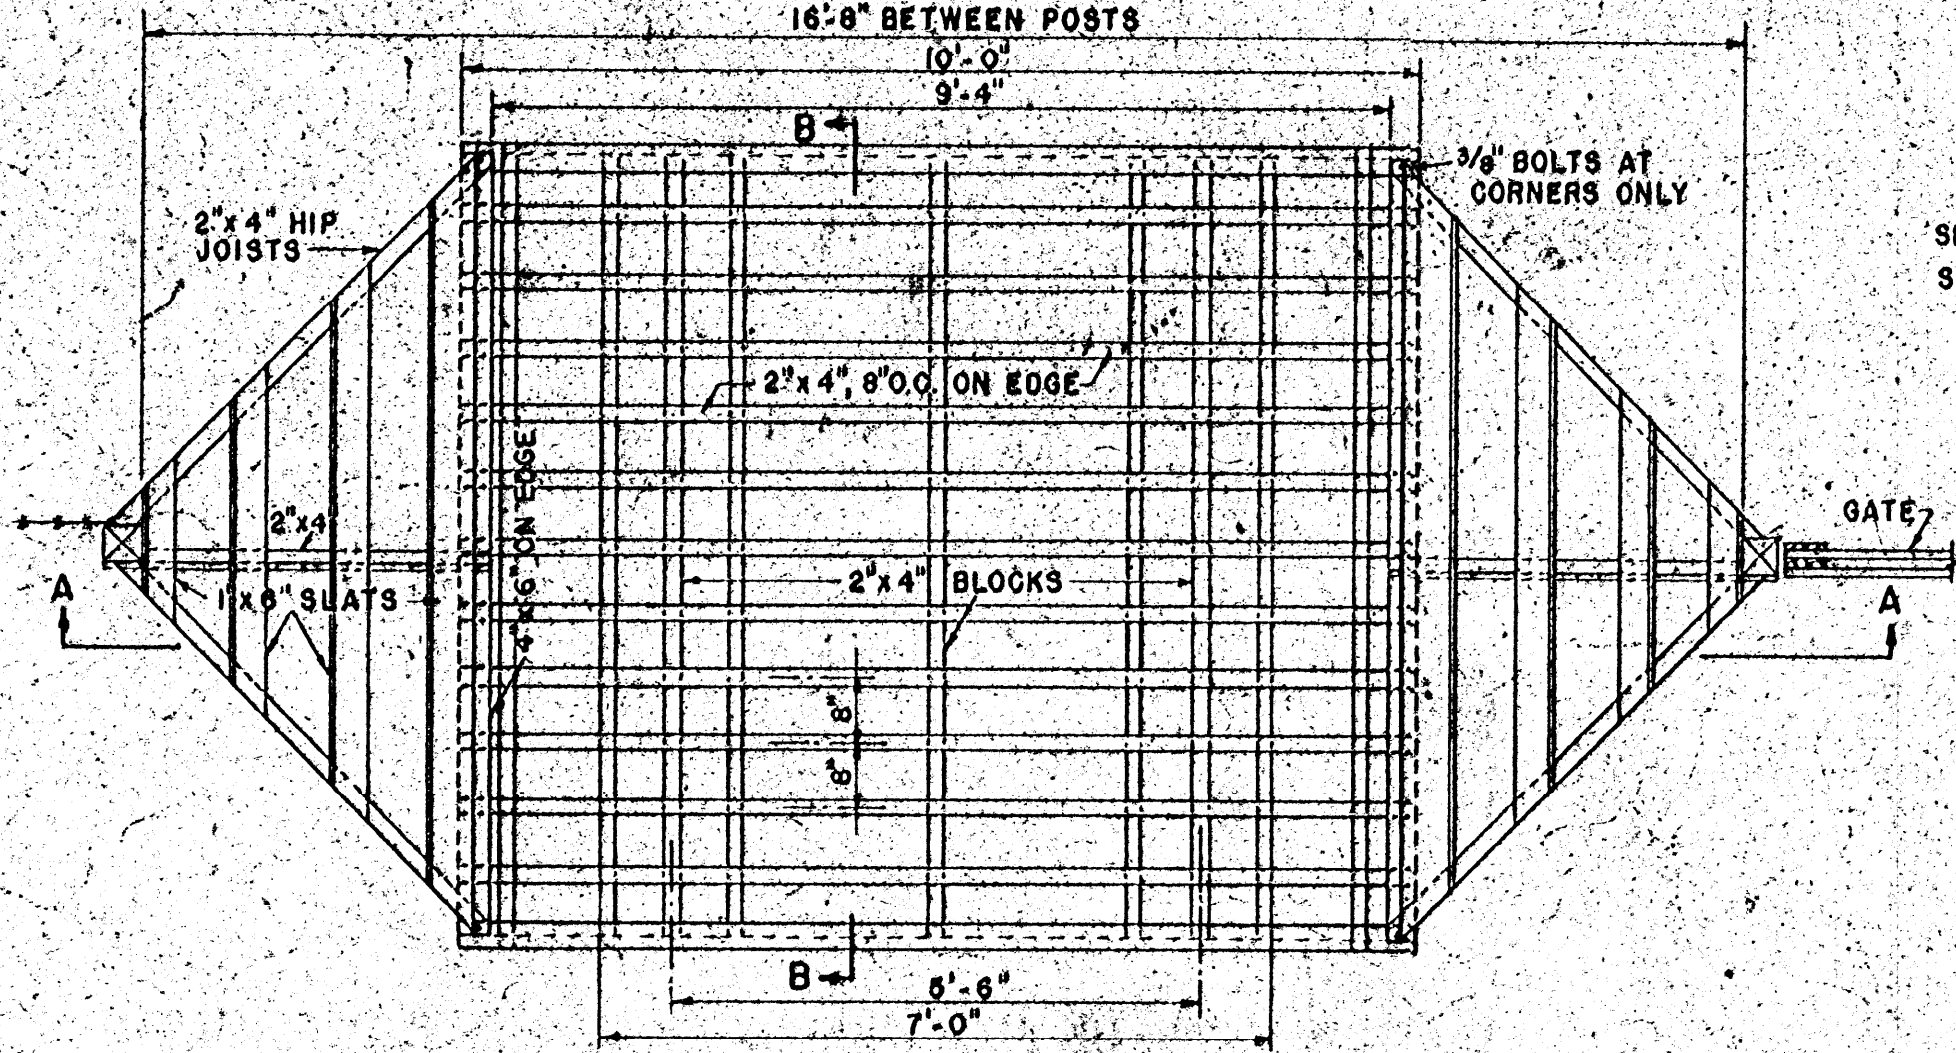

PLAN

SECTION A-A, SHOWS GUARD FLOOR BUILT LEVEL WITH GRADE.  
SECTION B-B, SHOWS GUARD FLOOR RAISED ABOVE GRADE

NOTE:  
TIMBERS IN CONTACT WITH EARTH ARE TO BE TREATED WITH CREOSOTE OR SIMILAR PRESERVATIVE

SCALE 1/2" = 1'-0"

COOPERATIVE EXTENSION WORK IN AGRICULTURE AND HOME ECONOMICS  
AND  
U.S. DEPARTMENT OF AGRICULTURE COOPERATING  
CATTLE GUARD (Wood Const.)  
USDA '49 EX. 5741 SHEET 1 OF 1

BASED ON CALIF. PLAN EX. 5468