



SECTION A-A

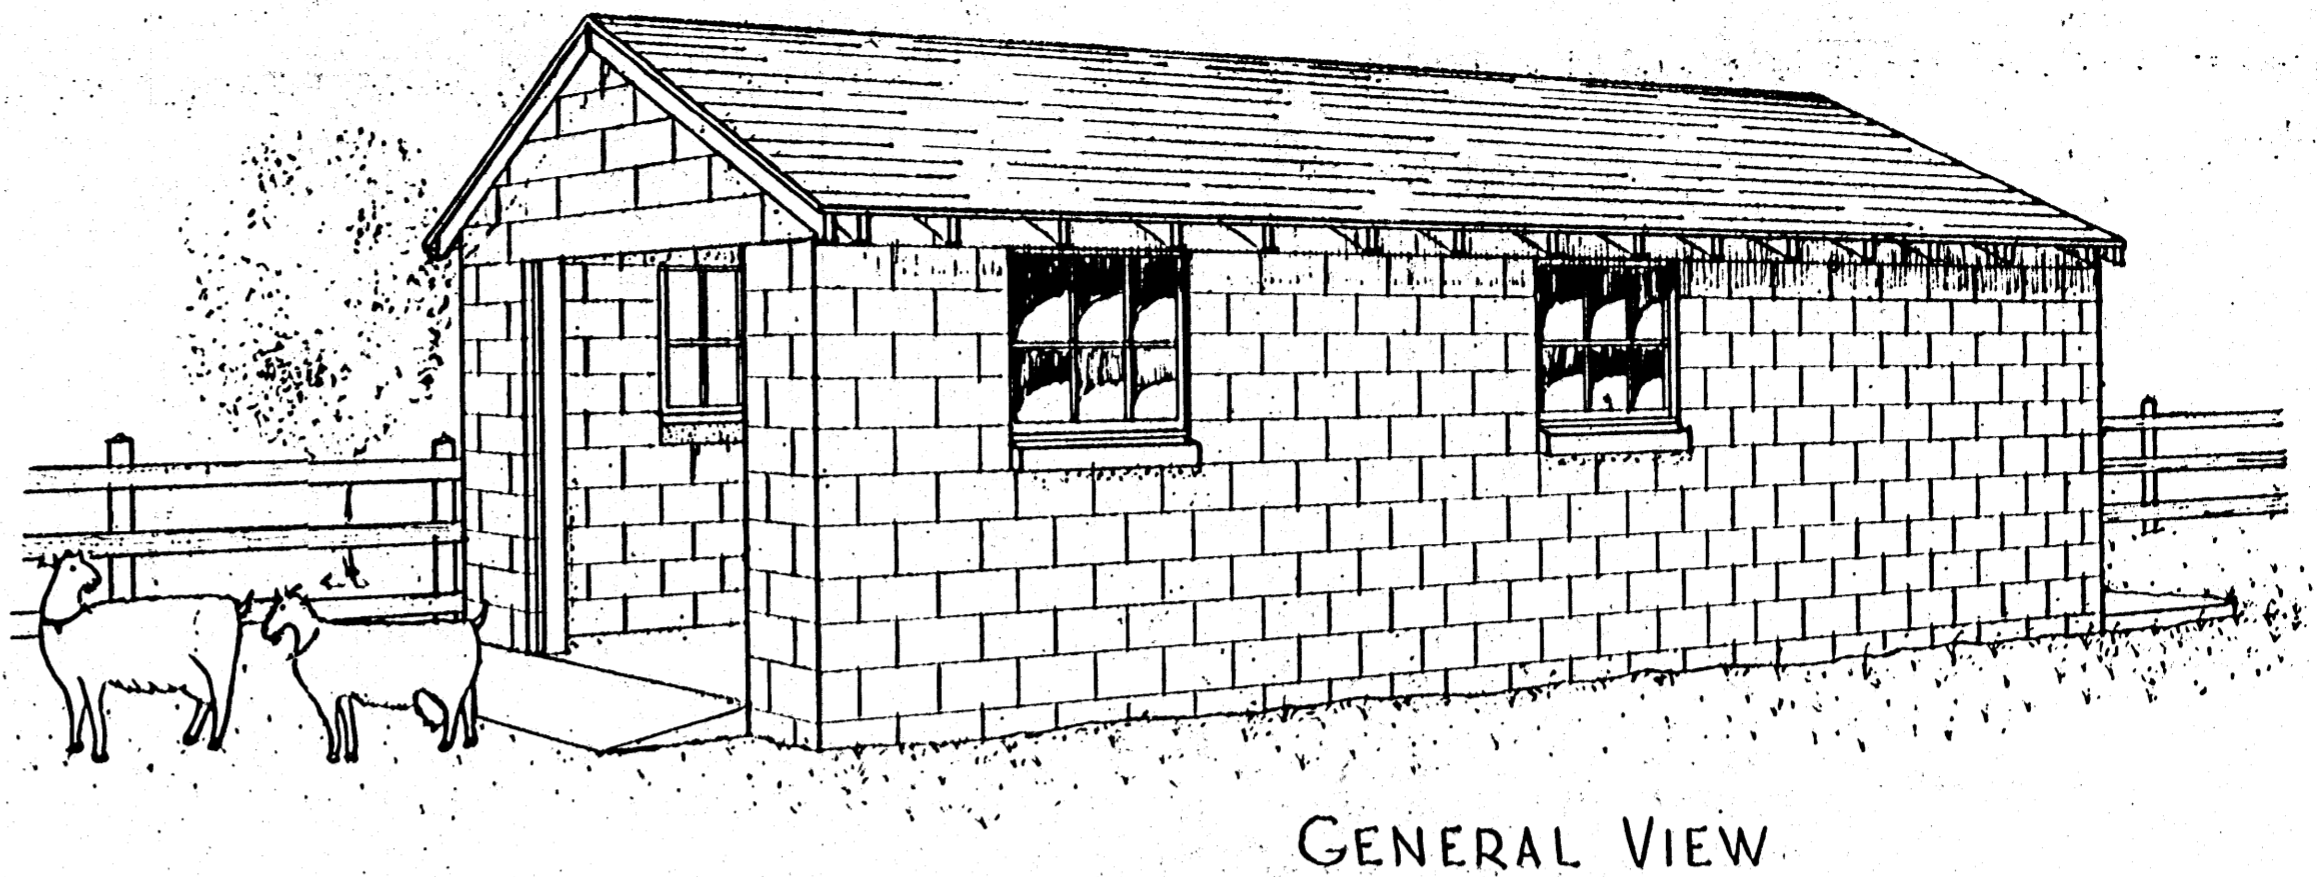


GENERAL VIEW

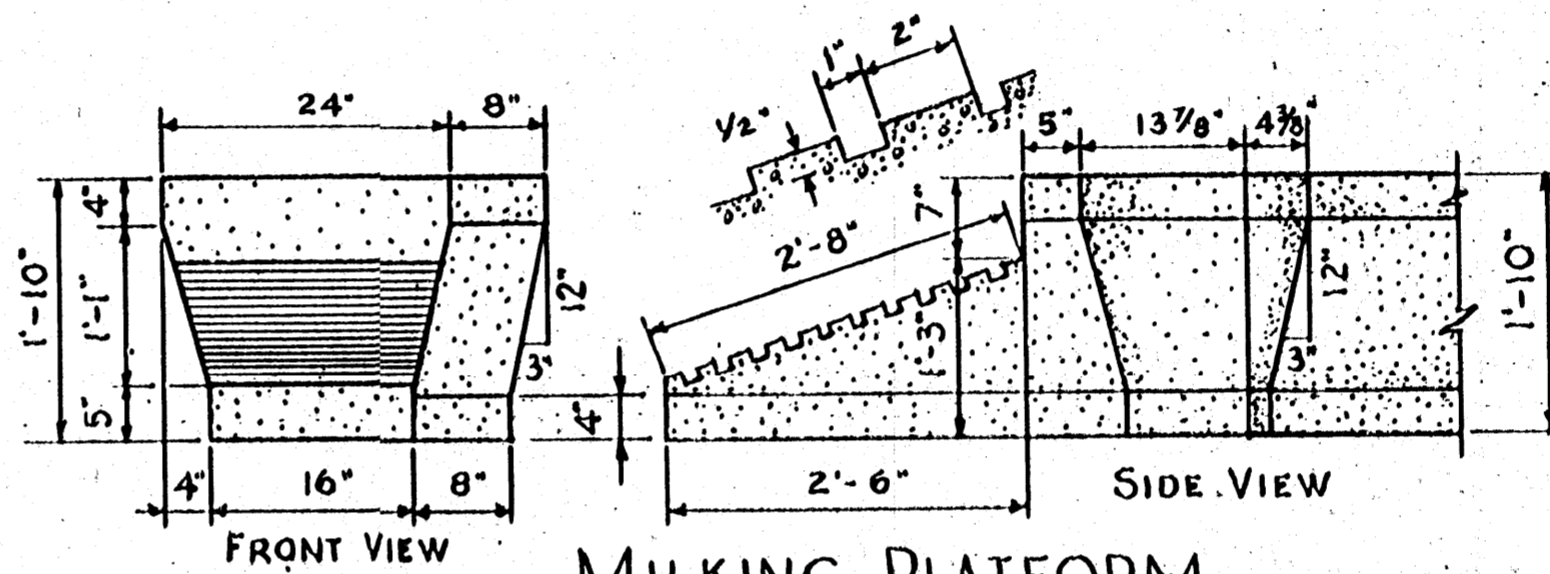


MILKING PLATFORM

NOTE:  
BEFORE STARTING CONSTRUCTION, CHECK WITH LOCAL AUTHORITIES TO BE SURE THAT THE PLAN AND PROPOSED LOCATION OF THE BUILDING MEETS SANITARY REQUIREMENTS.

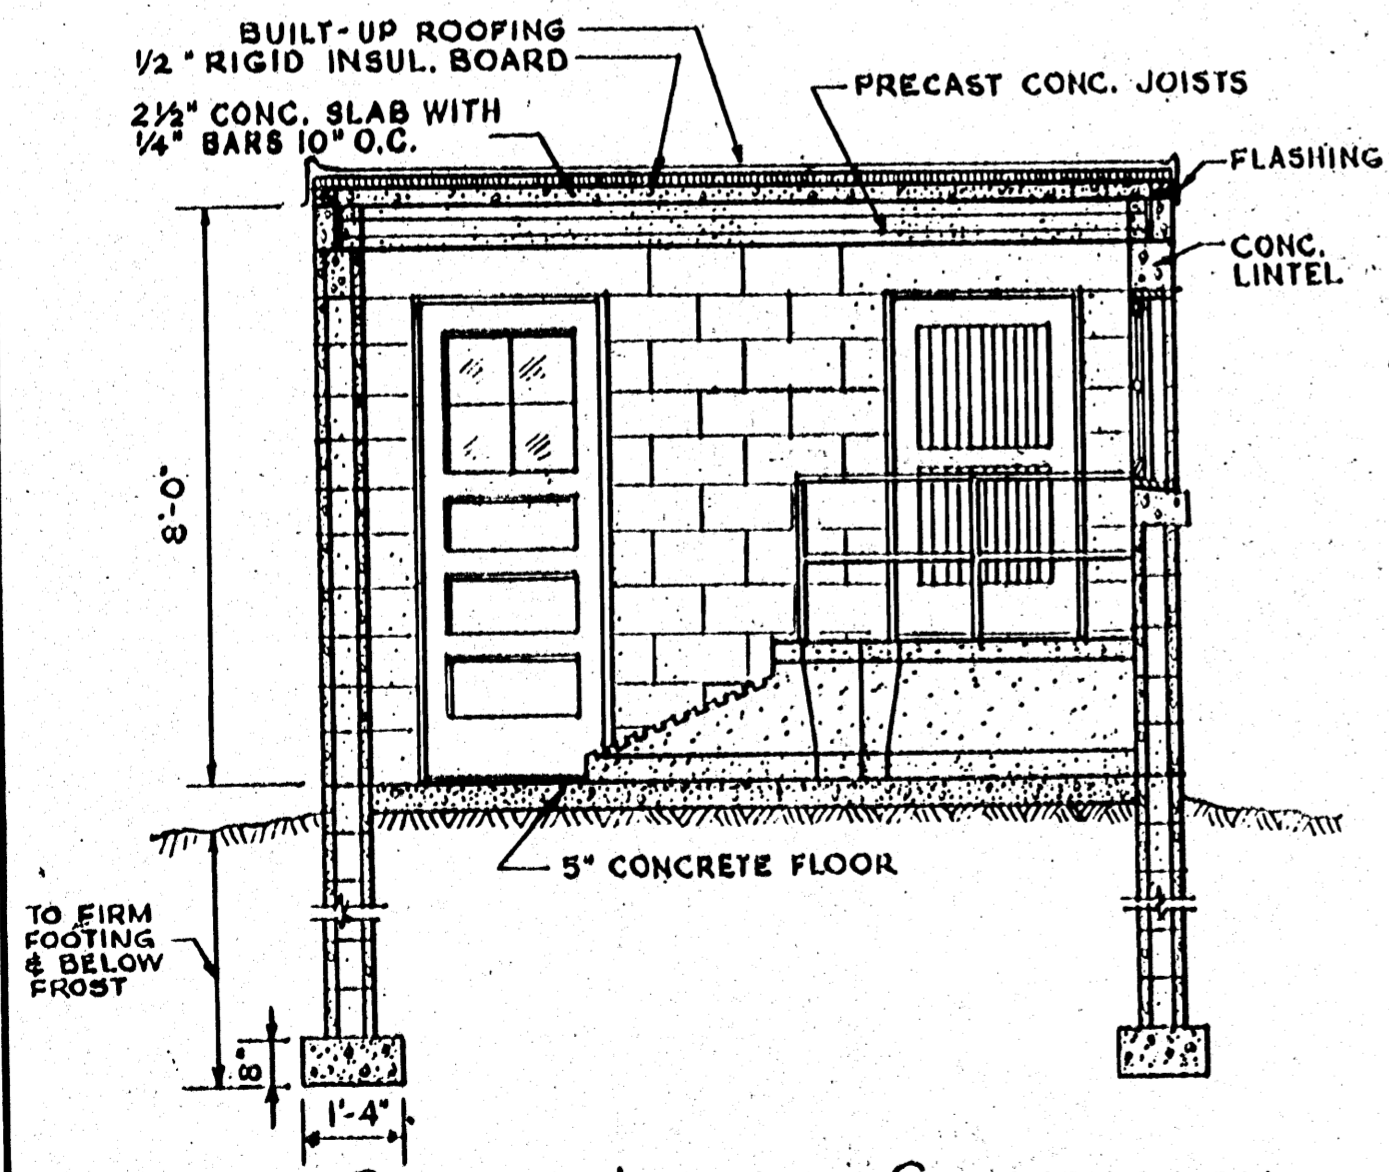

SECTION-ALTERNATE CONSTRUCTION

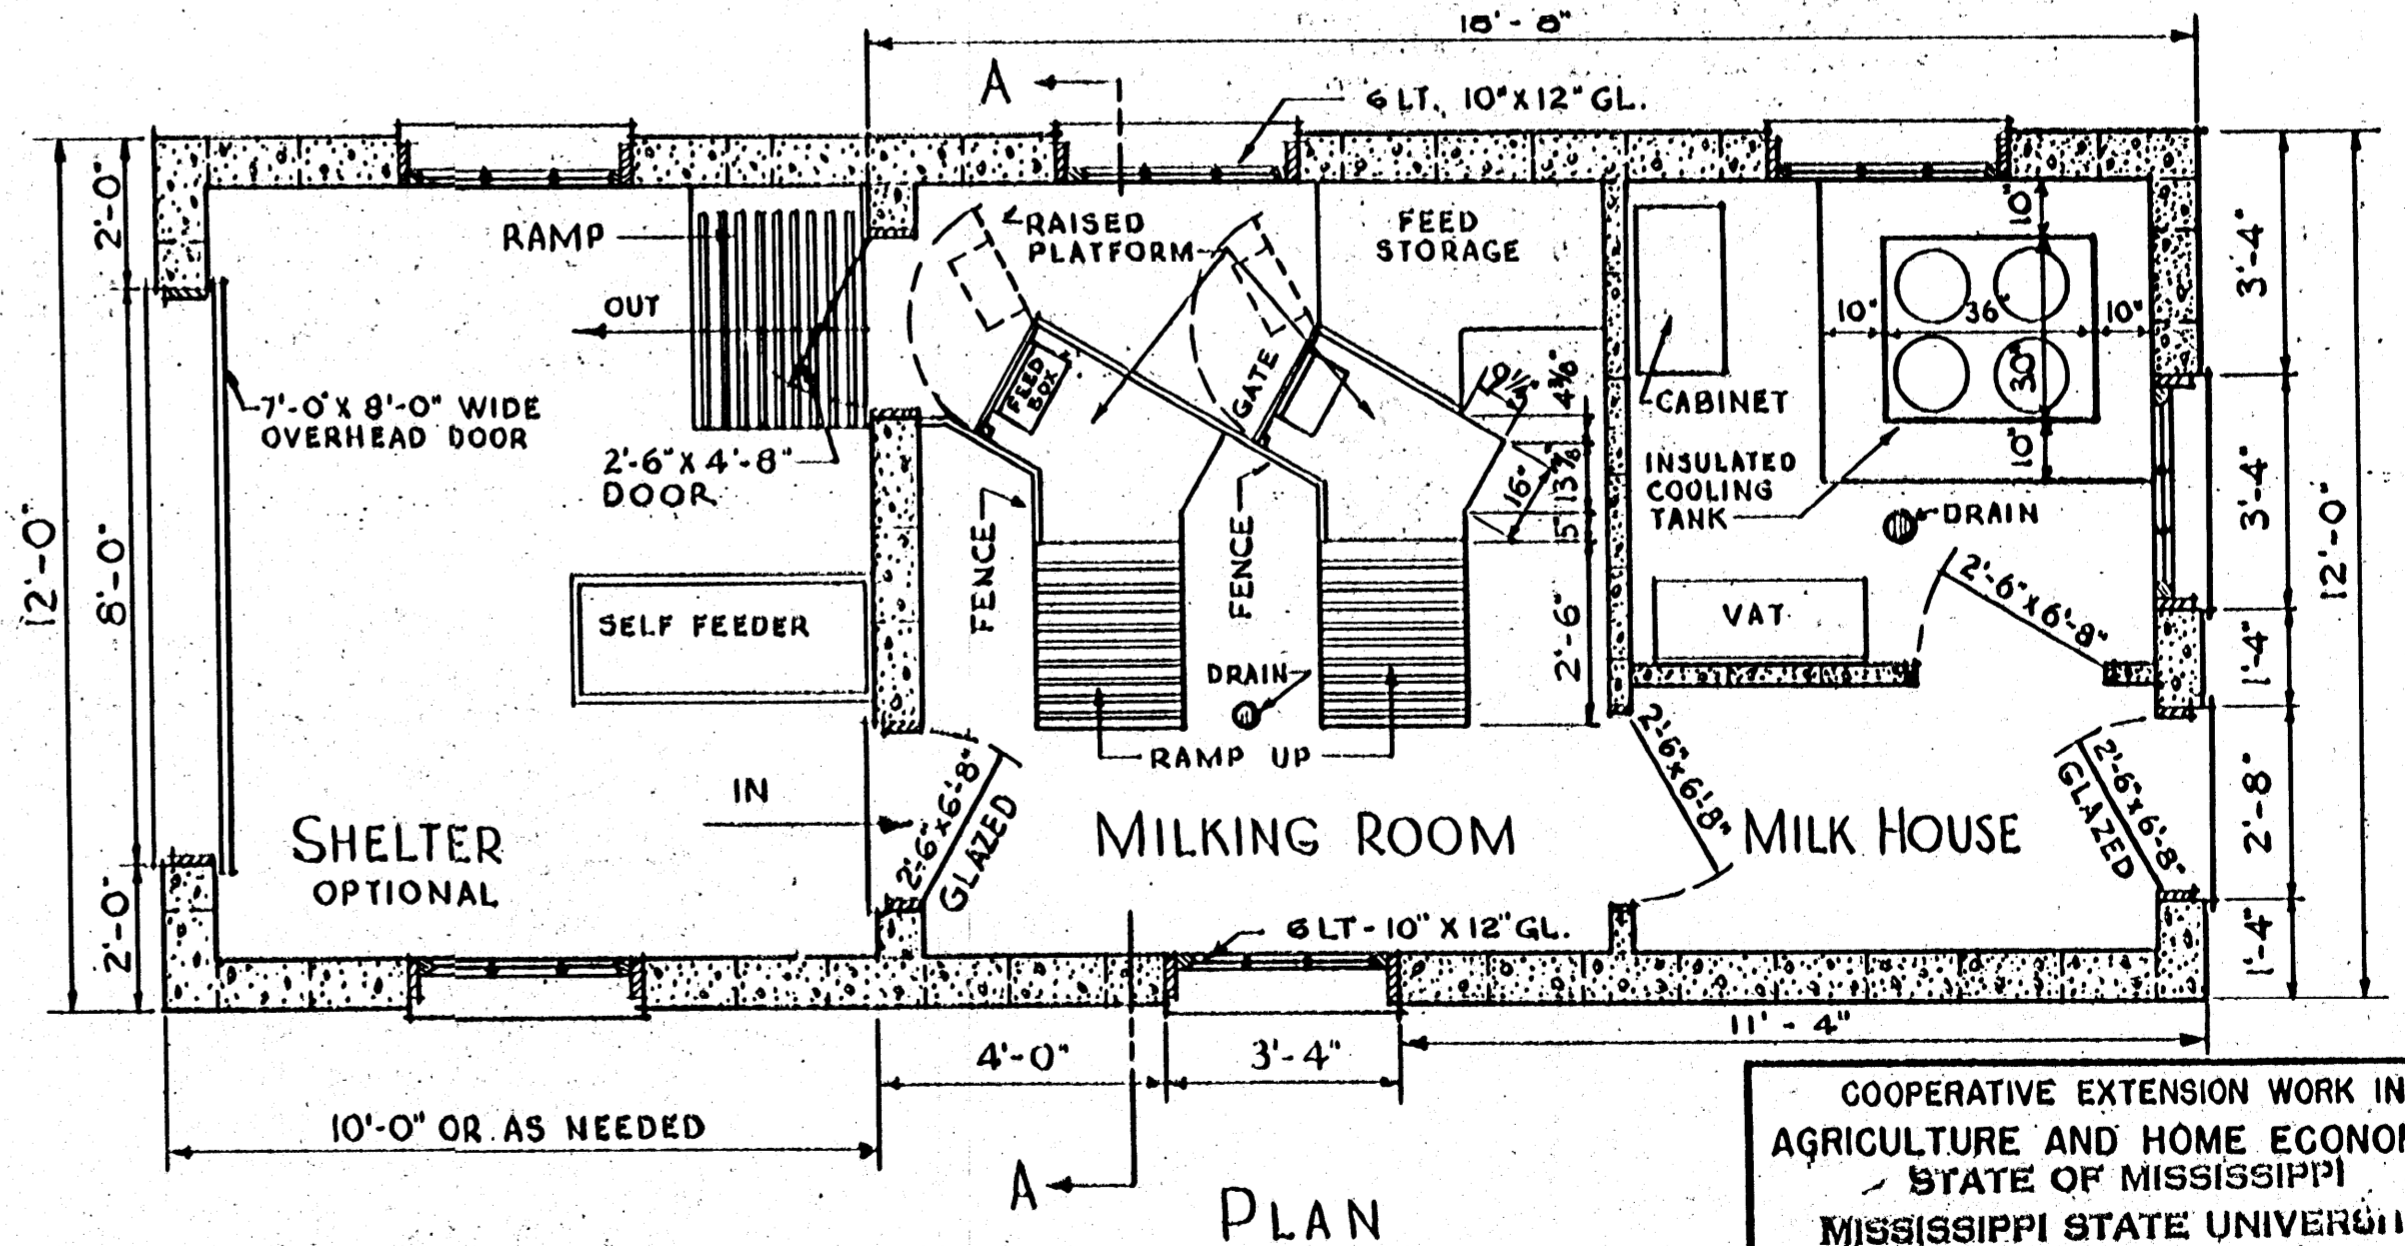

PLAN

COOPERATIVE EXTENSION WORK IN  
AGRICULTURE AND HOME ECONOMICS  
STATE OF MISSISSIPPI  
MISSISSIPPI STATE UNIVERSITY  
AND  
UNITED STATES DEPARTMENT OF AGRICULTURE COOPERATING

GOAT MILKING BARN

PCA EX. 5773 SHEET 1 OF 1