



LONGITUDINAL SECTION

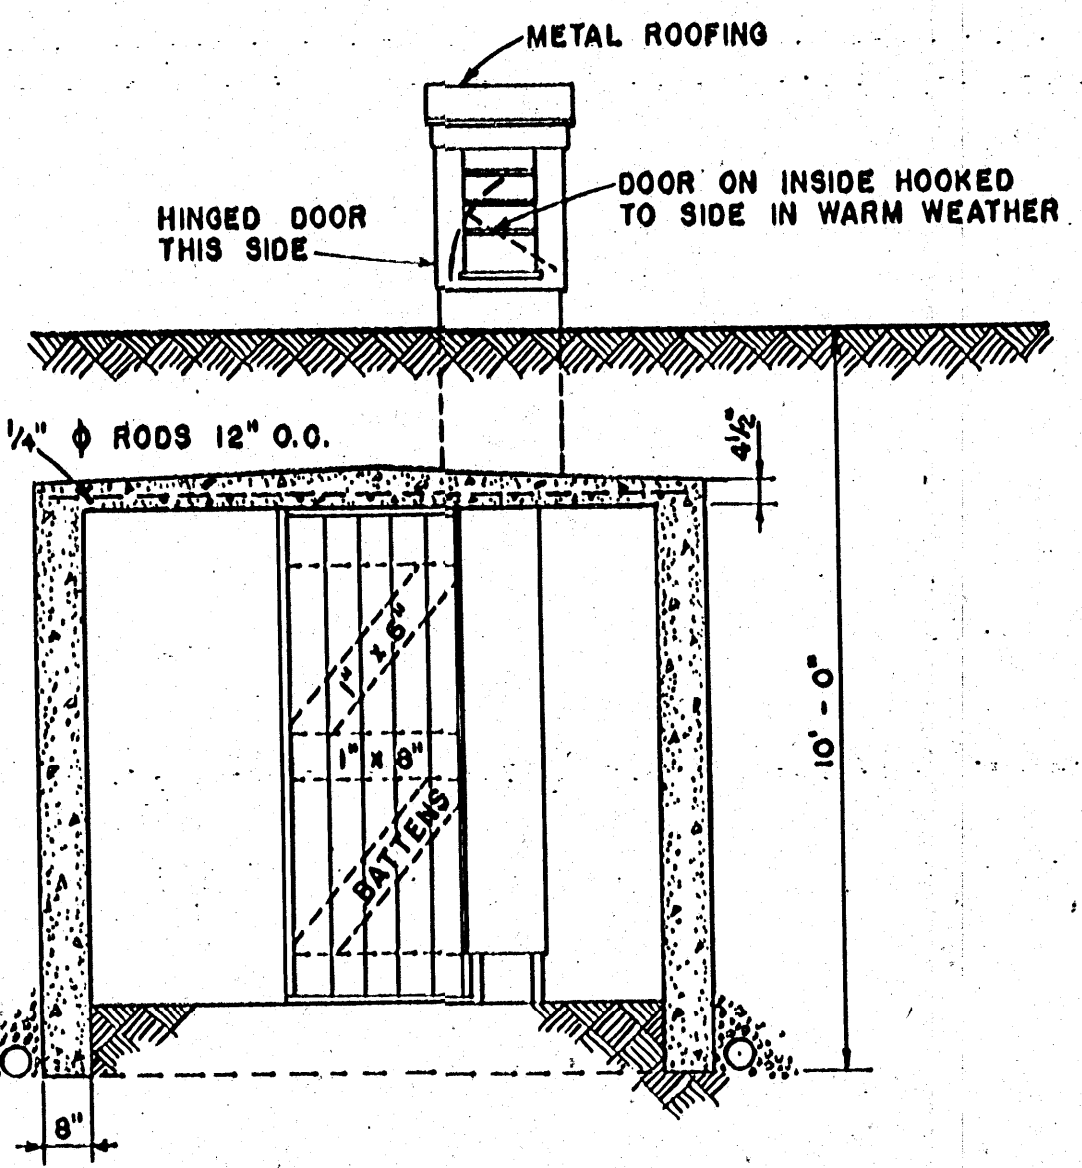


CROSS SECTION


NOTE: ALL WOOD PARTS TO BE PRESSURE-TREATED WITH PRESERVATIVE.

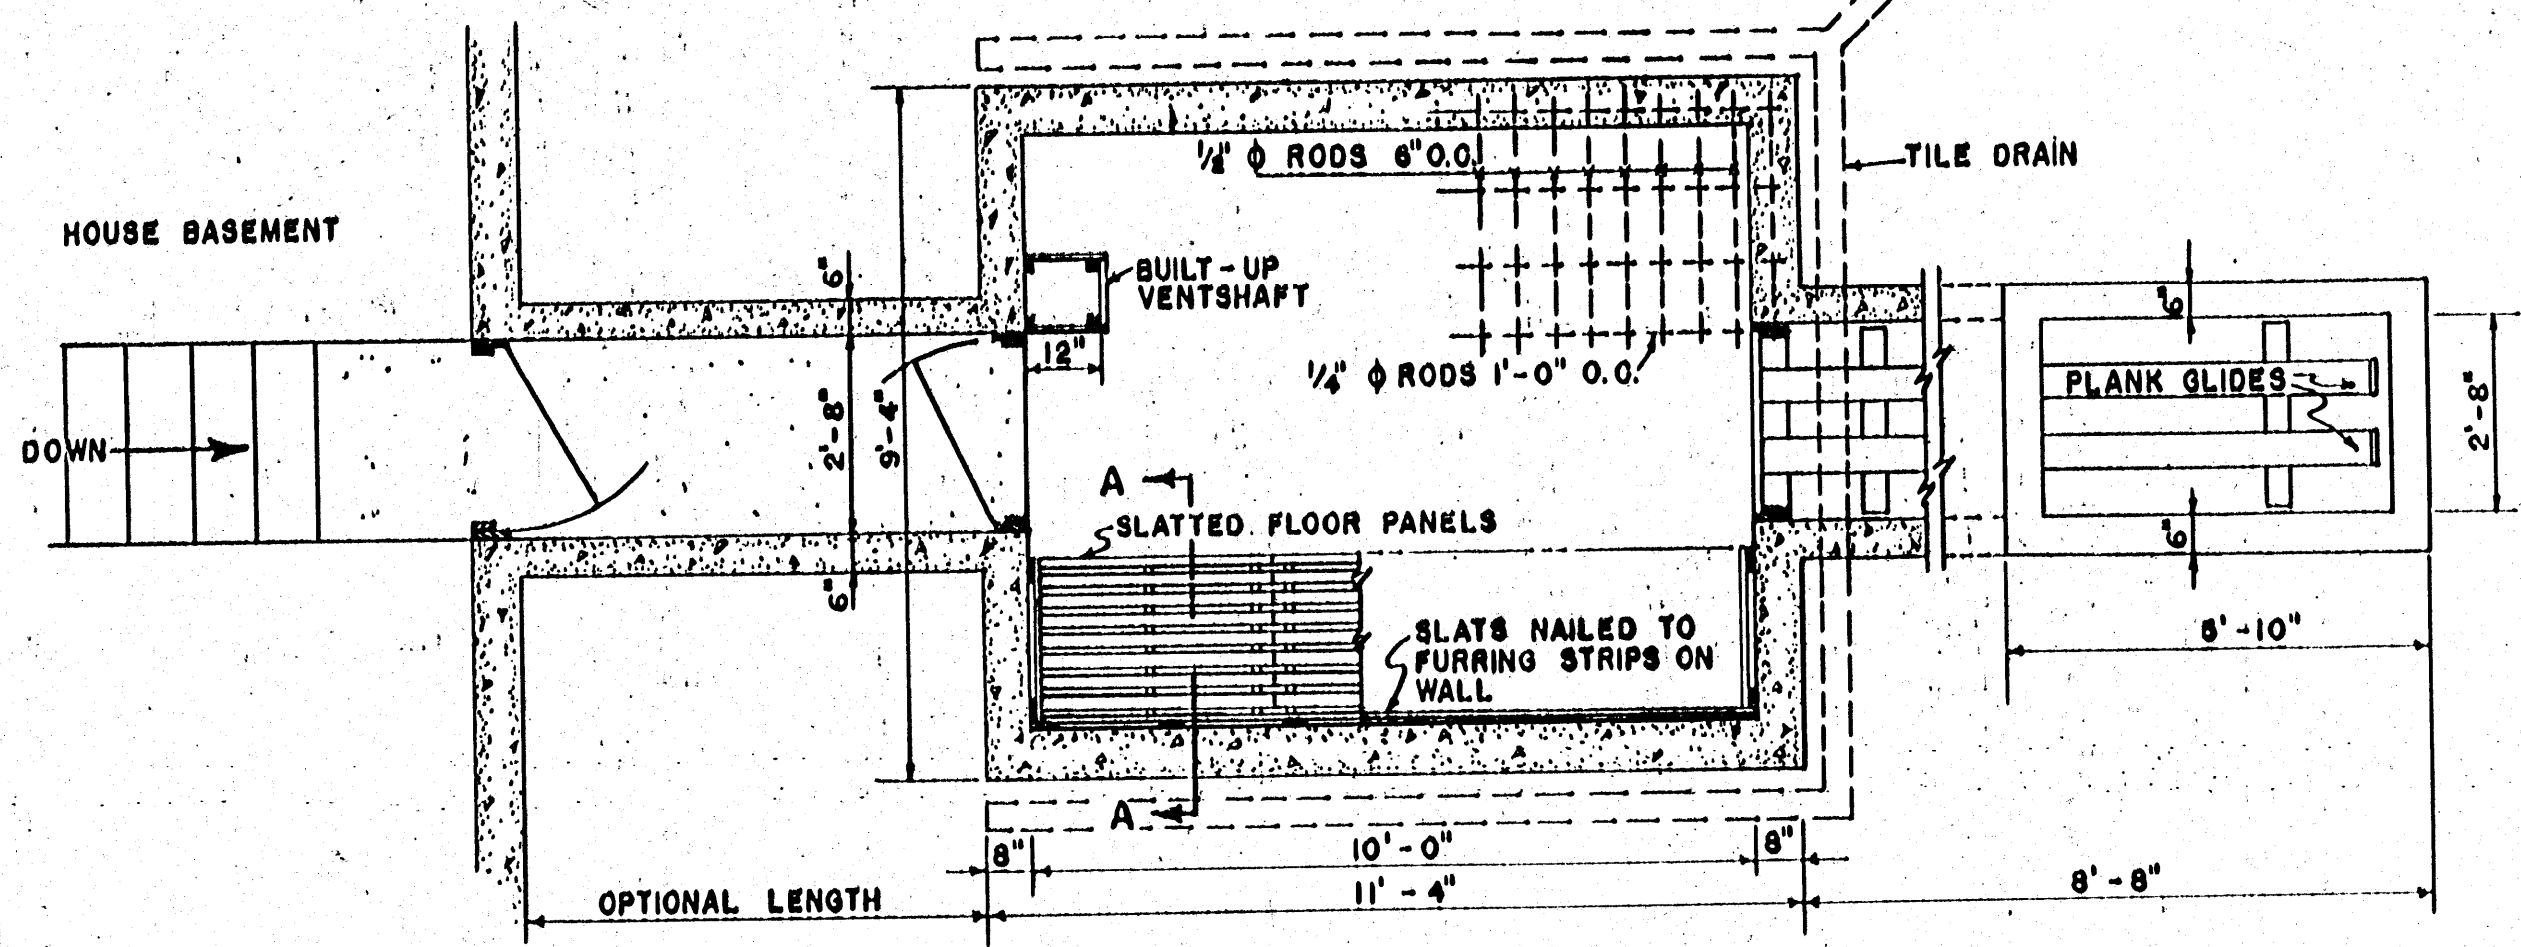


PLAN

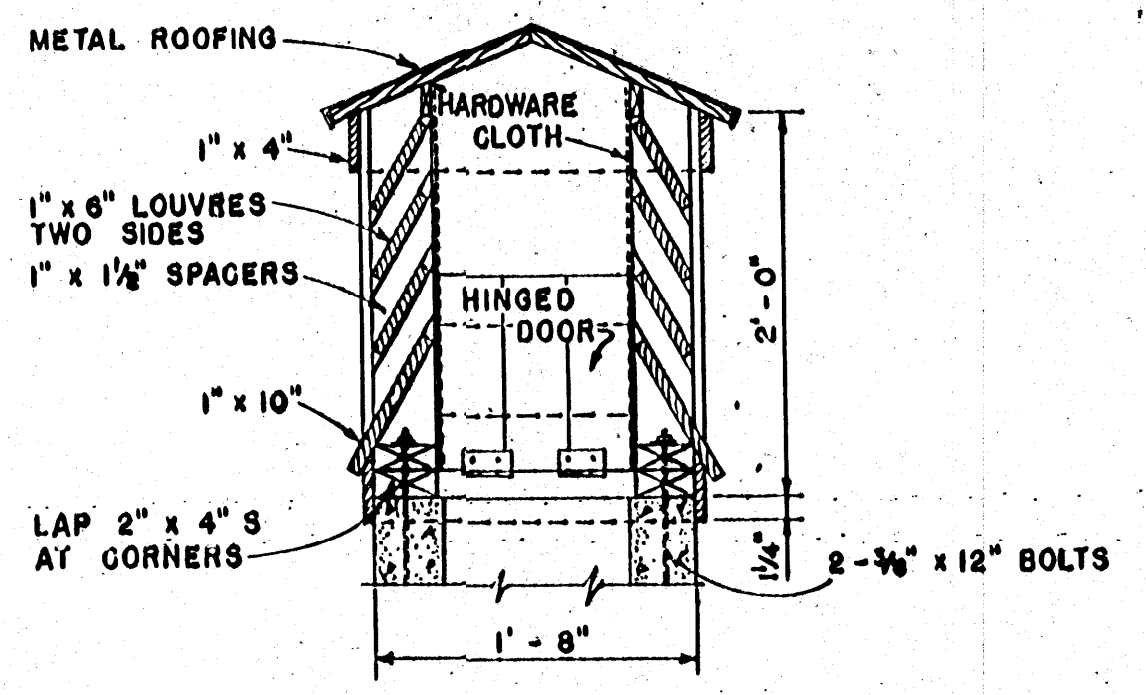

SECTION THRU VENTILATOR

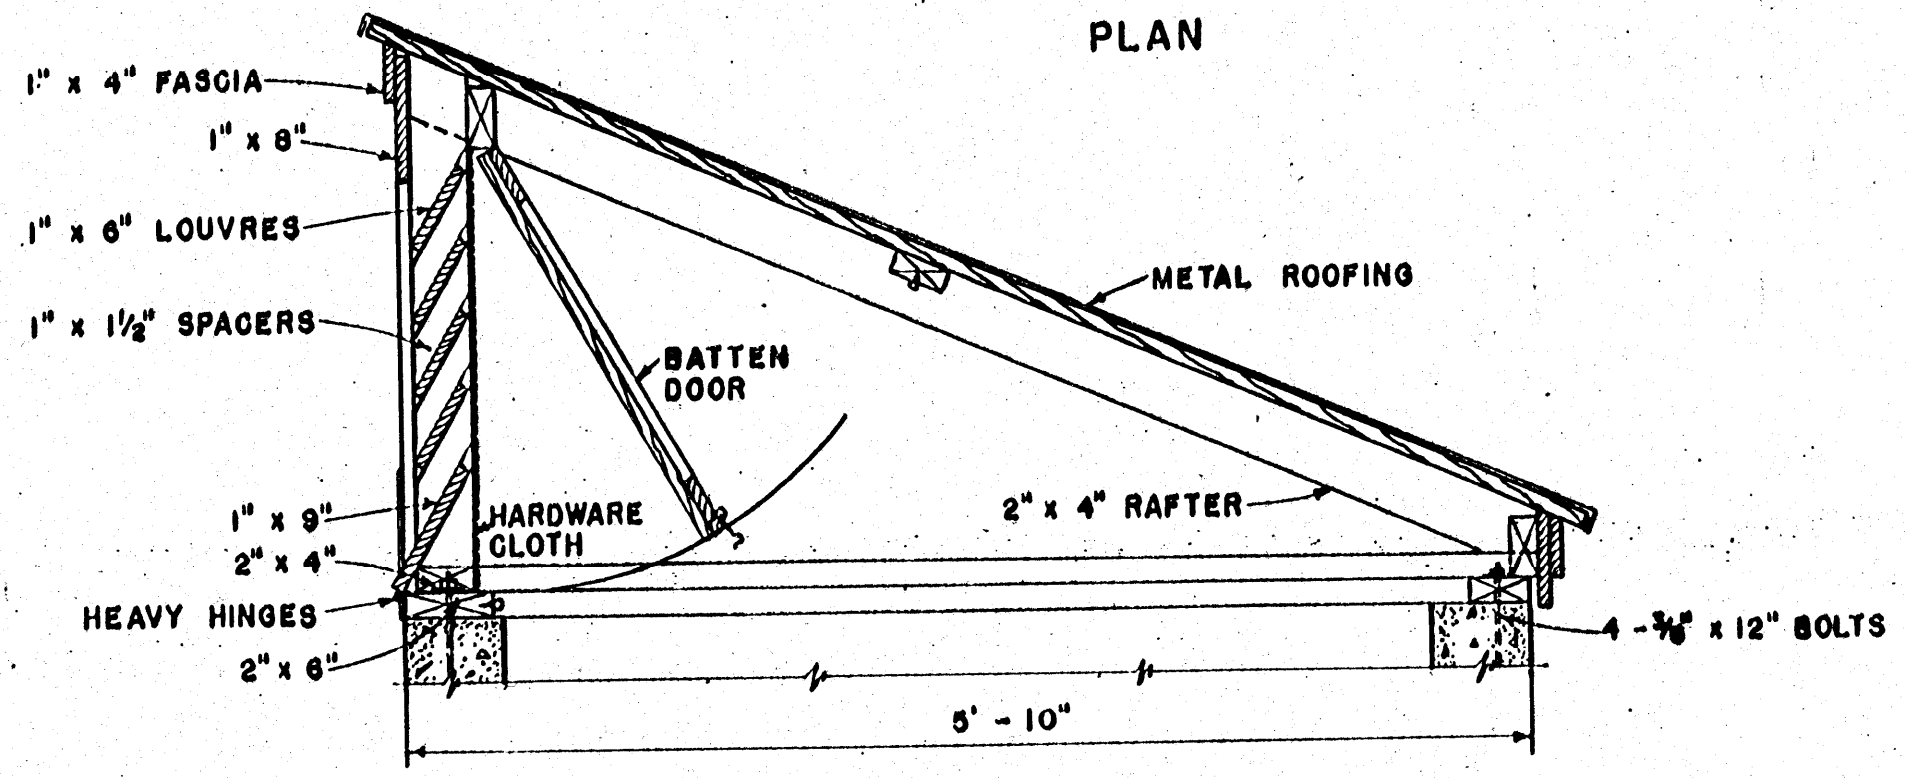

DETAIL OF HINGED COVER FOR OUTSIDE FILLING DOOR

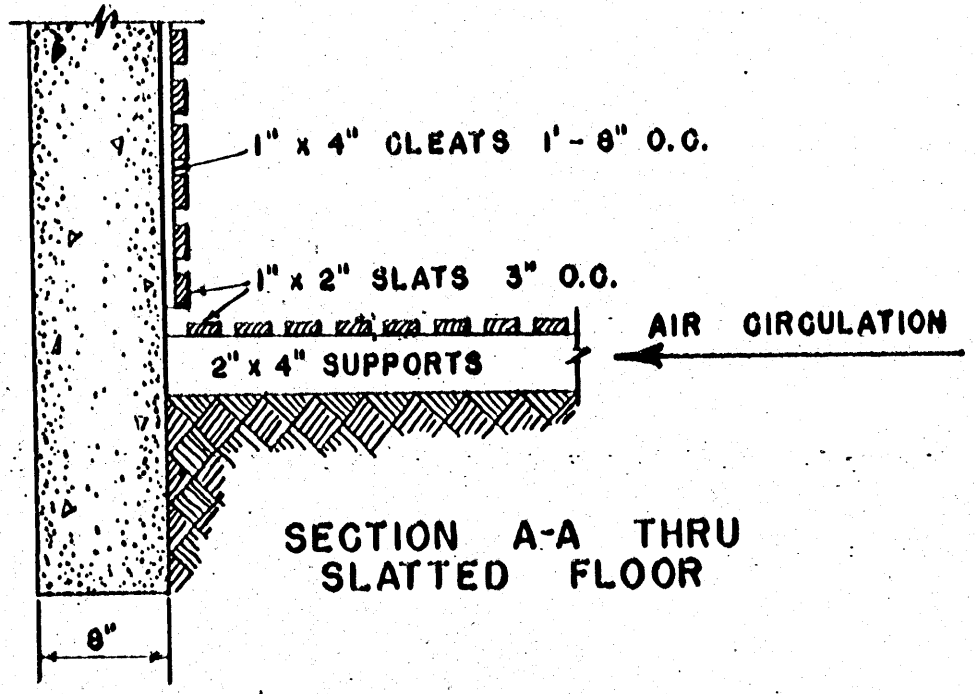

SECTION A-A THRU SLATTED FLOOR

COOPERATIVE EXTENSION WORK IN
 AGRICULTURE AND HOME ECONOMICS
 STATE OF MISSISSIPPI
 MISSISSIPPI STATE UNIVERSITY
 AND
 UNITED STATES DEPARTMENT OF AGRICULTURE COOPERATING

STORM & STORAGE CELLAR

USDA '59 EX. 5866 SHEET 1 OF 1