



**FOUNDATION & FLOOR LAYOUT**

SCALE 1/8" = 1'-0"

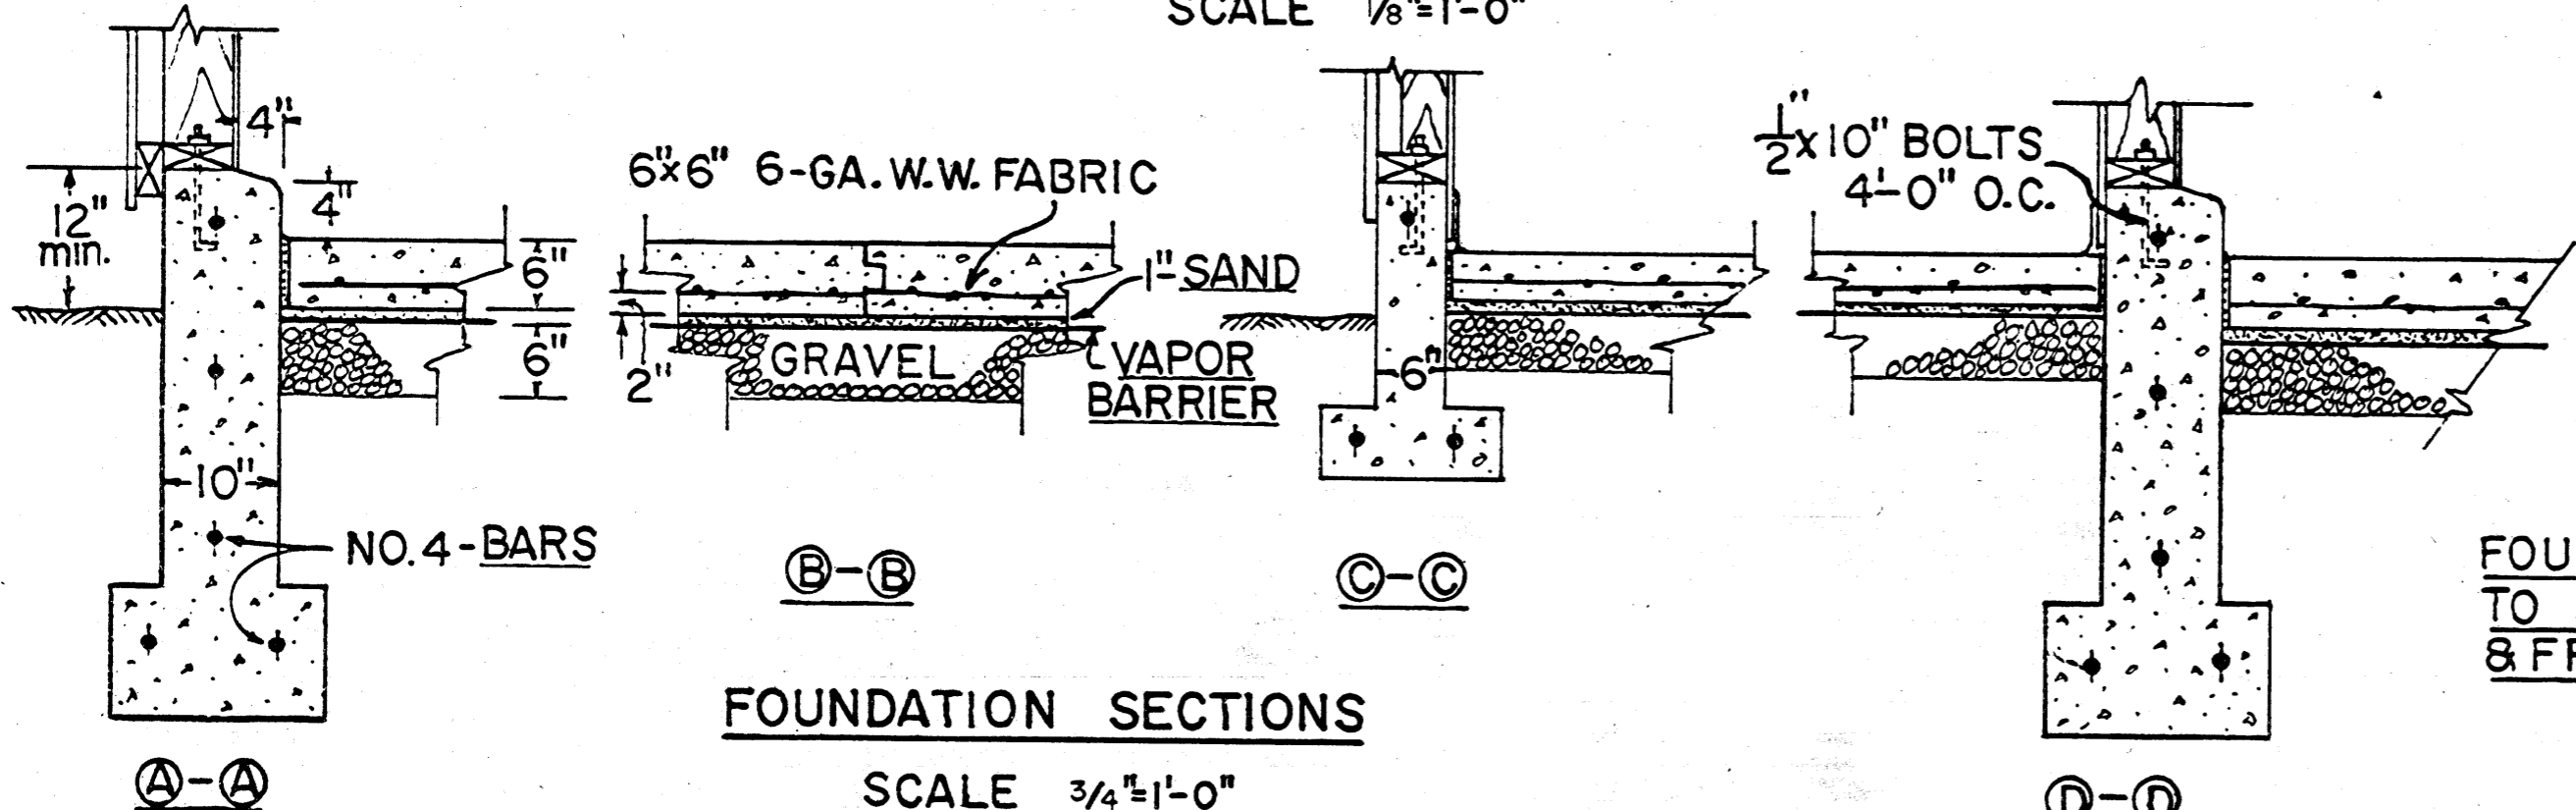

**FOUNDATION SECTIONS**

SCALE 3/4" = 1'-0"

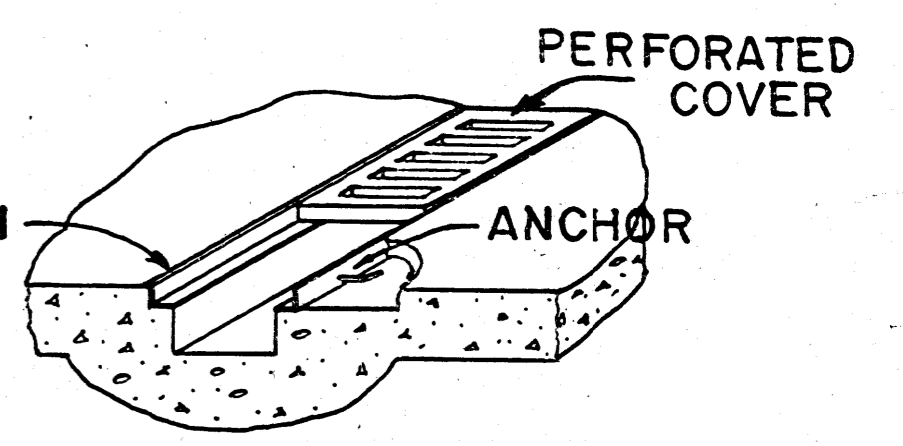

**TROUGH DRAIN DETAIL**


IN COOPERATION:  
UNIVERSITY OF CALIFORNIA-DAVIS, CALIFORNIA  
TRANSPORTATION FACILITIES RESEARCH DIVISION  
MISSISSIPPI STATE UNIVERSITY  
AND  
UNITED STATES DEPARTMENT OF AGRICULTURE COOPERATING

**NOTE**  
FOUNDATION DEPTHS  
TO SUIT LOCAL SOIL  
& FROST CONDITIONS

NOTE: THE OPERATOR PLANNING TO BUILD THIS STRUCTURE SHOULD OBTAIN THE SERVICES OF A PROFESSIONAL ENGINEER TO DESIGN THE PLANT TO MEET THE OPERATOR'S PARTICULAR NEEDS AND TO MEET LOCAL CONDITIONS, AS WELL AS TO SUPERVISE CONSTRUCTION.

NOTE:  
SHEET 1-REVISED  
CREDIT LINE ADDED  
MARCH 8, 1971.


COOPERATIVE EXTENSION WORK IN AGRICULTURE AND HOME ECONOMICS		
STATE OF MISSISSIPPI		
MISSISSIPPI STATE UNIVERSITY		
AND UNITED STATES DEPARTMENT OF AGRICULTURE COOPERATING		
<b>EGG PROCESSING PLANT</b>		
USDA-TFRD '70	6095	SHEET 1 OF 6

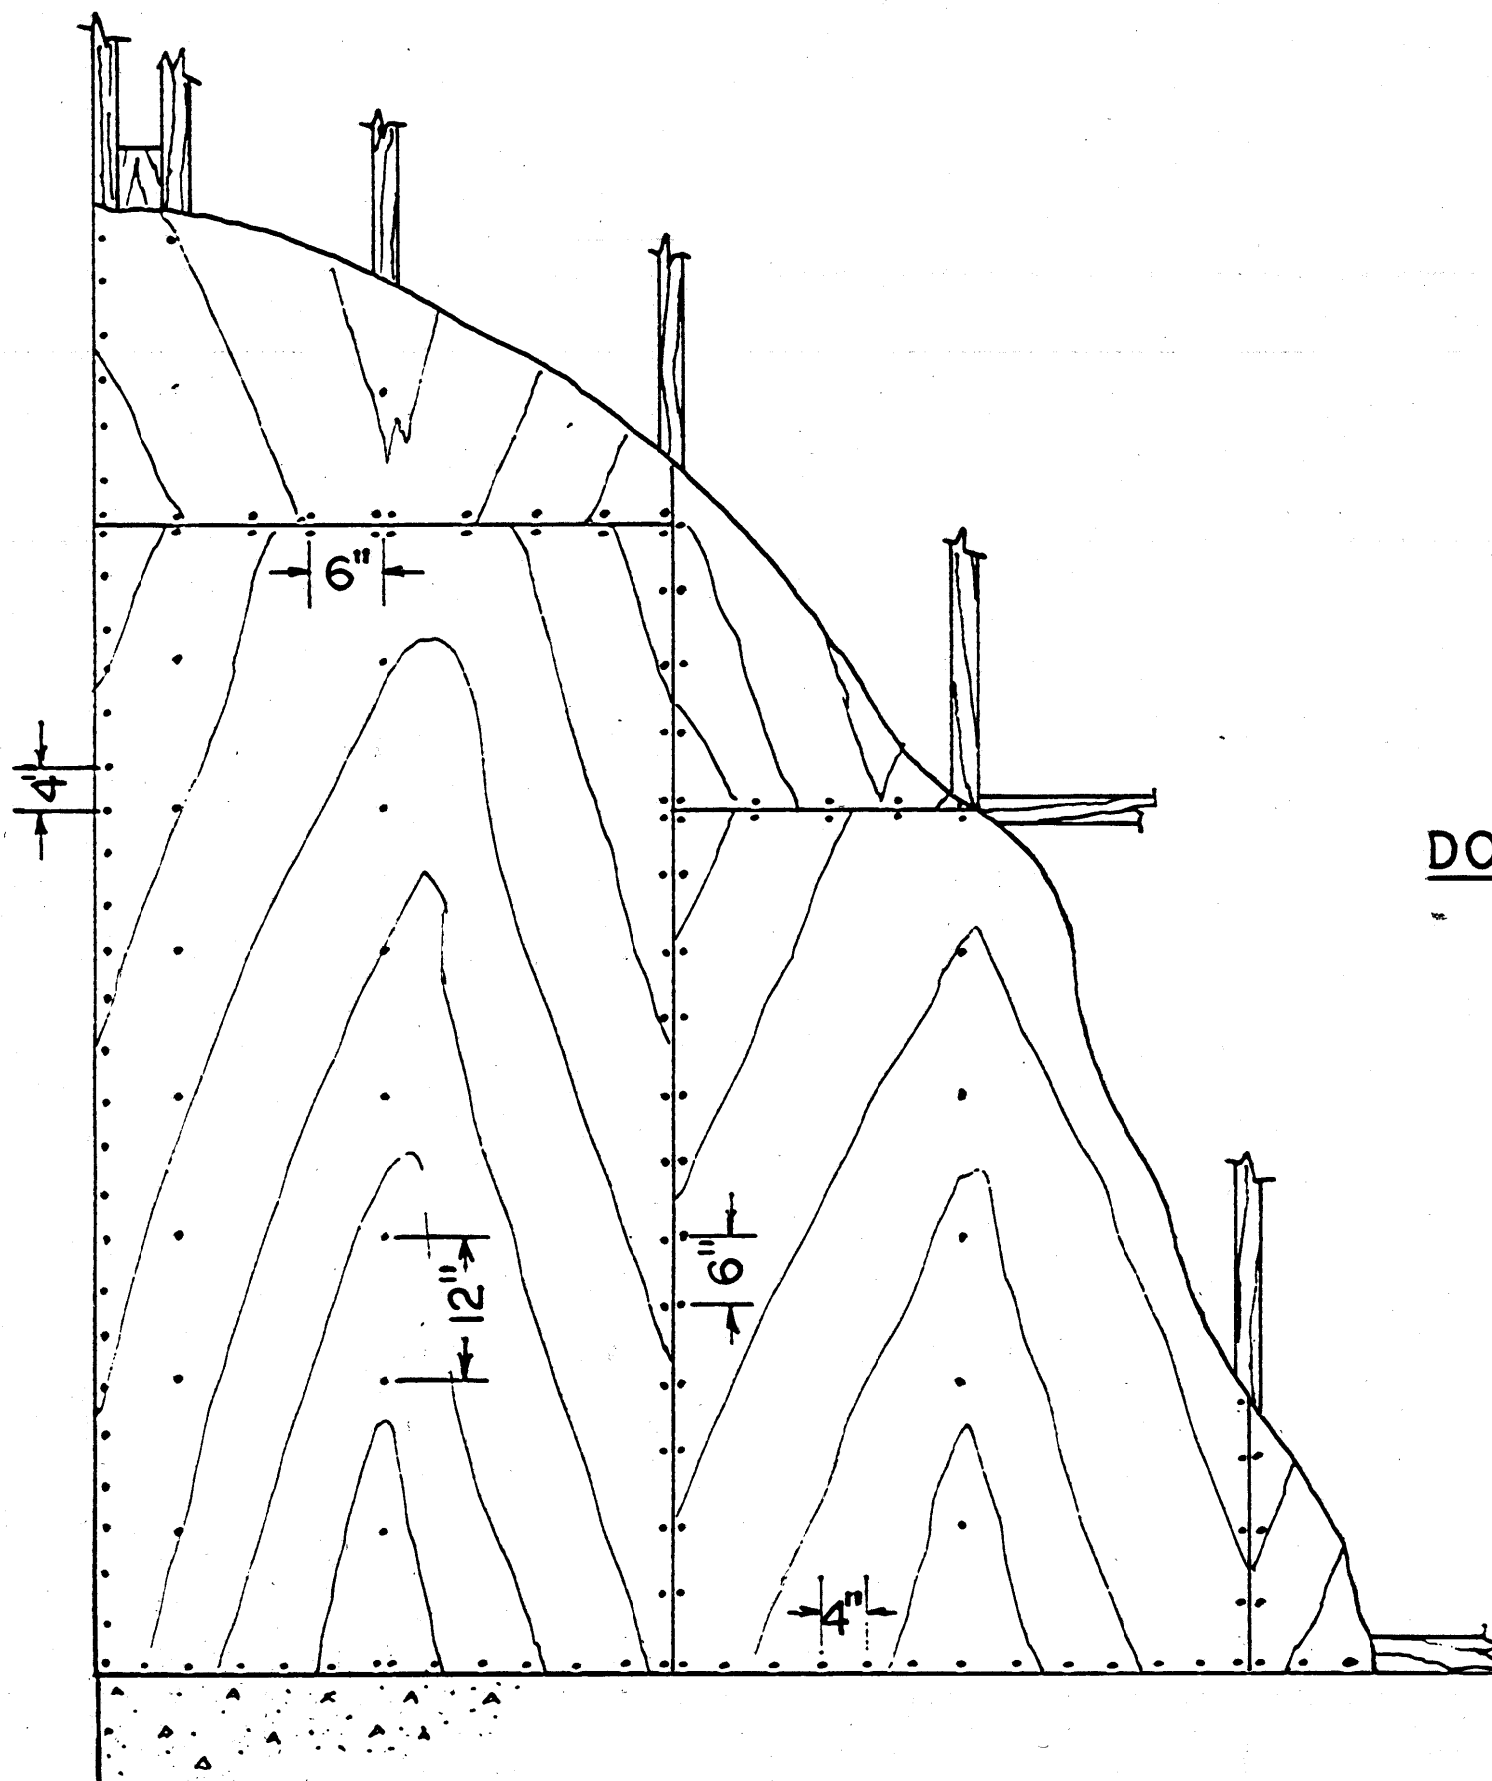


**PLYWOOD NAILING SCHEDULE**

USE 8<sup>d</sup> COM.-NAILS OR EQUIVALENT MECHANICALLY DRIVEN FASTENERS

SCALE 3/4"=1'-0"

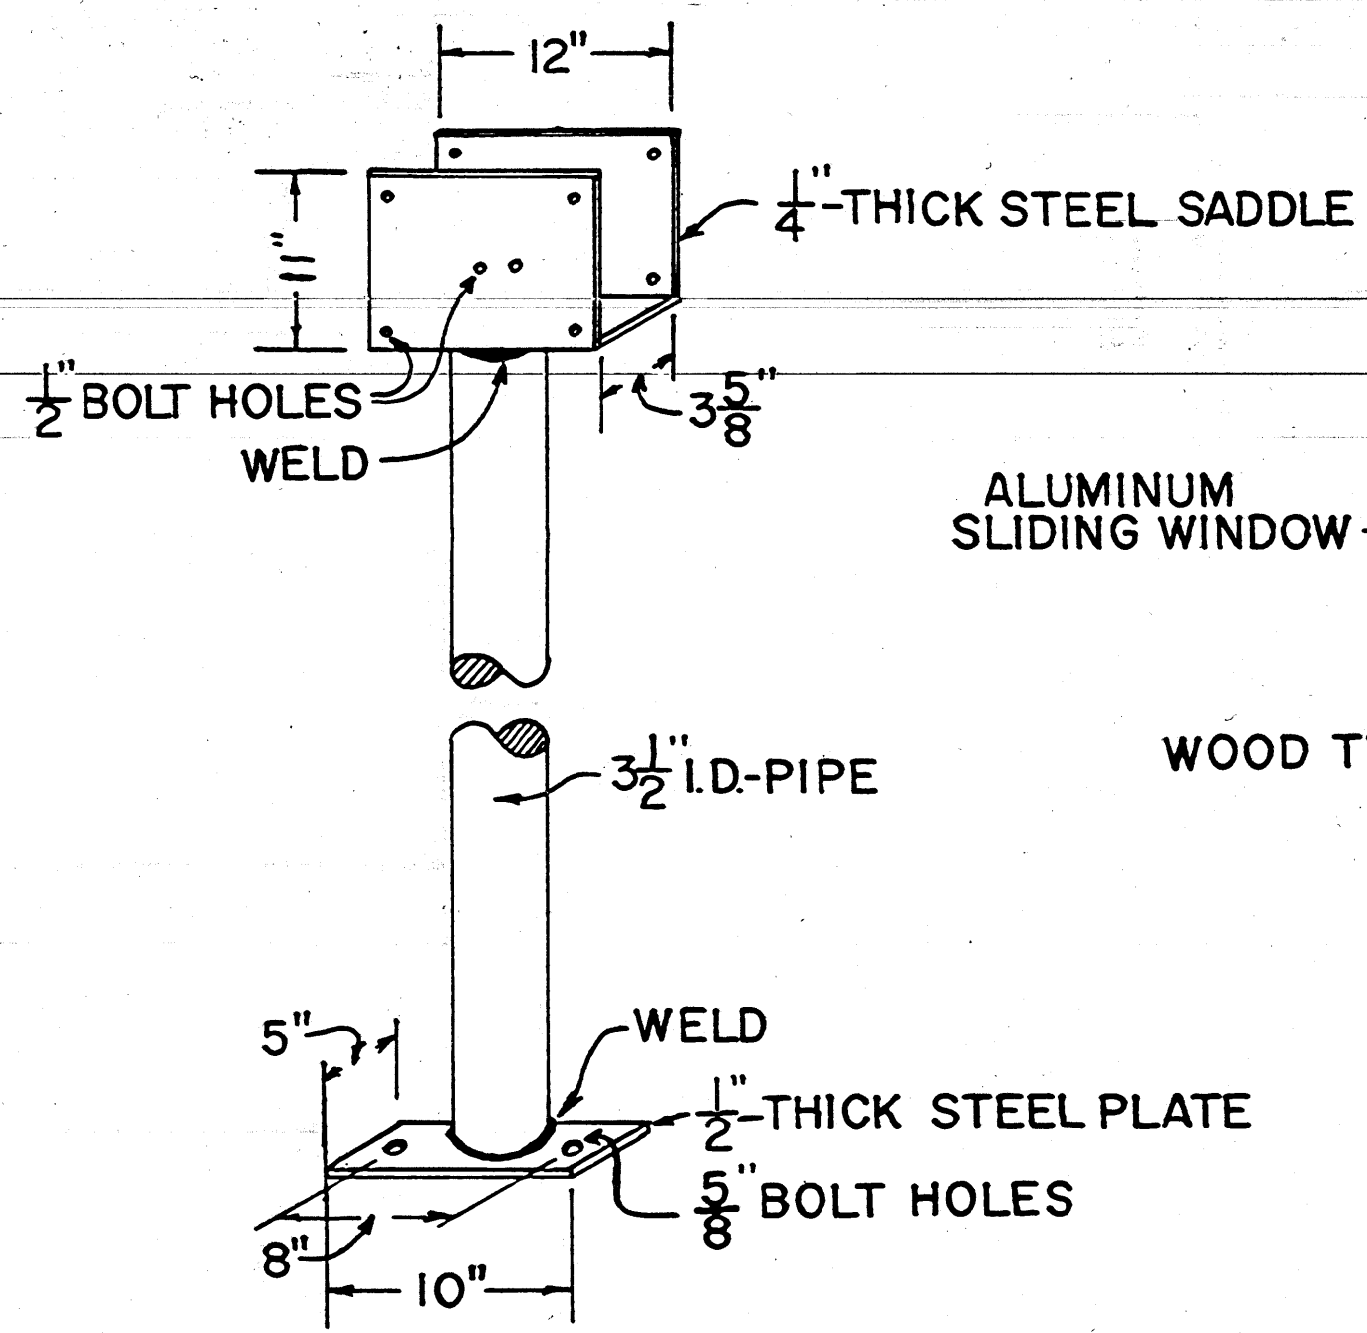


**DOCK ROOF SUPPORTS**

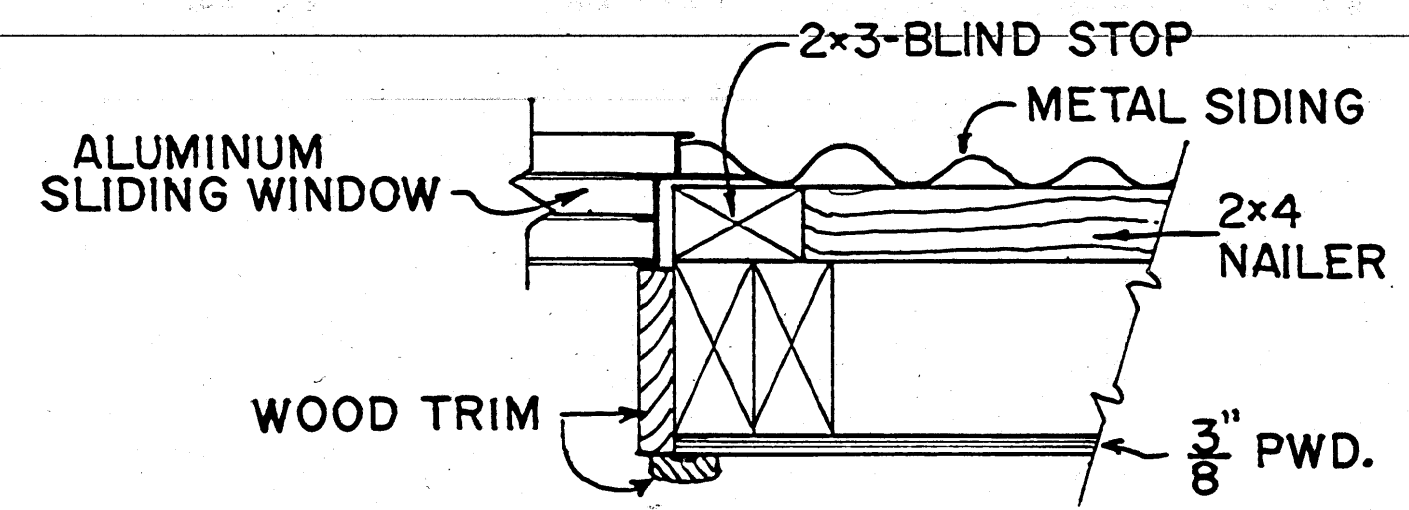

**OFFICE WINDOW DETAIL**









SCALE 3/4"=1'-0"

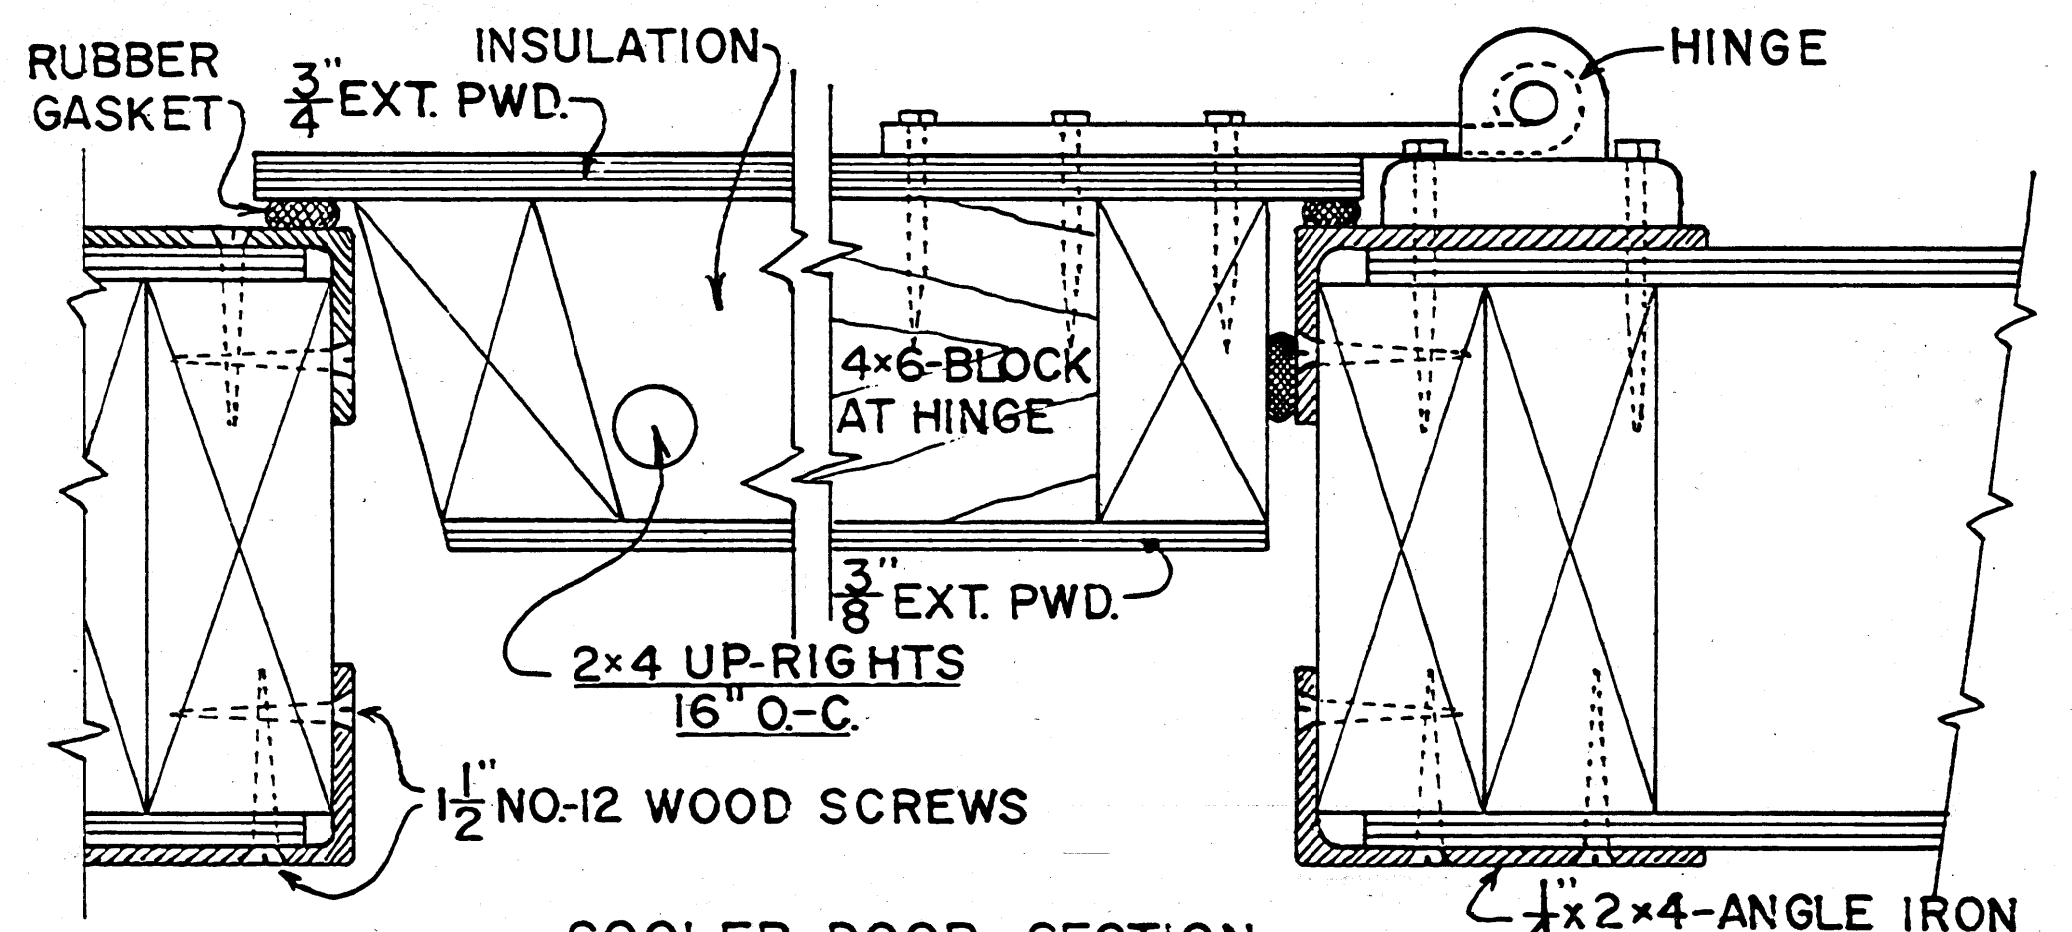

**COOLER DOOR SECTION**

SCALE HALF SIZE

COOPERATIVE EXTENSION WORK IN AGRICULTURE AND HOME ECONOMICS STATE OF MISSISSIPPI MISSISSIPPI STATE UNIVERSITY AND UNITED STATES DEPARTMENT OF AGRICULTURE COOPERATING		
<b>EGG PROCESSING PLANT</b>		
USDA-TFRD '70	6095	SHEET 2 OF 6

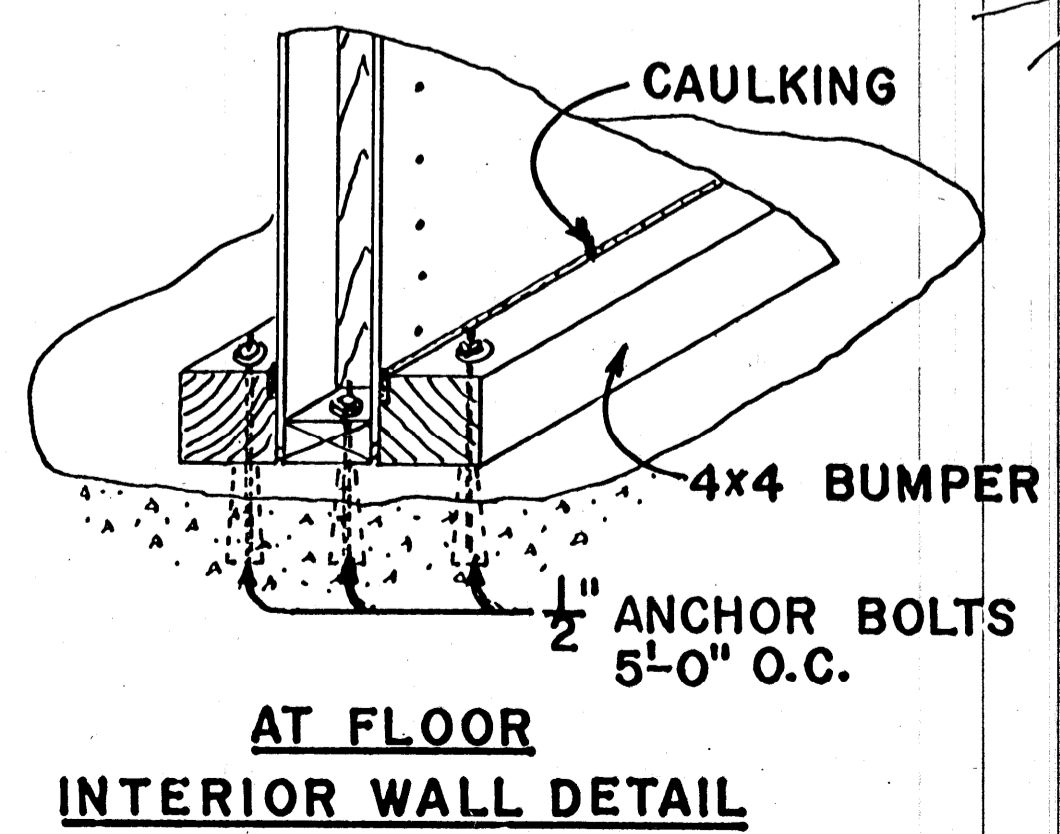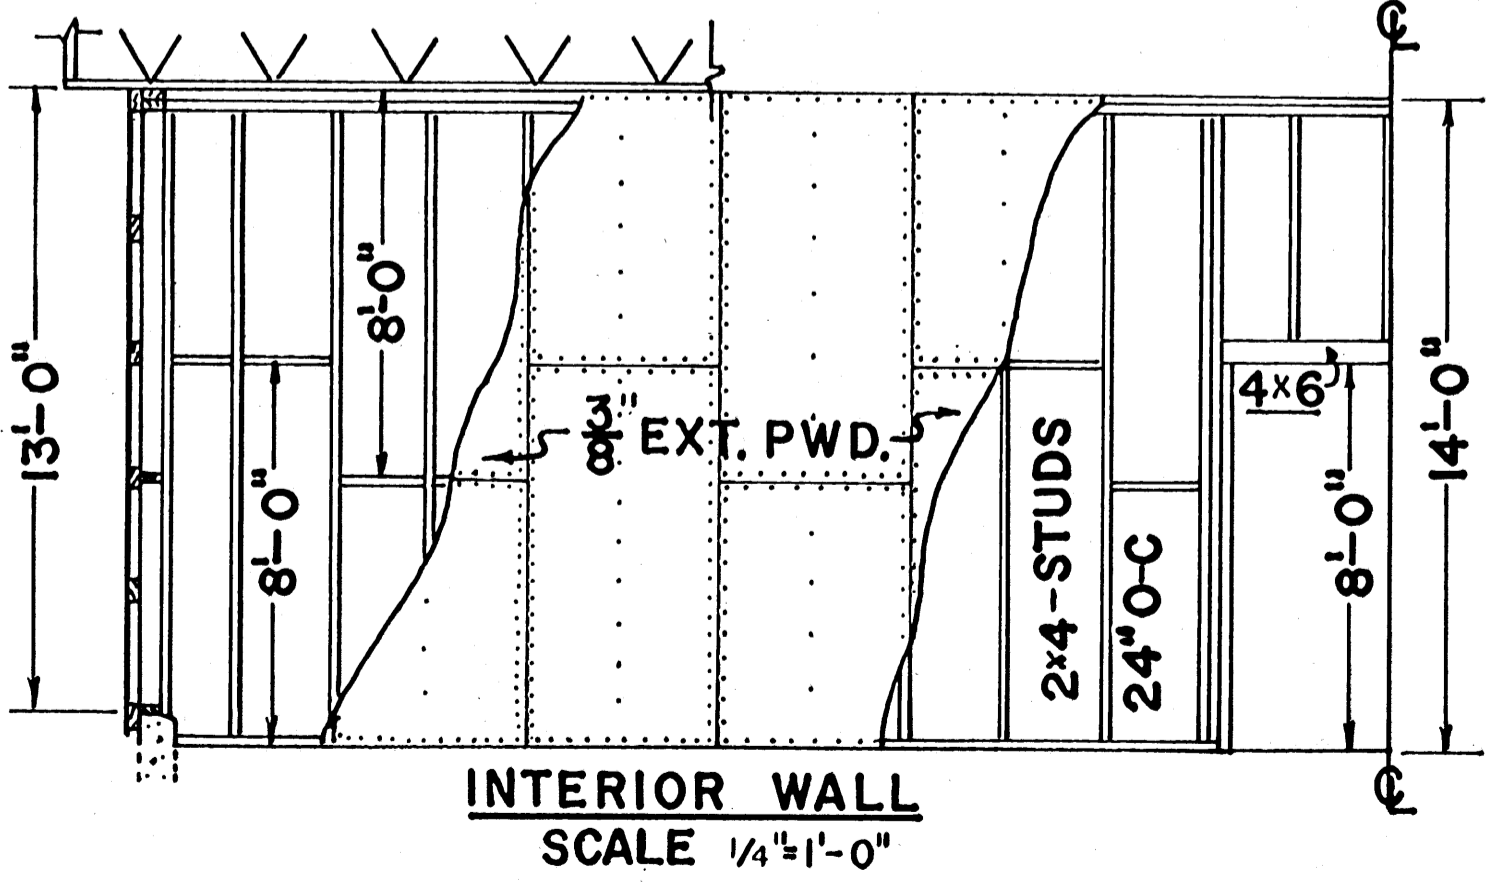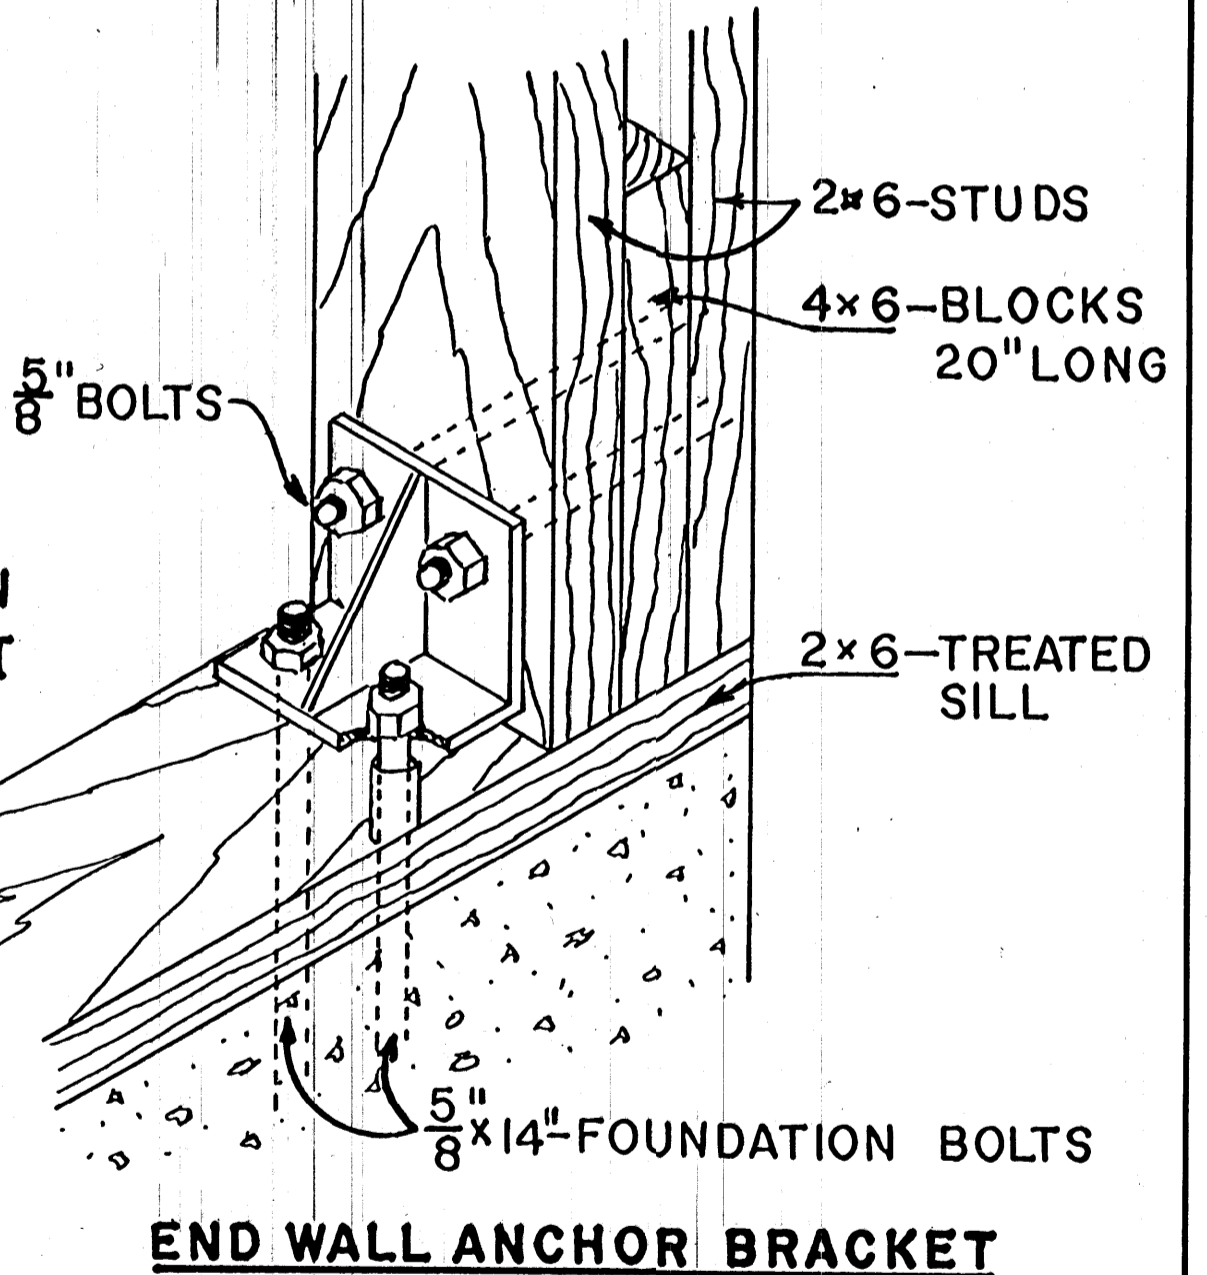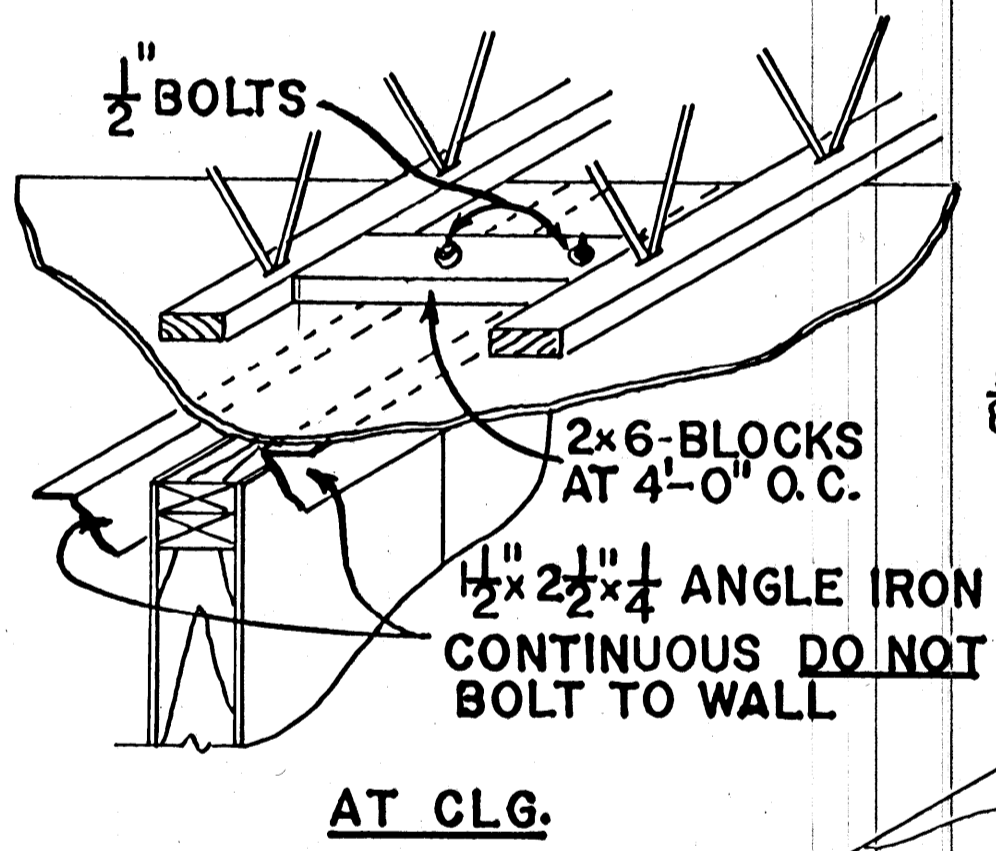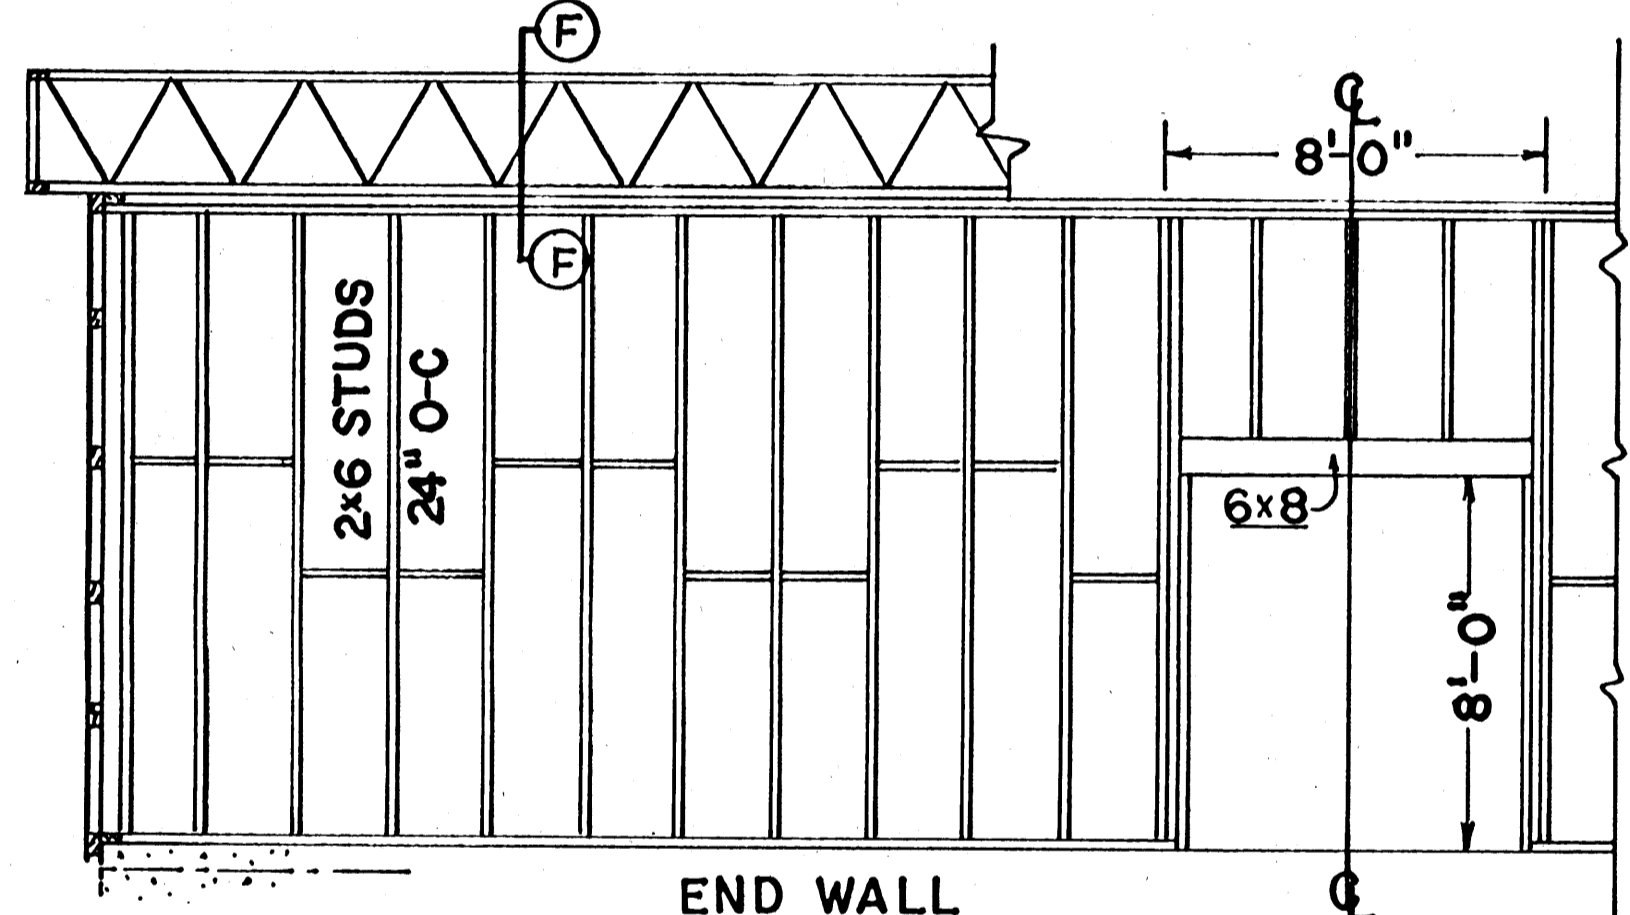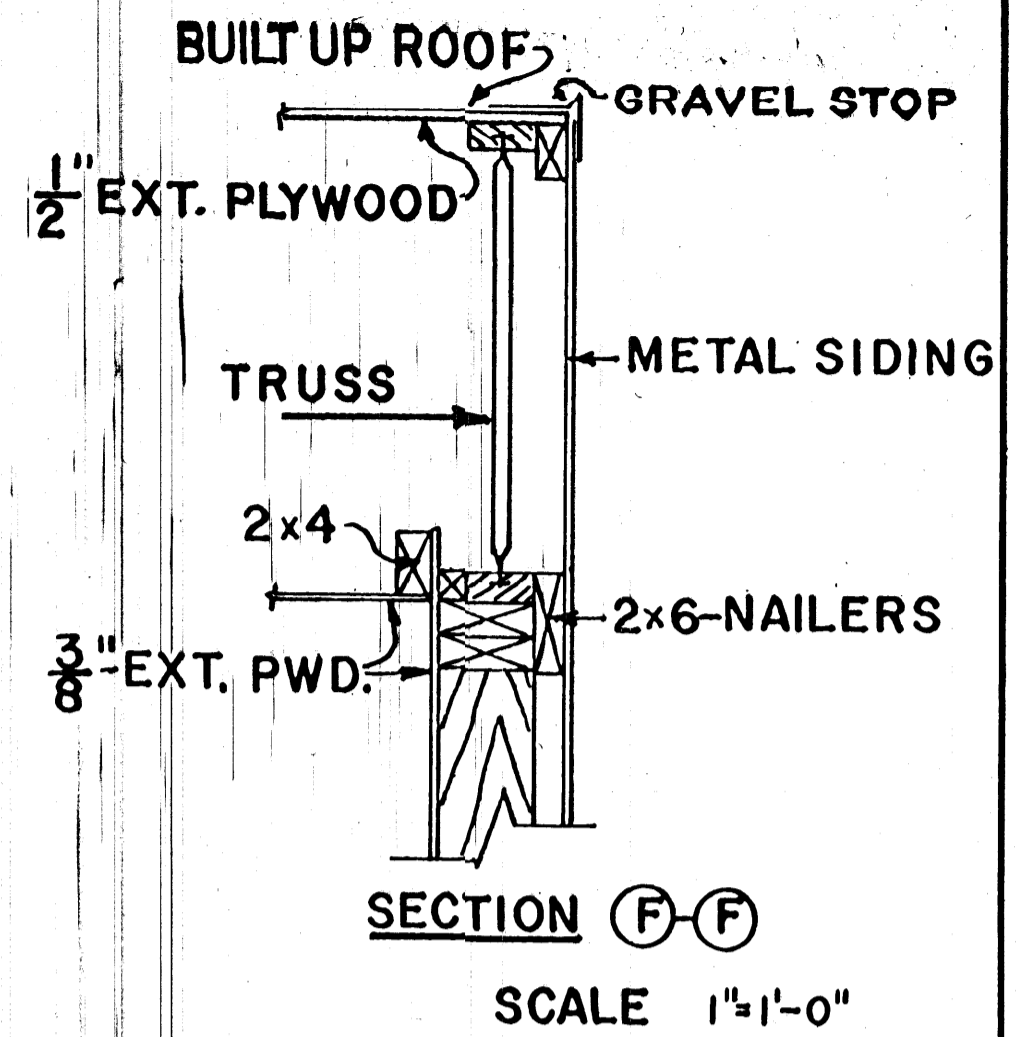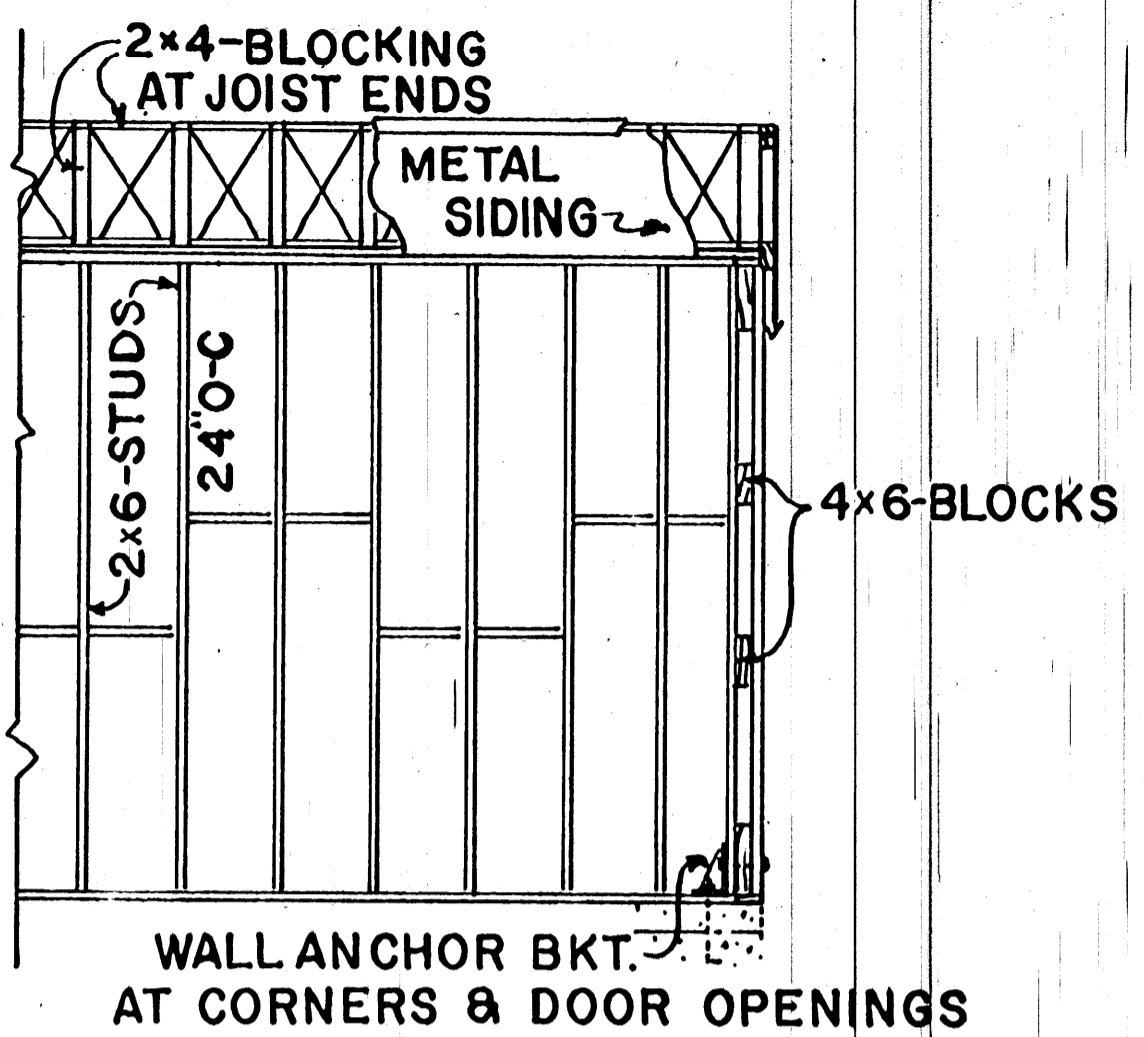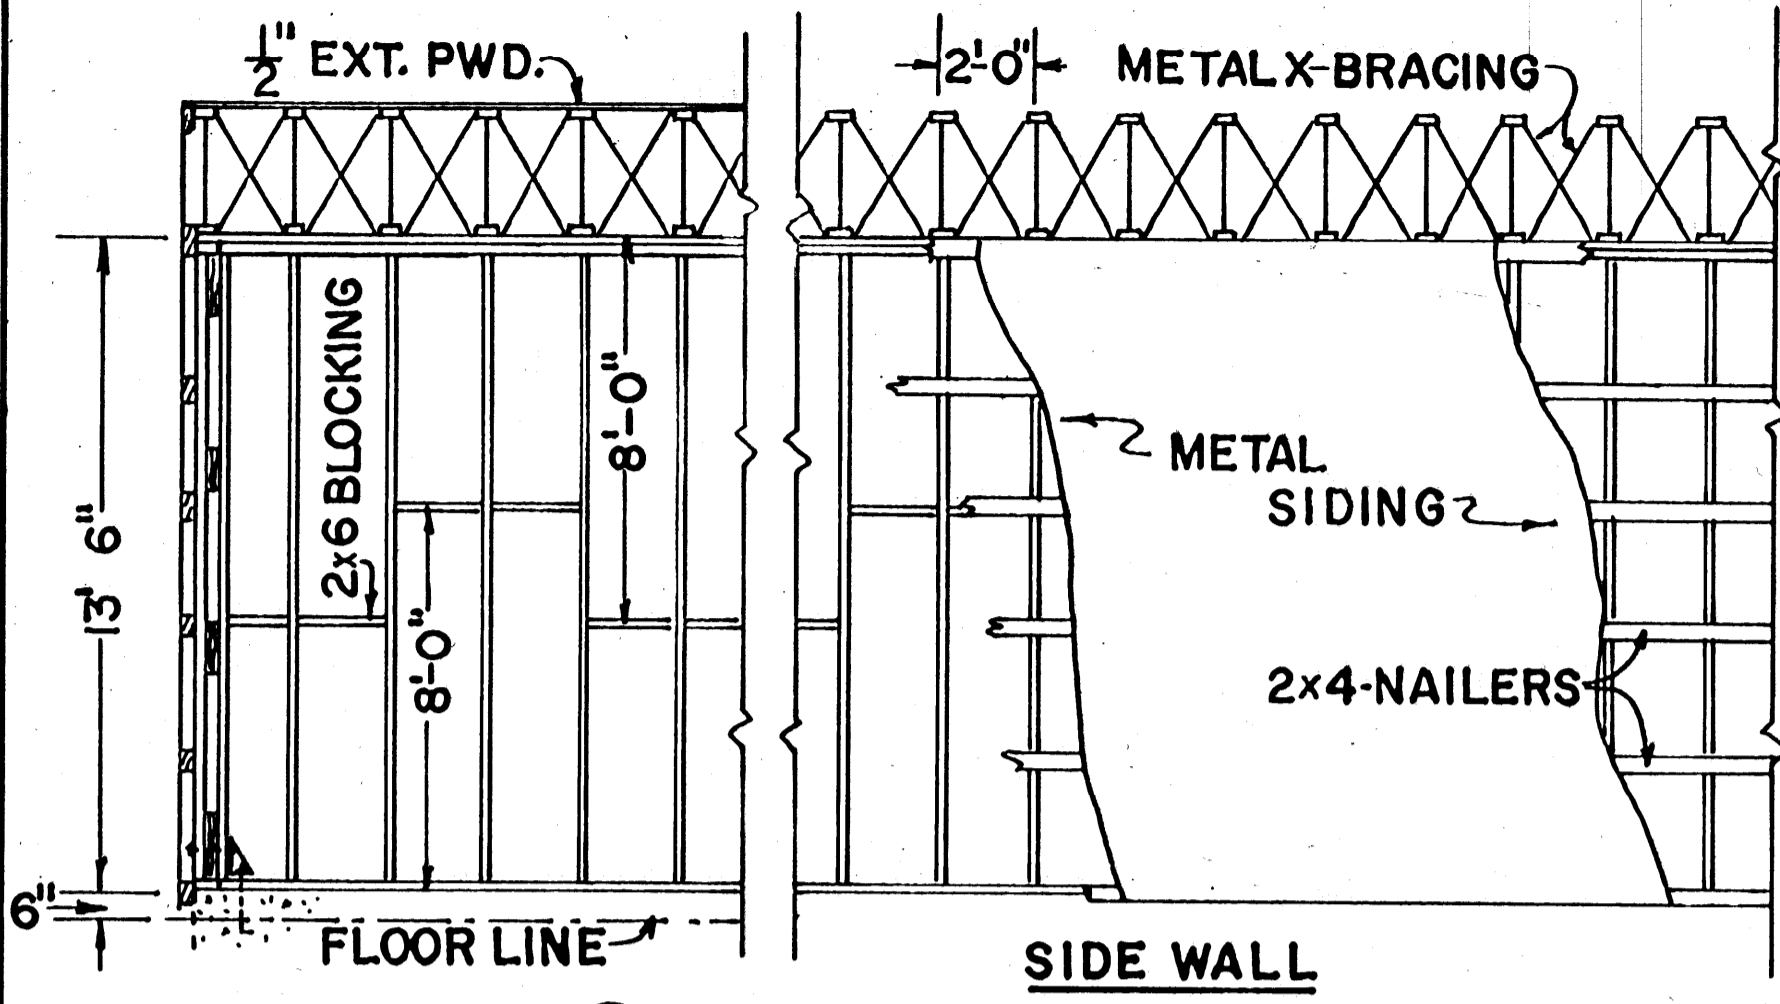

COOPERATIVE EXTENSION WORK IN AGRICULTURE AND HOME ECONOMICS

STATE OF MISSISSIPPI


MISSISSIPPI STATE UNIVERSITY

AND


UNITED STATES DEPARTMENT OF AGRICULTURE COOPERATING

**EGG PROCESSING PLANT**


USDA-TFRD '70	6095	SHEET 3 OF 6
---------------	------	--------------

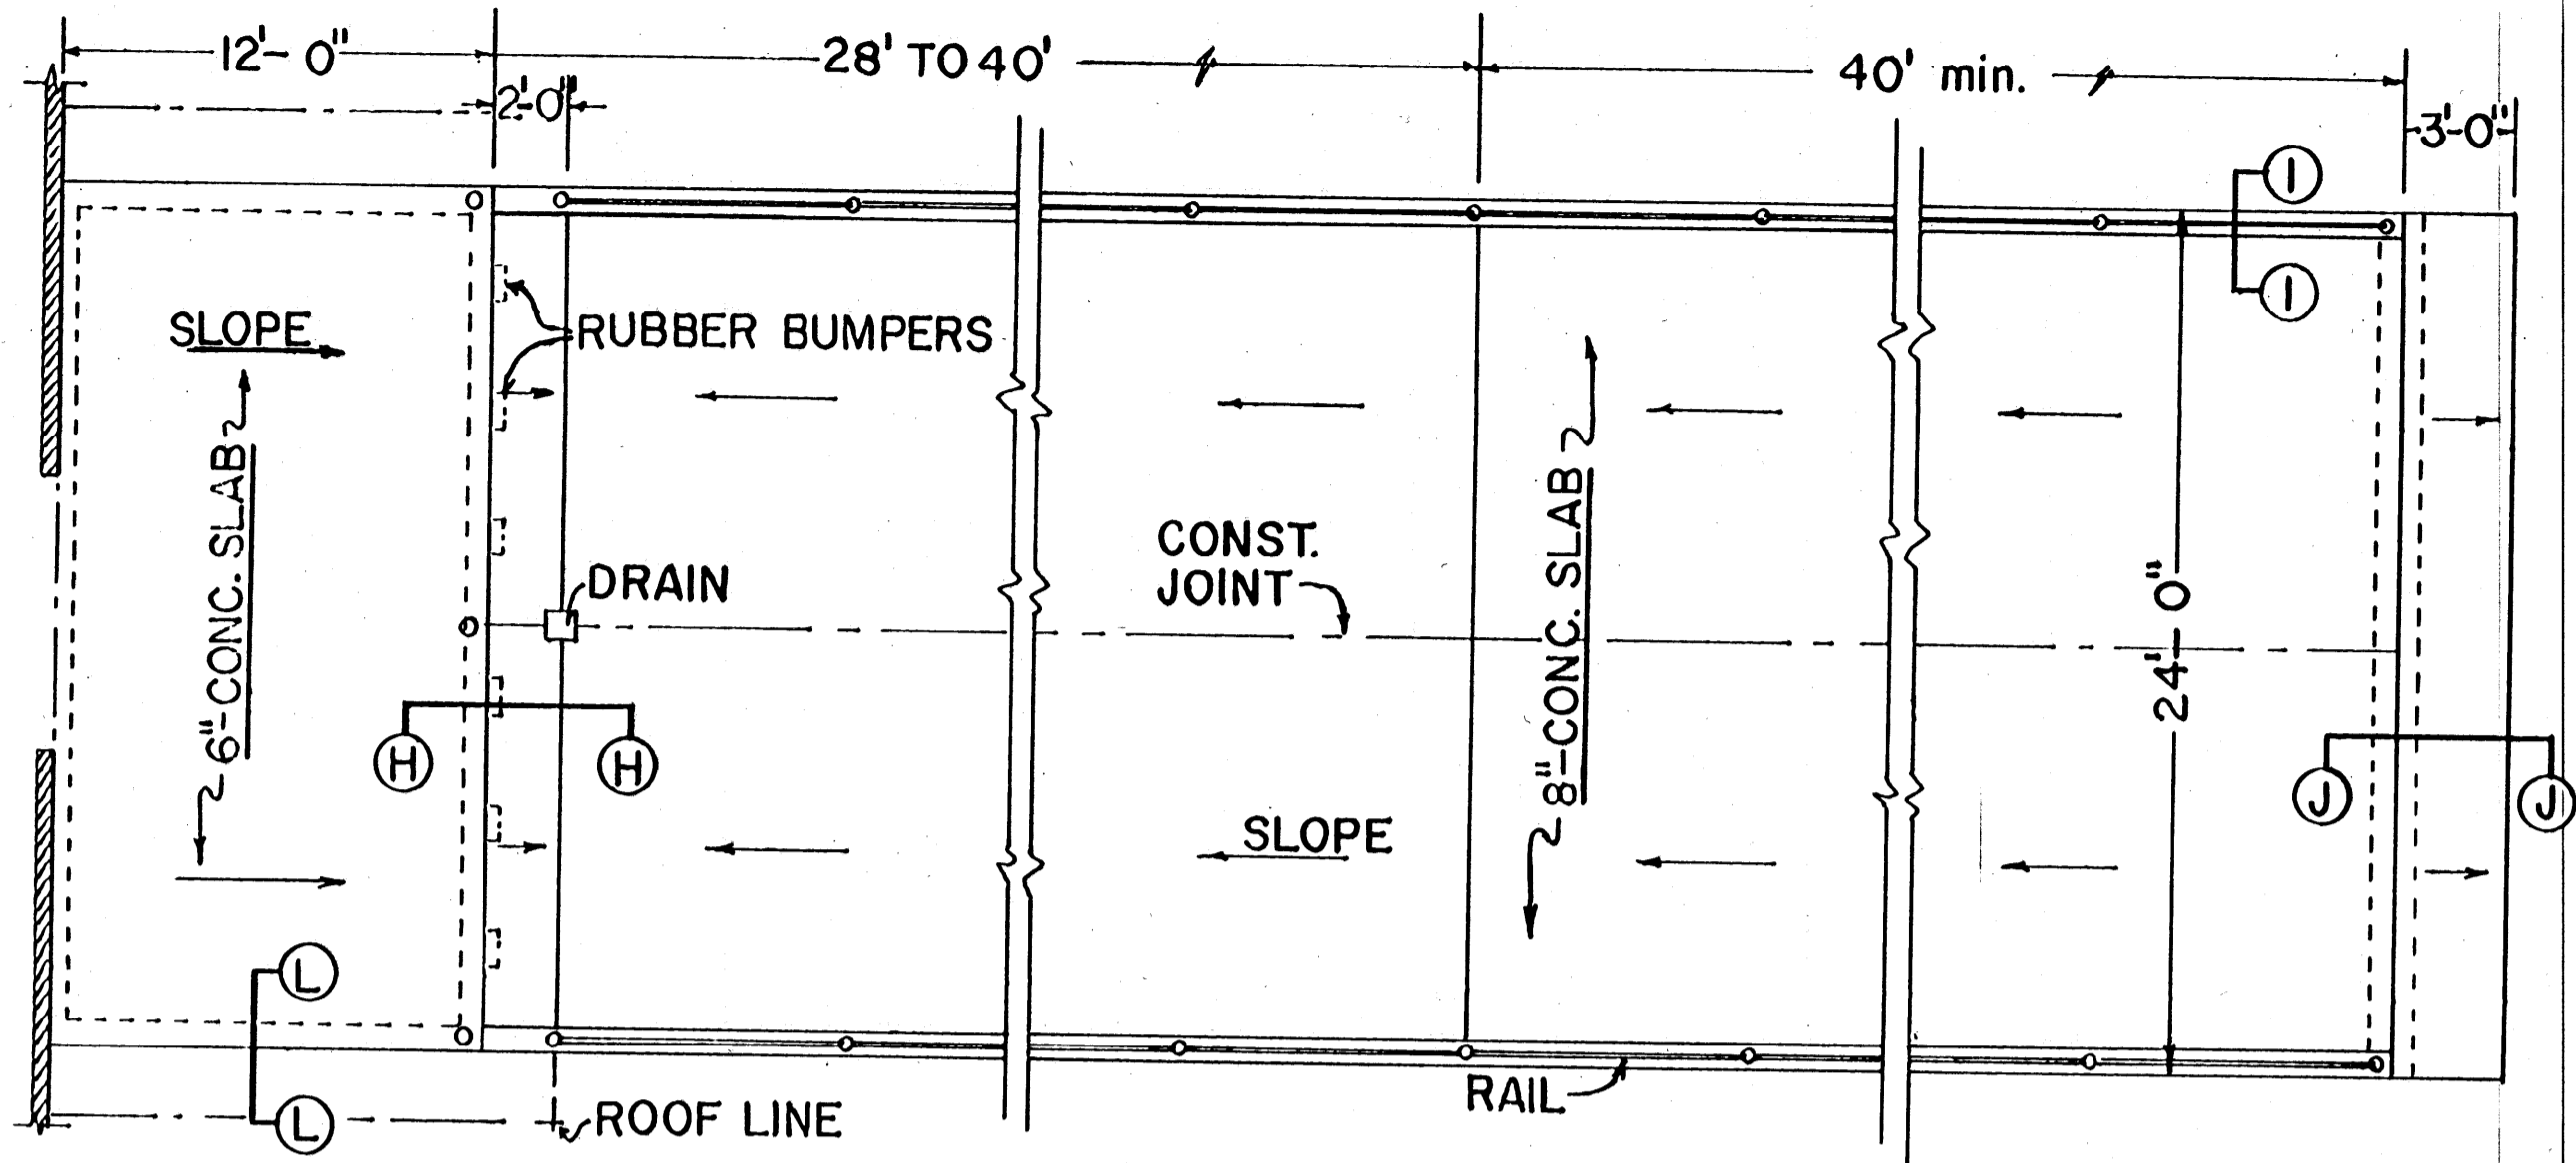


**PLAN**  
SCALE  $\frac{3}{16}'' = 1'-0''$

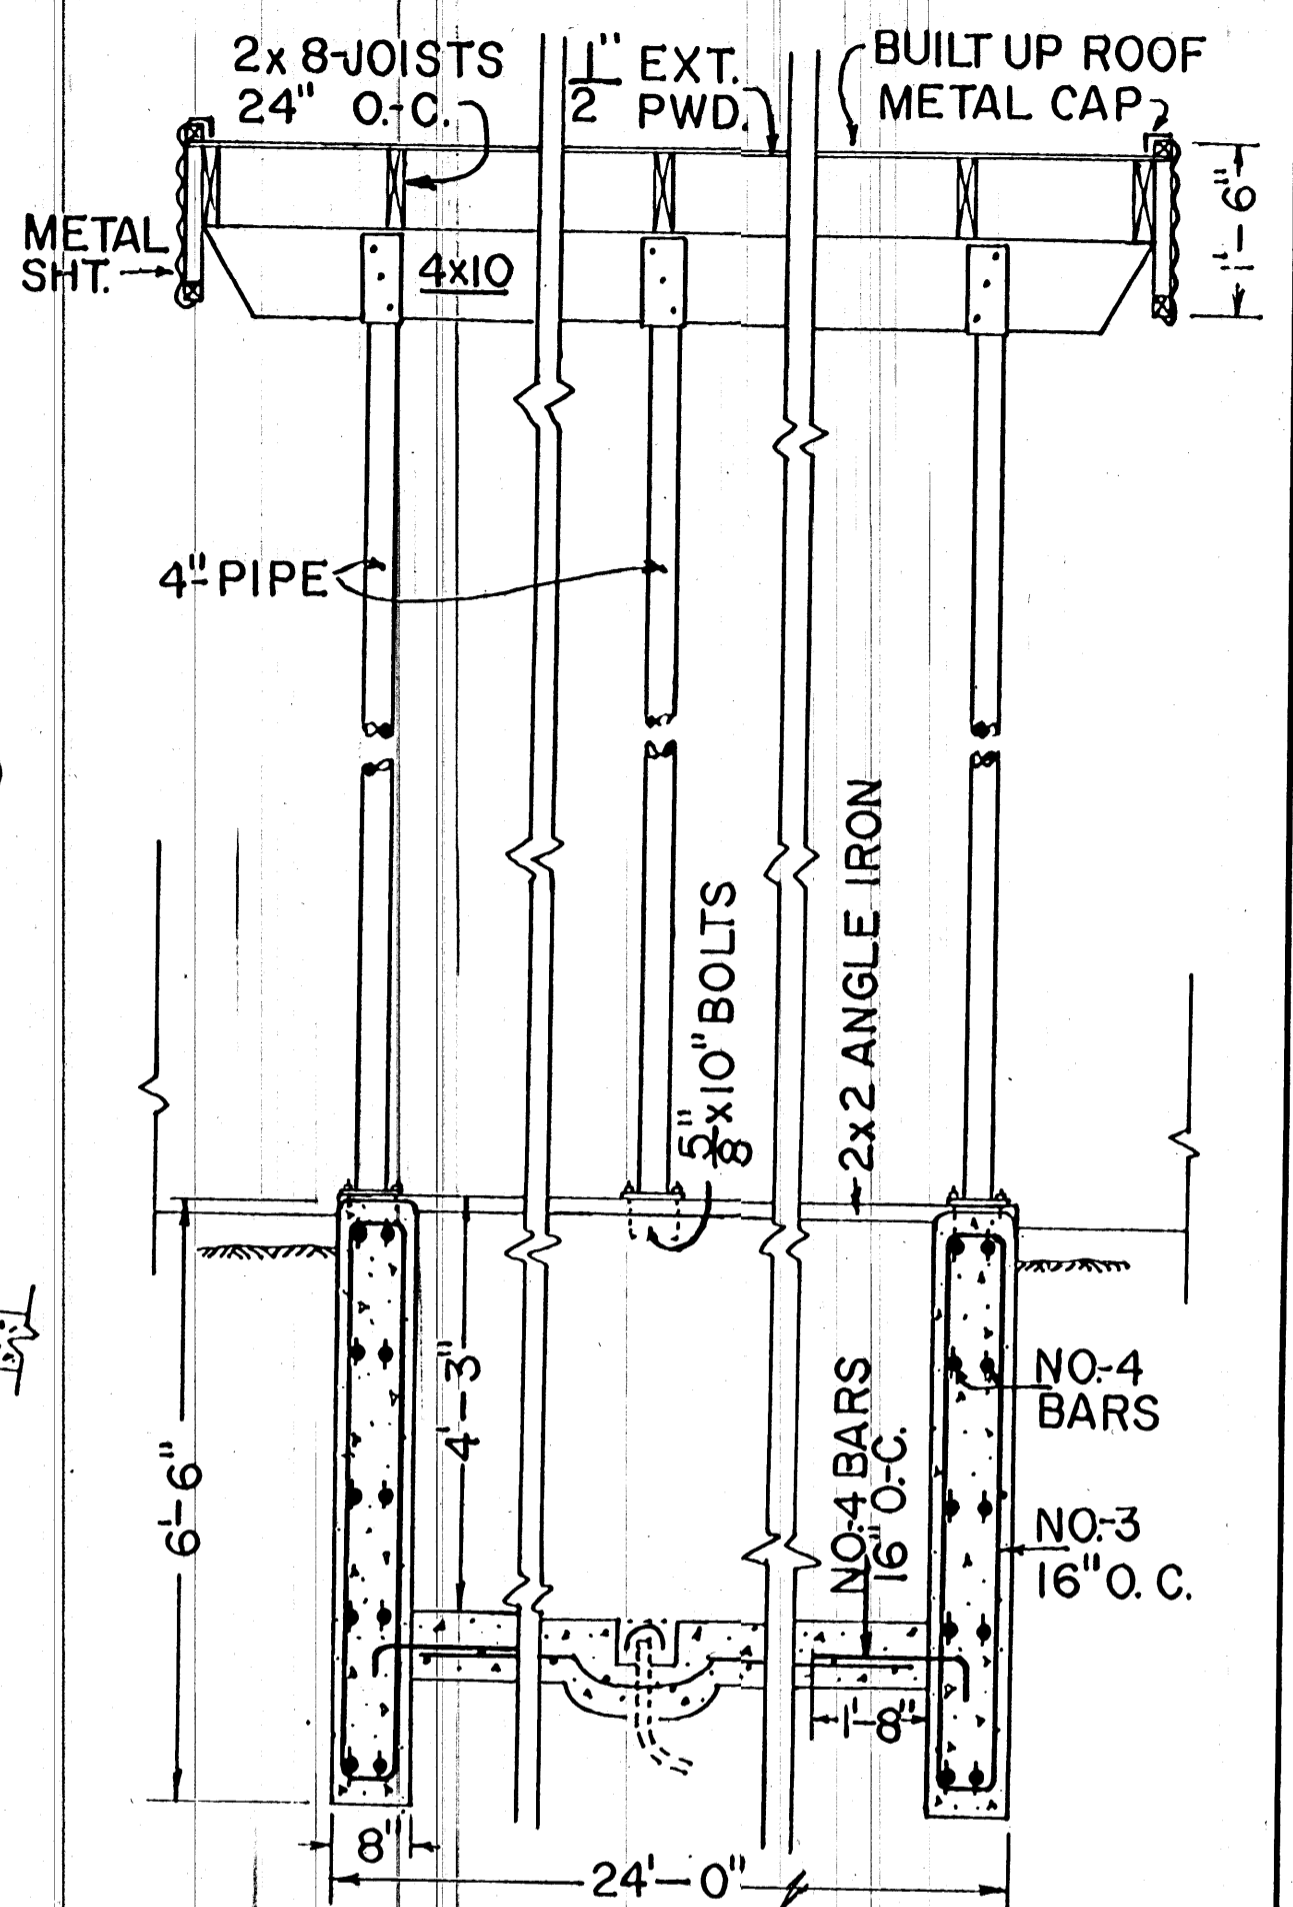


**CROSS SECTION**

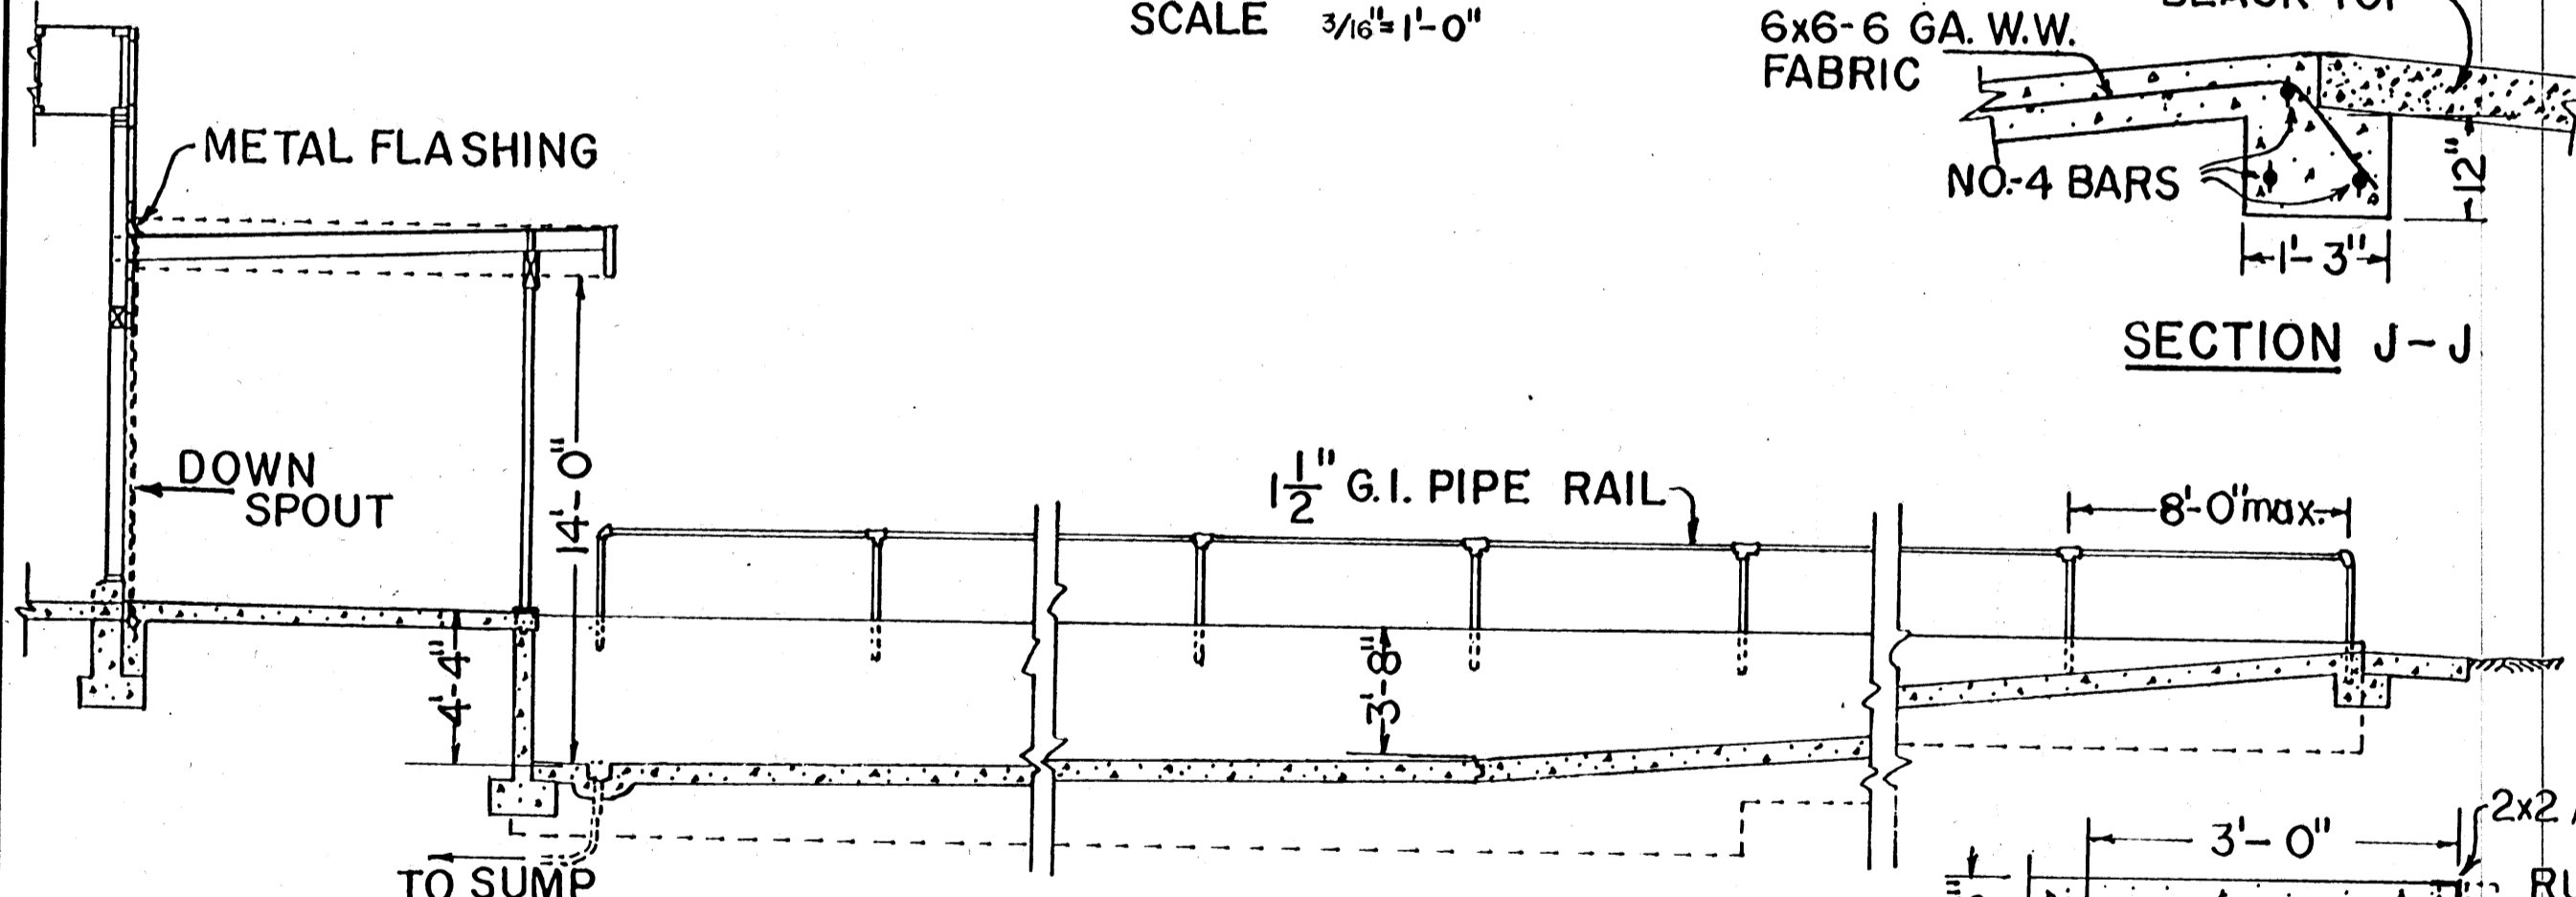


**LONGITUDINAL SECTION**  
SCALE  $\frac{3}{16}'' = 1'-0''$

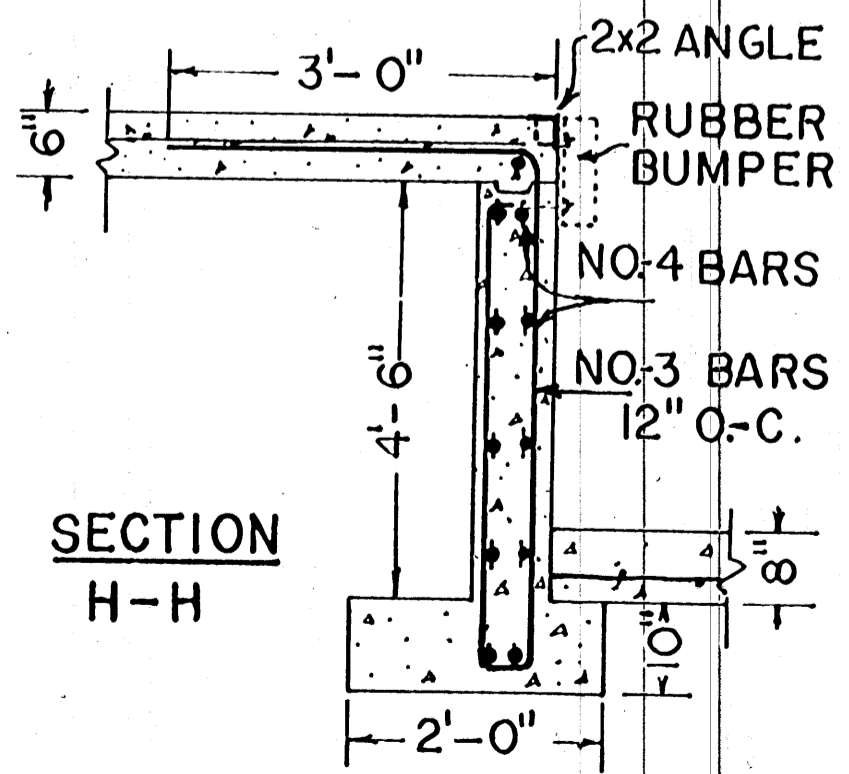

**SECTION H-H**

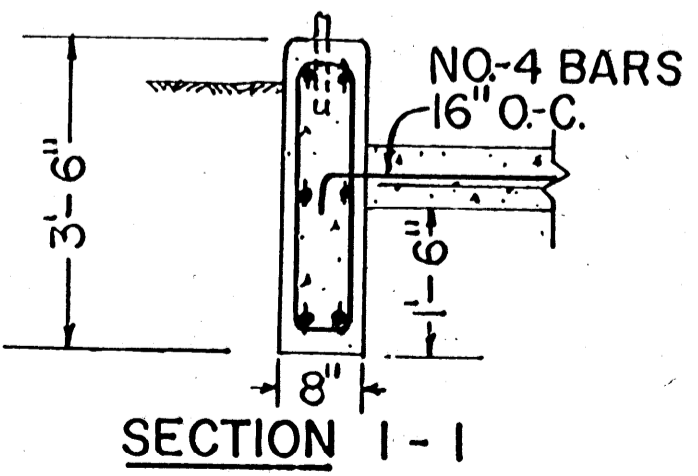

**SECTION I-I**

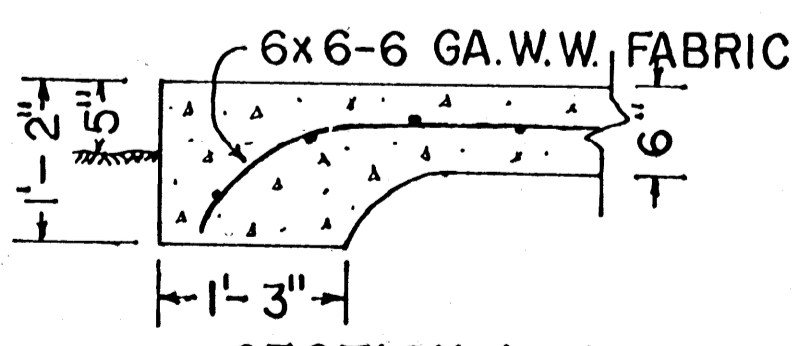

**SECTION L-L**


**NOTE**



- 1- PLACE BOLTS IN POUR FOR RUBBER DOCK BUMPERS
- 2- FOR 4" PIPE COLUMN PLATES
- 3- SLEEVES FOR 1 1/2" PIPE RAIL UP-RIGHTS

COOPERATIVE EXTENSION WORK IN  
AGRICULTURE AND HOME ECONOMICS  
STATE OF MISSISSIPPI  
MISSISSIPPI STATE UNIVERSITY  
AND  
UNITED STATES DEPARTMENT OF AGRICULTURE COOPERATING

**EGG PROCESSING PLANT**

**LOADING DOCK & TRUCK PIT**

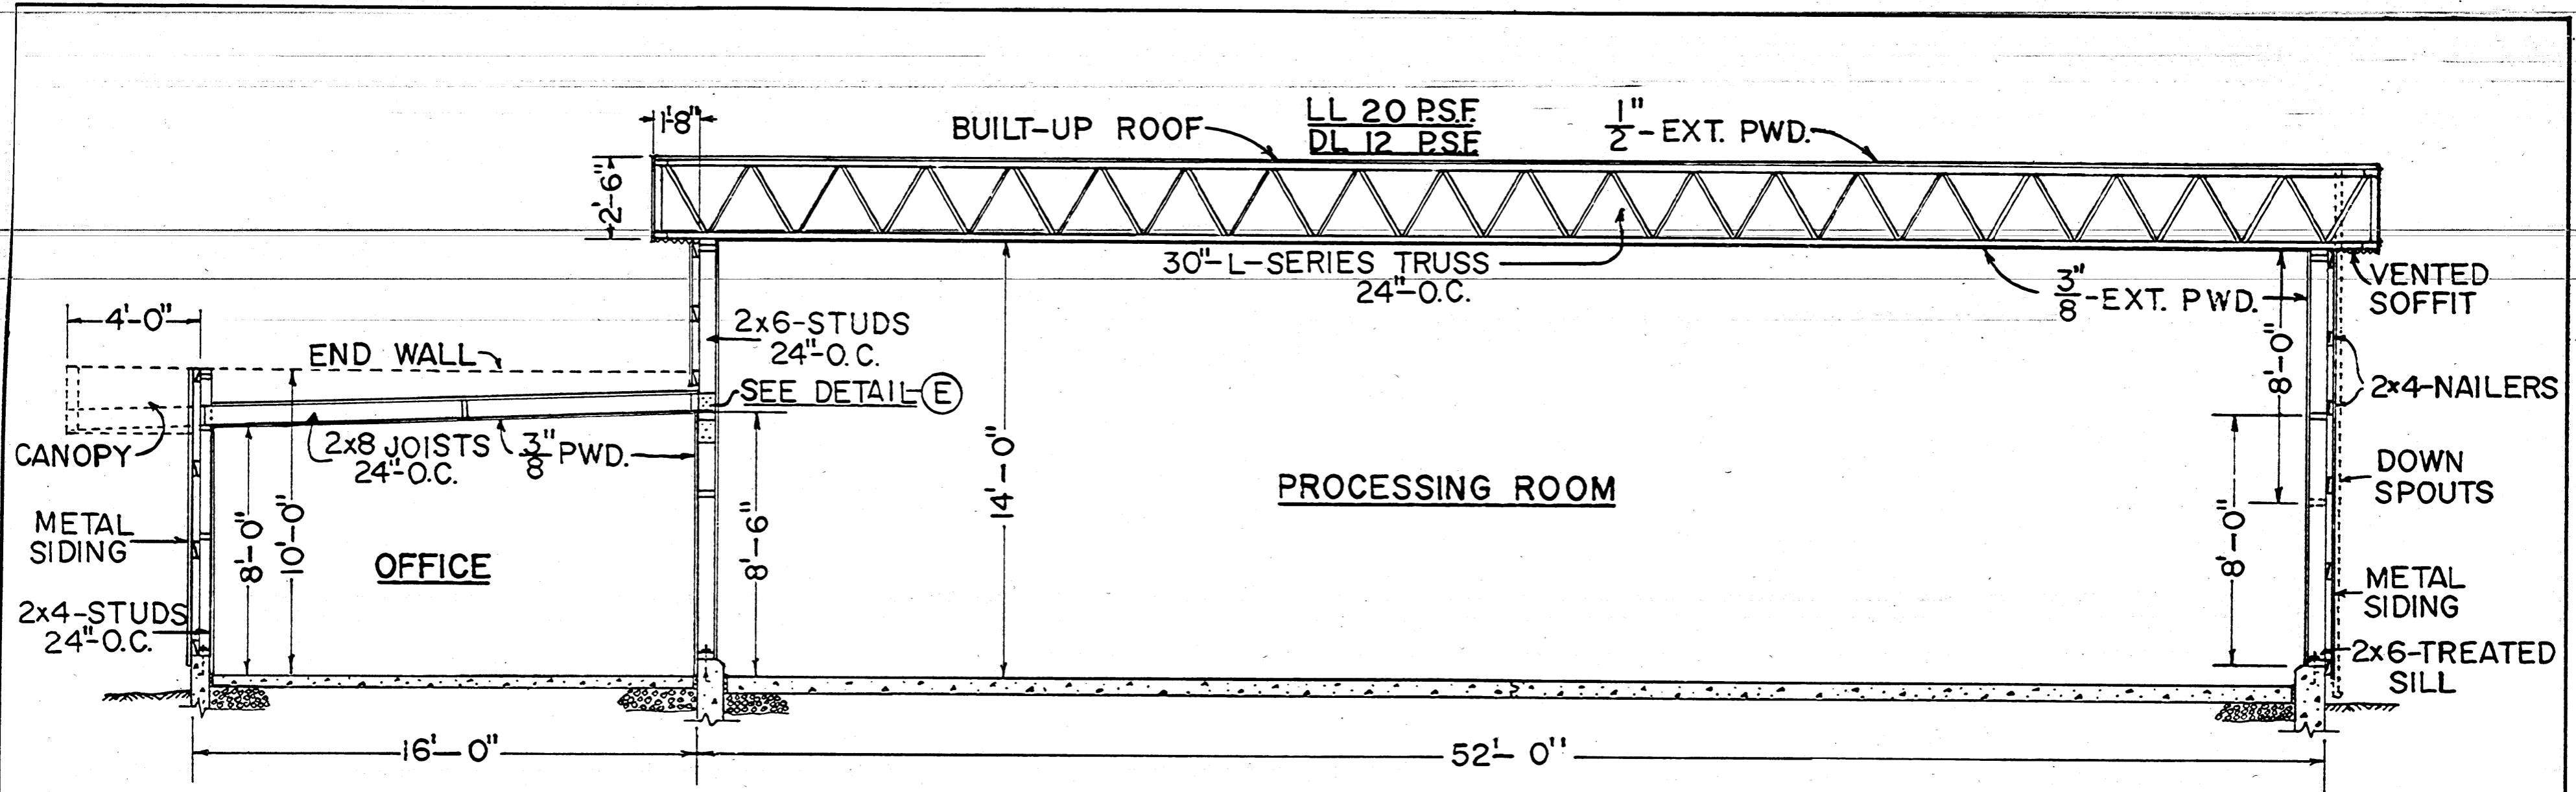

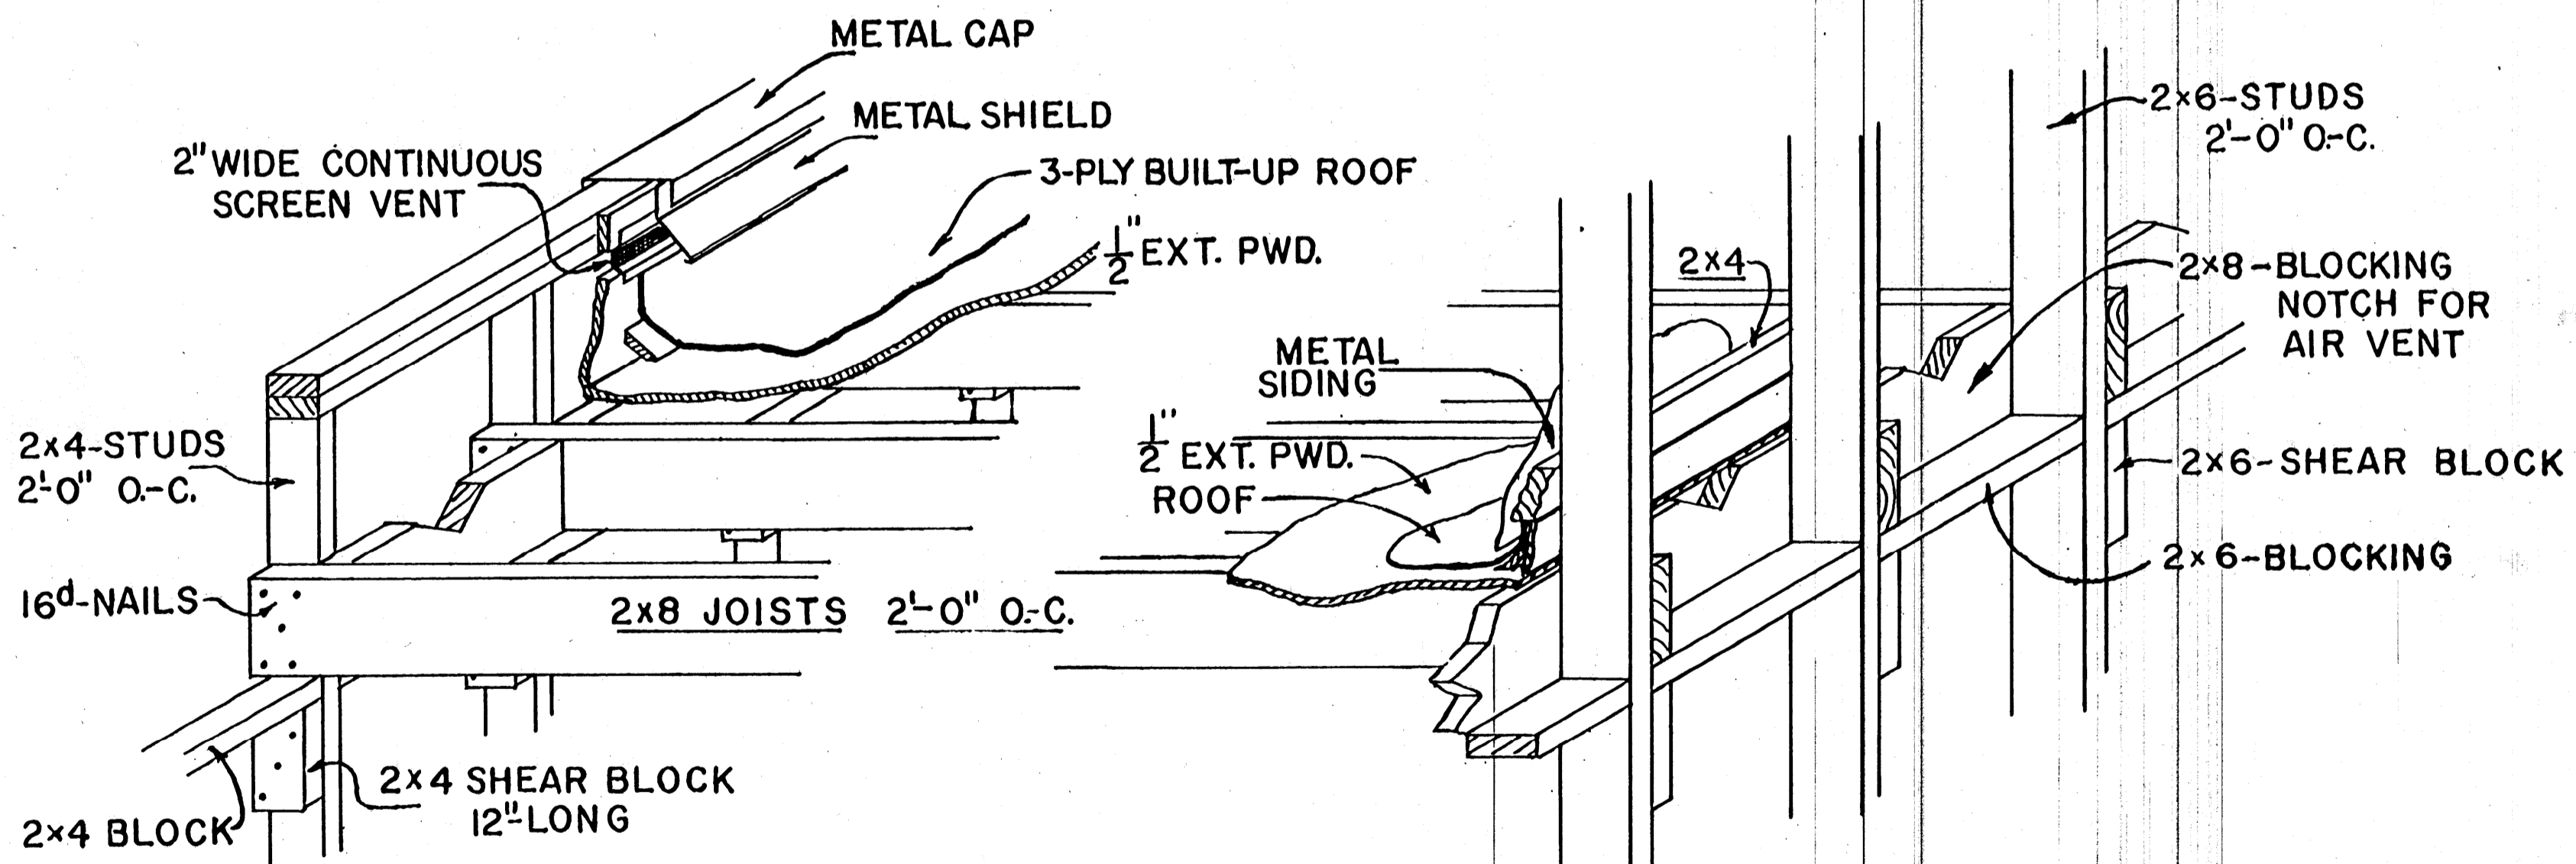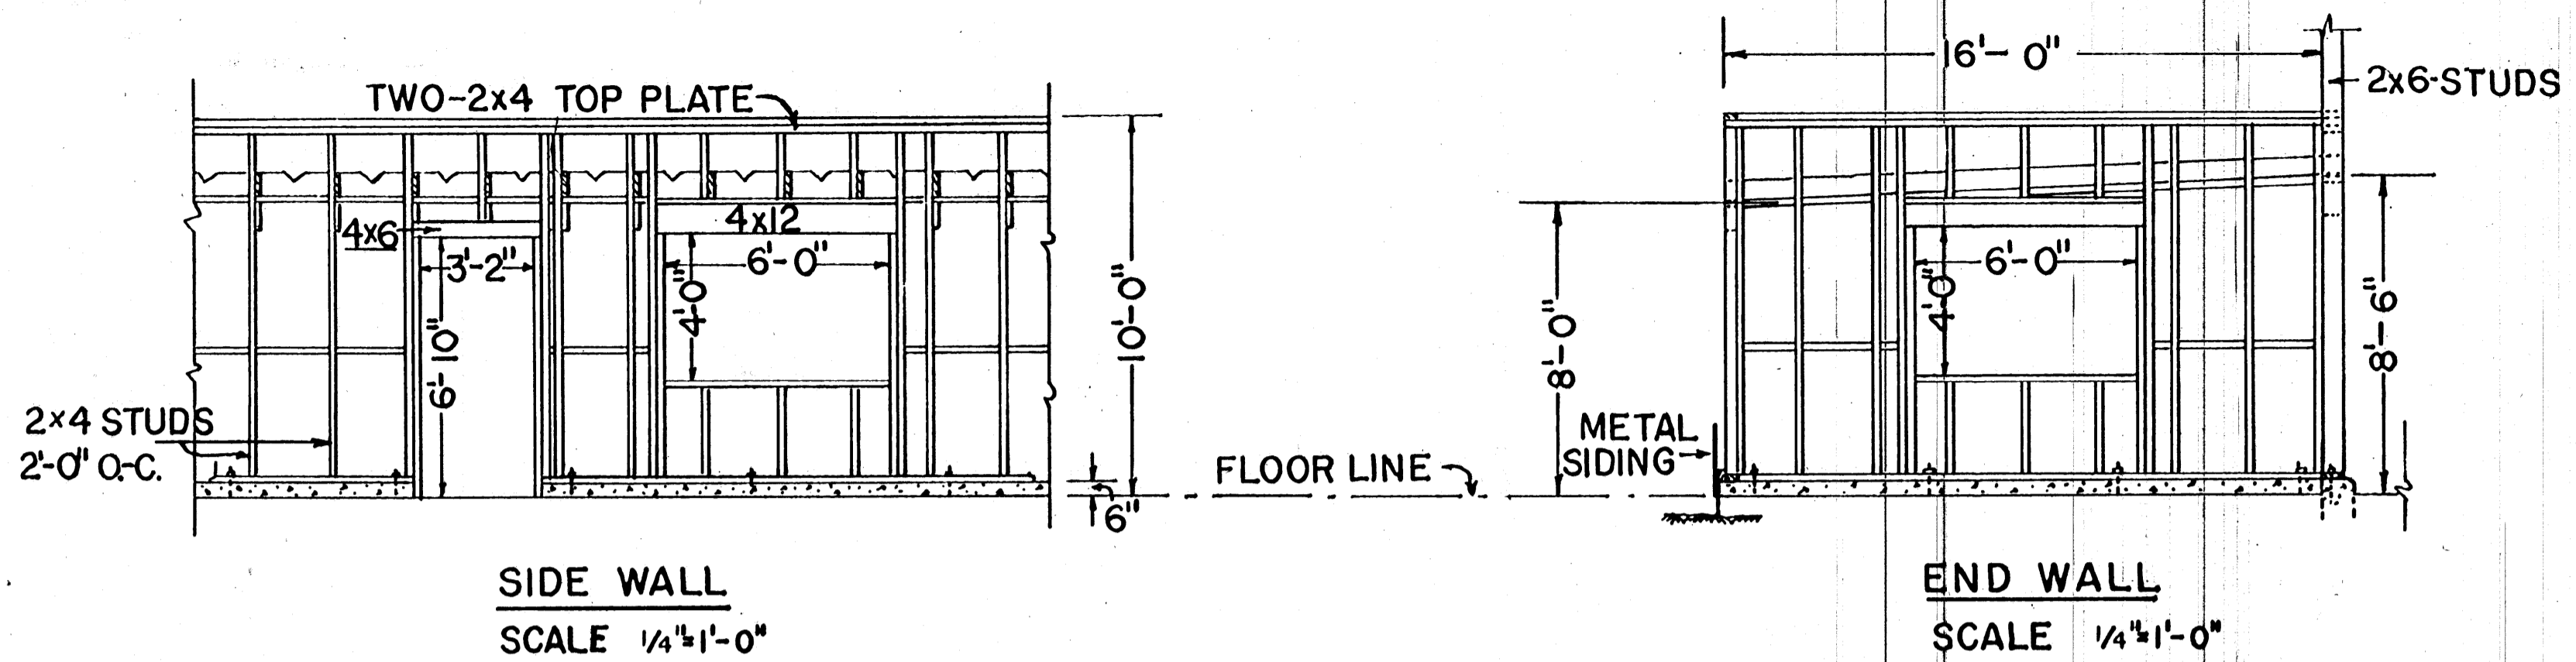

**OFFICE STRUCTURAL DETAILS**