


ALTERNATE PLAN
MATERNITY AND TREATMENT AREA

COOPERATIVE EXTENSION WORK IN
AGRICULTURE AND HOME ECONOMICS



AND
UNITED STATES DEPARTMENT OF AGRICULTURE COOPERATING

LOOSE HOUSING LAYOUT
FOR DAIRY COWS

WASH. '71 | 6113 | SHEET 2 OF 3

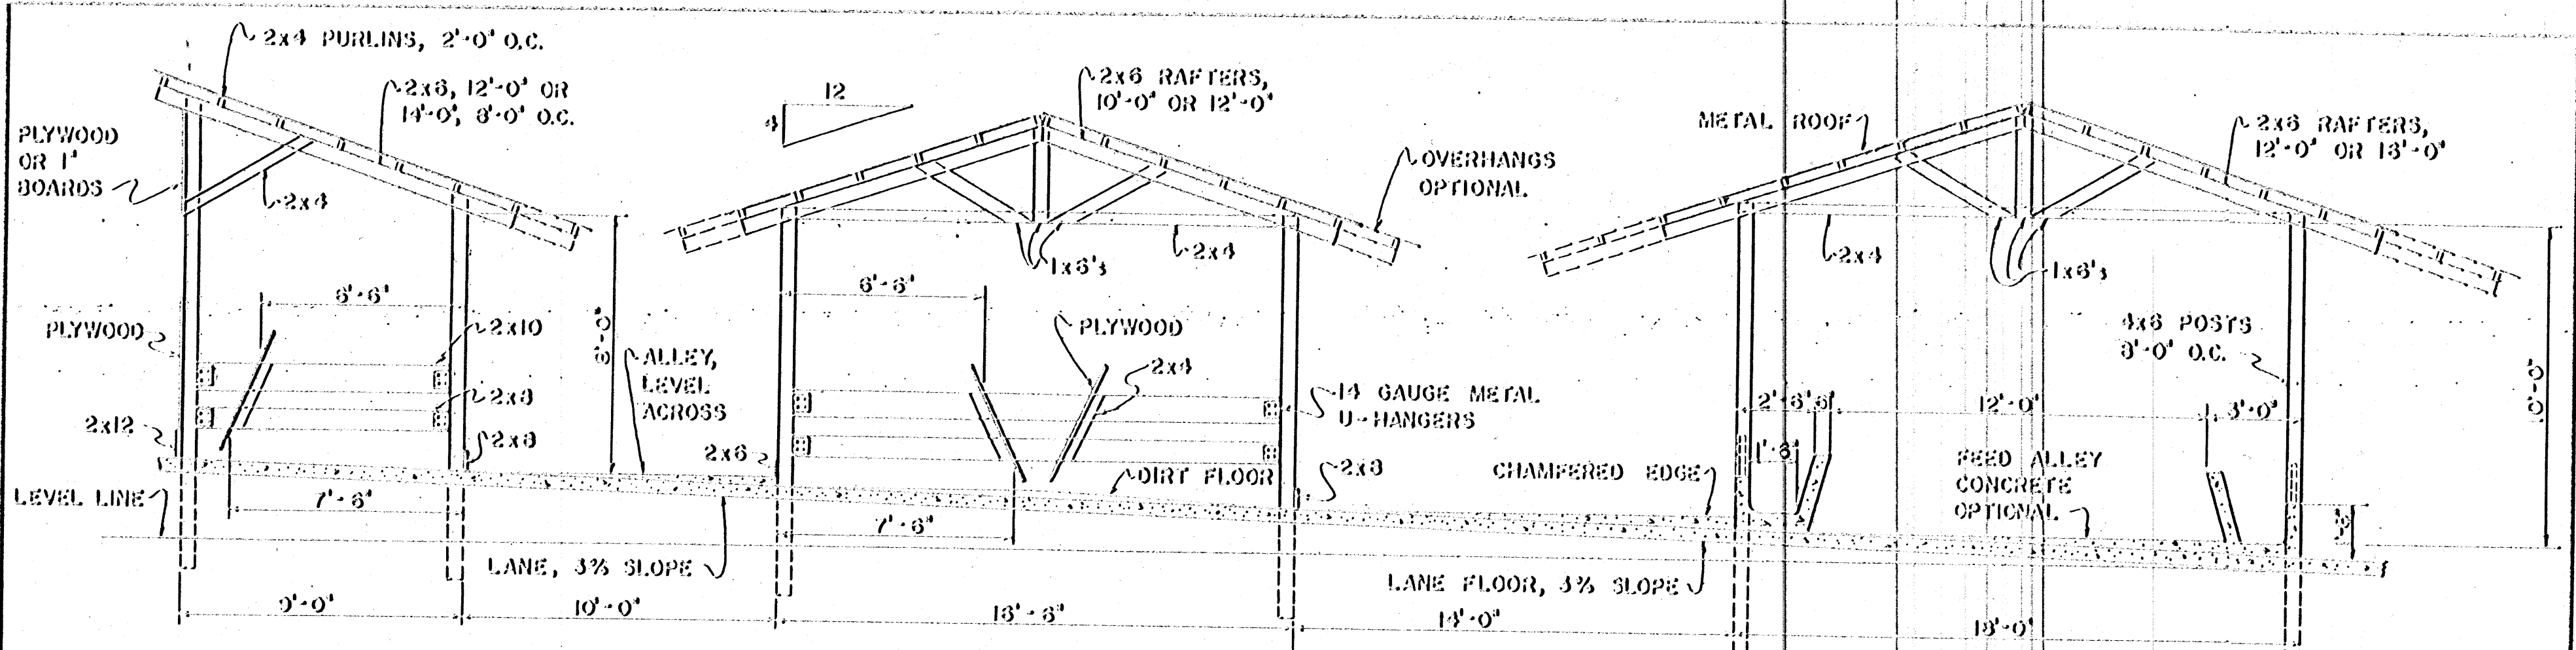

END VIEW OR CROSS SECTION OF HOUSING AND FEEDING
 SCALE: 1/4" = 1'-0"

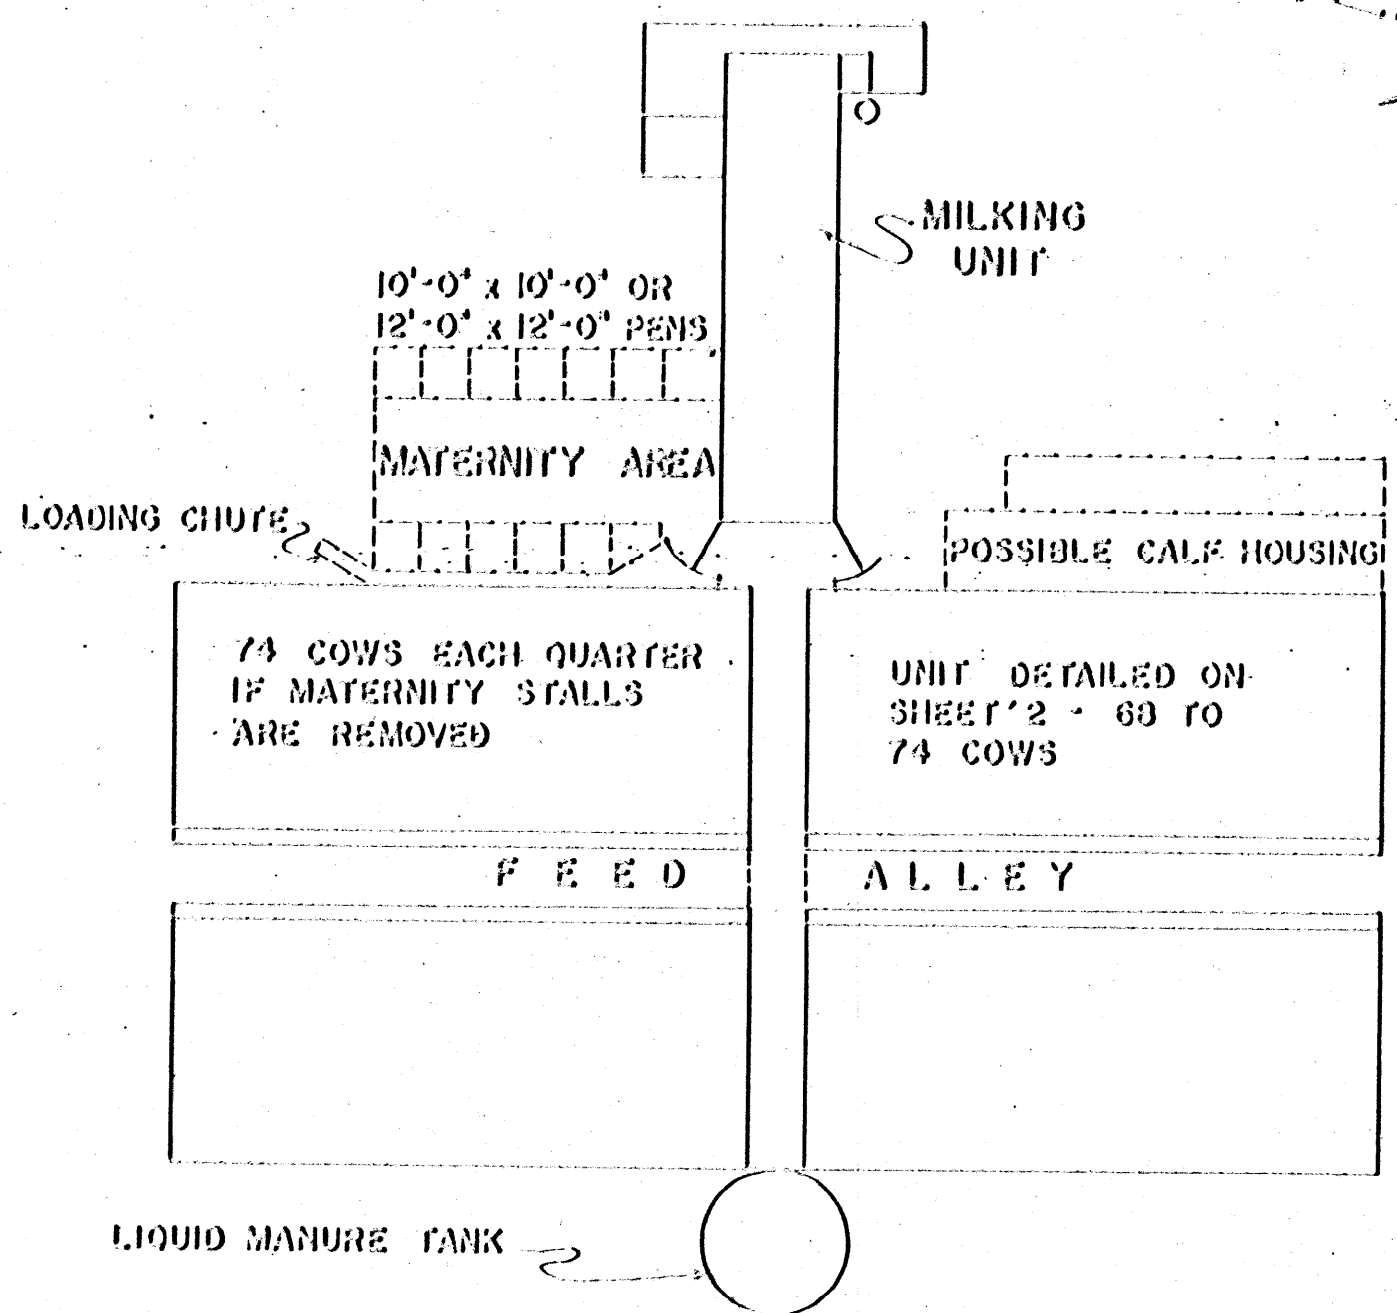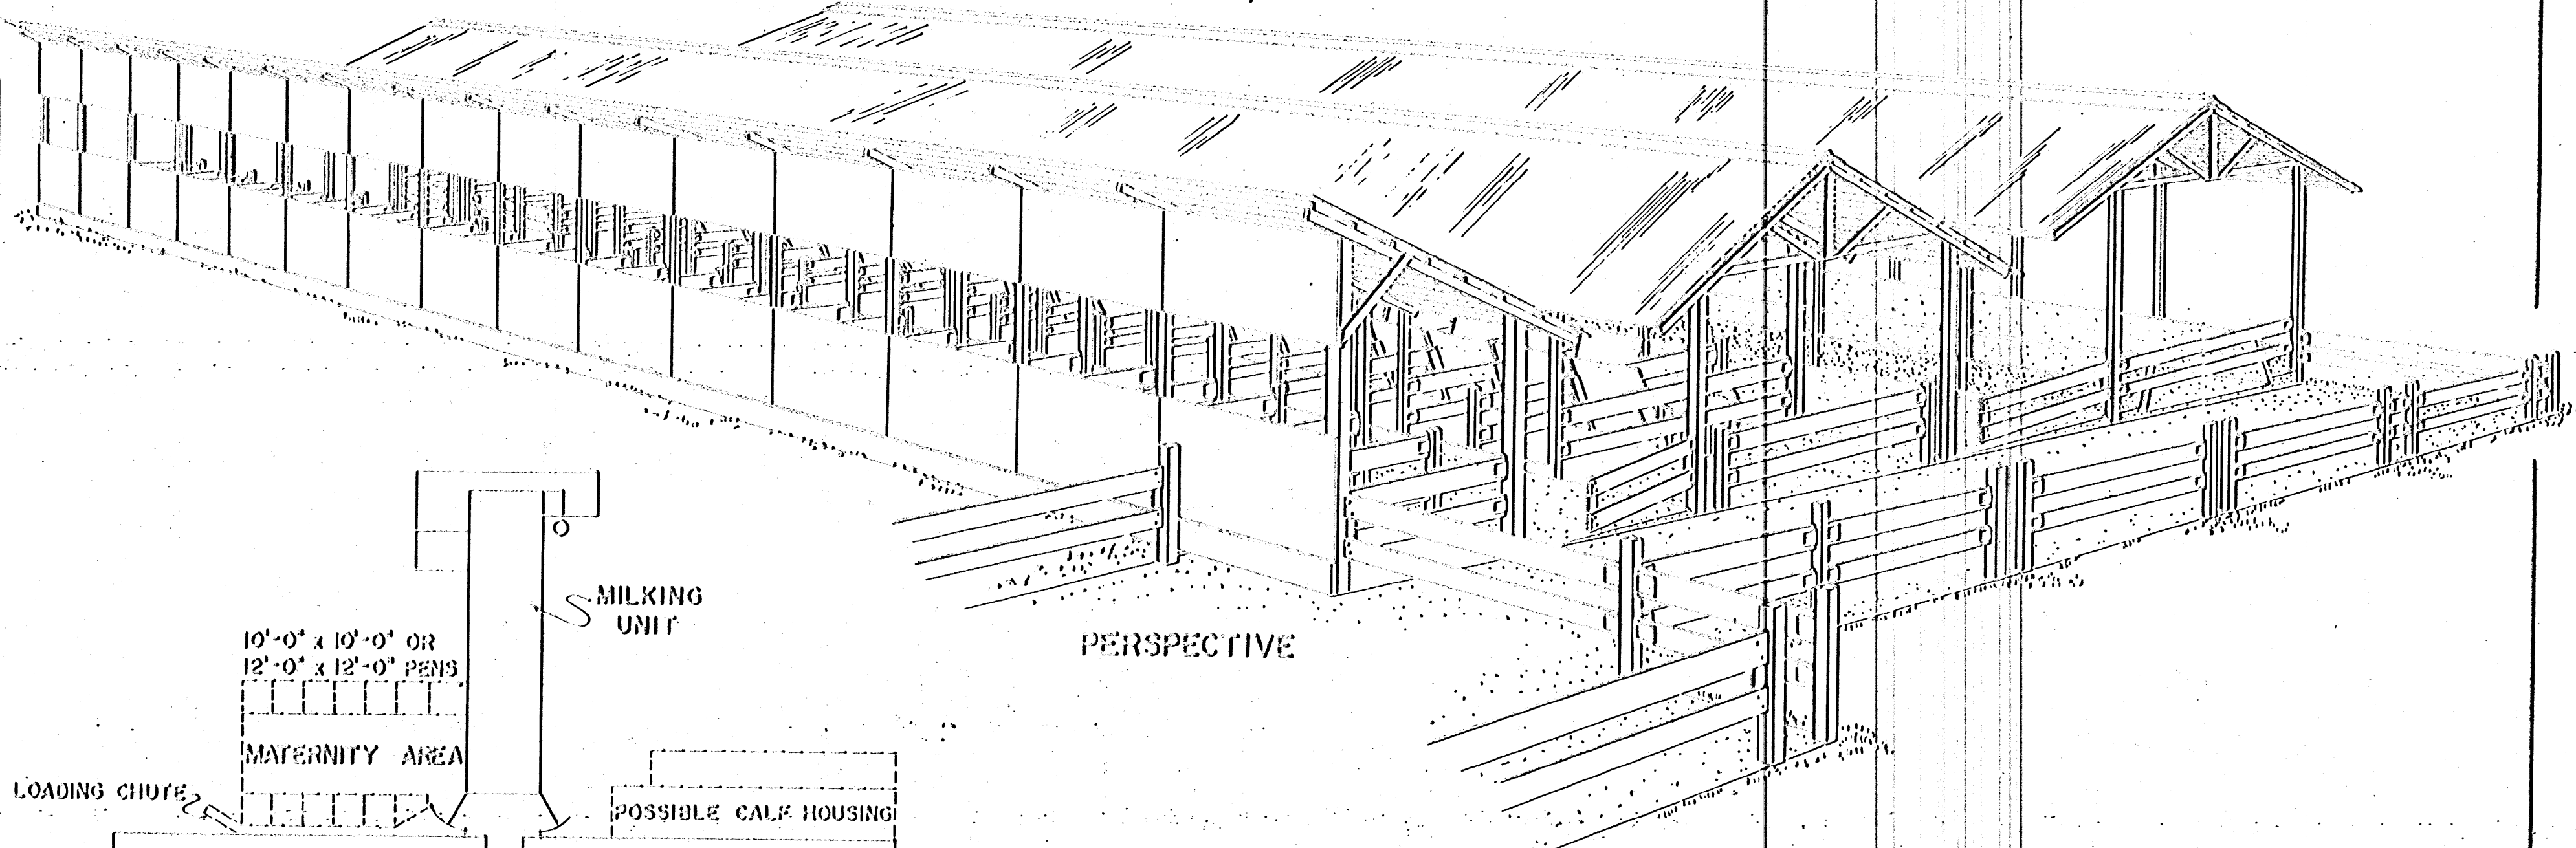

NOTE:
 MATERNITY STALLS UNNECESSARY IN HOUSING UNITS WHEN PROVIDED SEPARATELY.

GENERAL LAYOUT
 FOR 296 COWS
 SCALE: 1" = 40'-0"