



**TYPICAL SECTION**

Scale:  $\frac{1}{4}'' = 1'-0''$   
PLAN 1

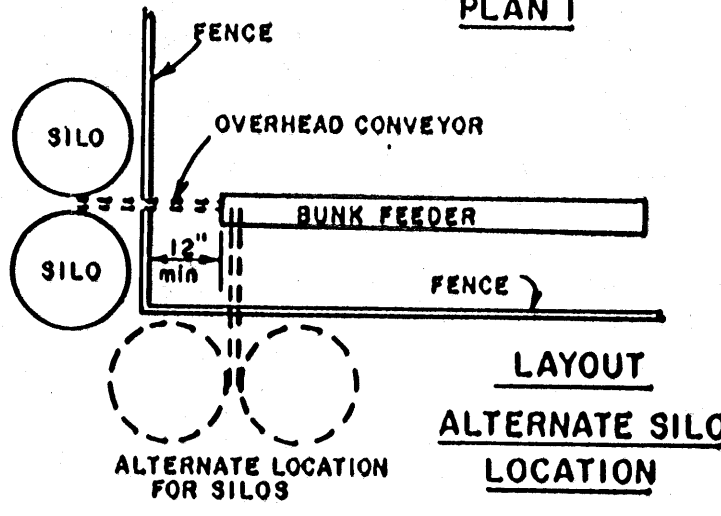


**LAYOUT**  
**ALTERNATE SILO LOCATION**

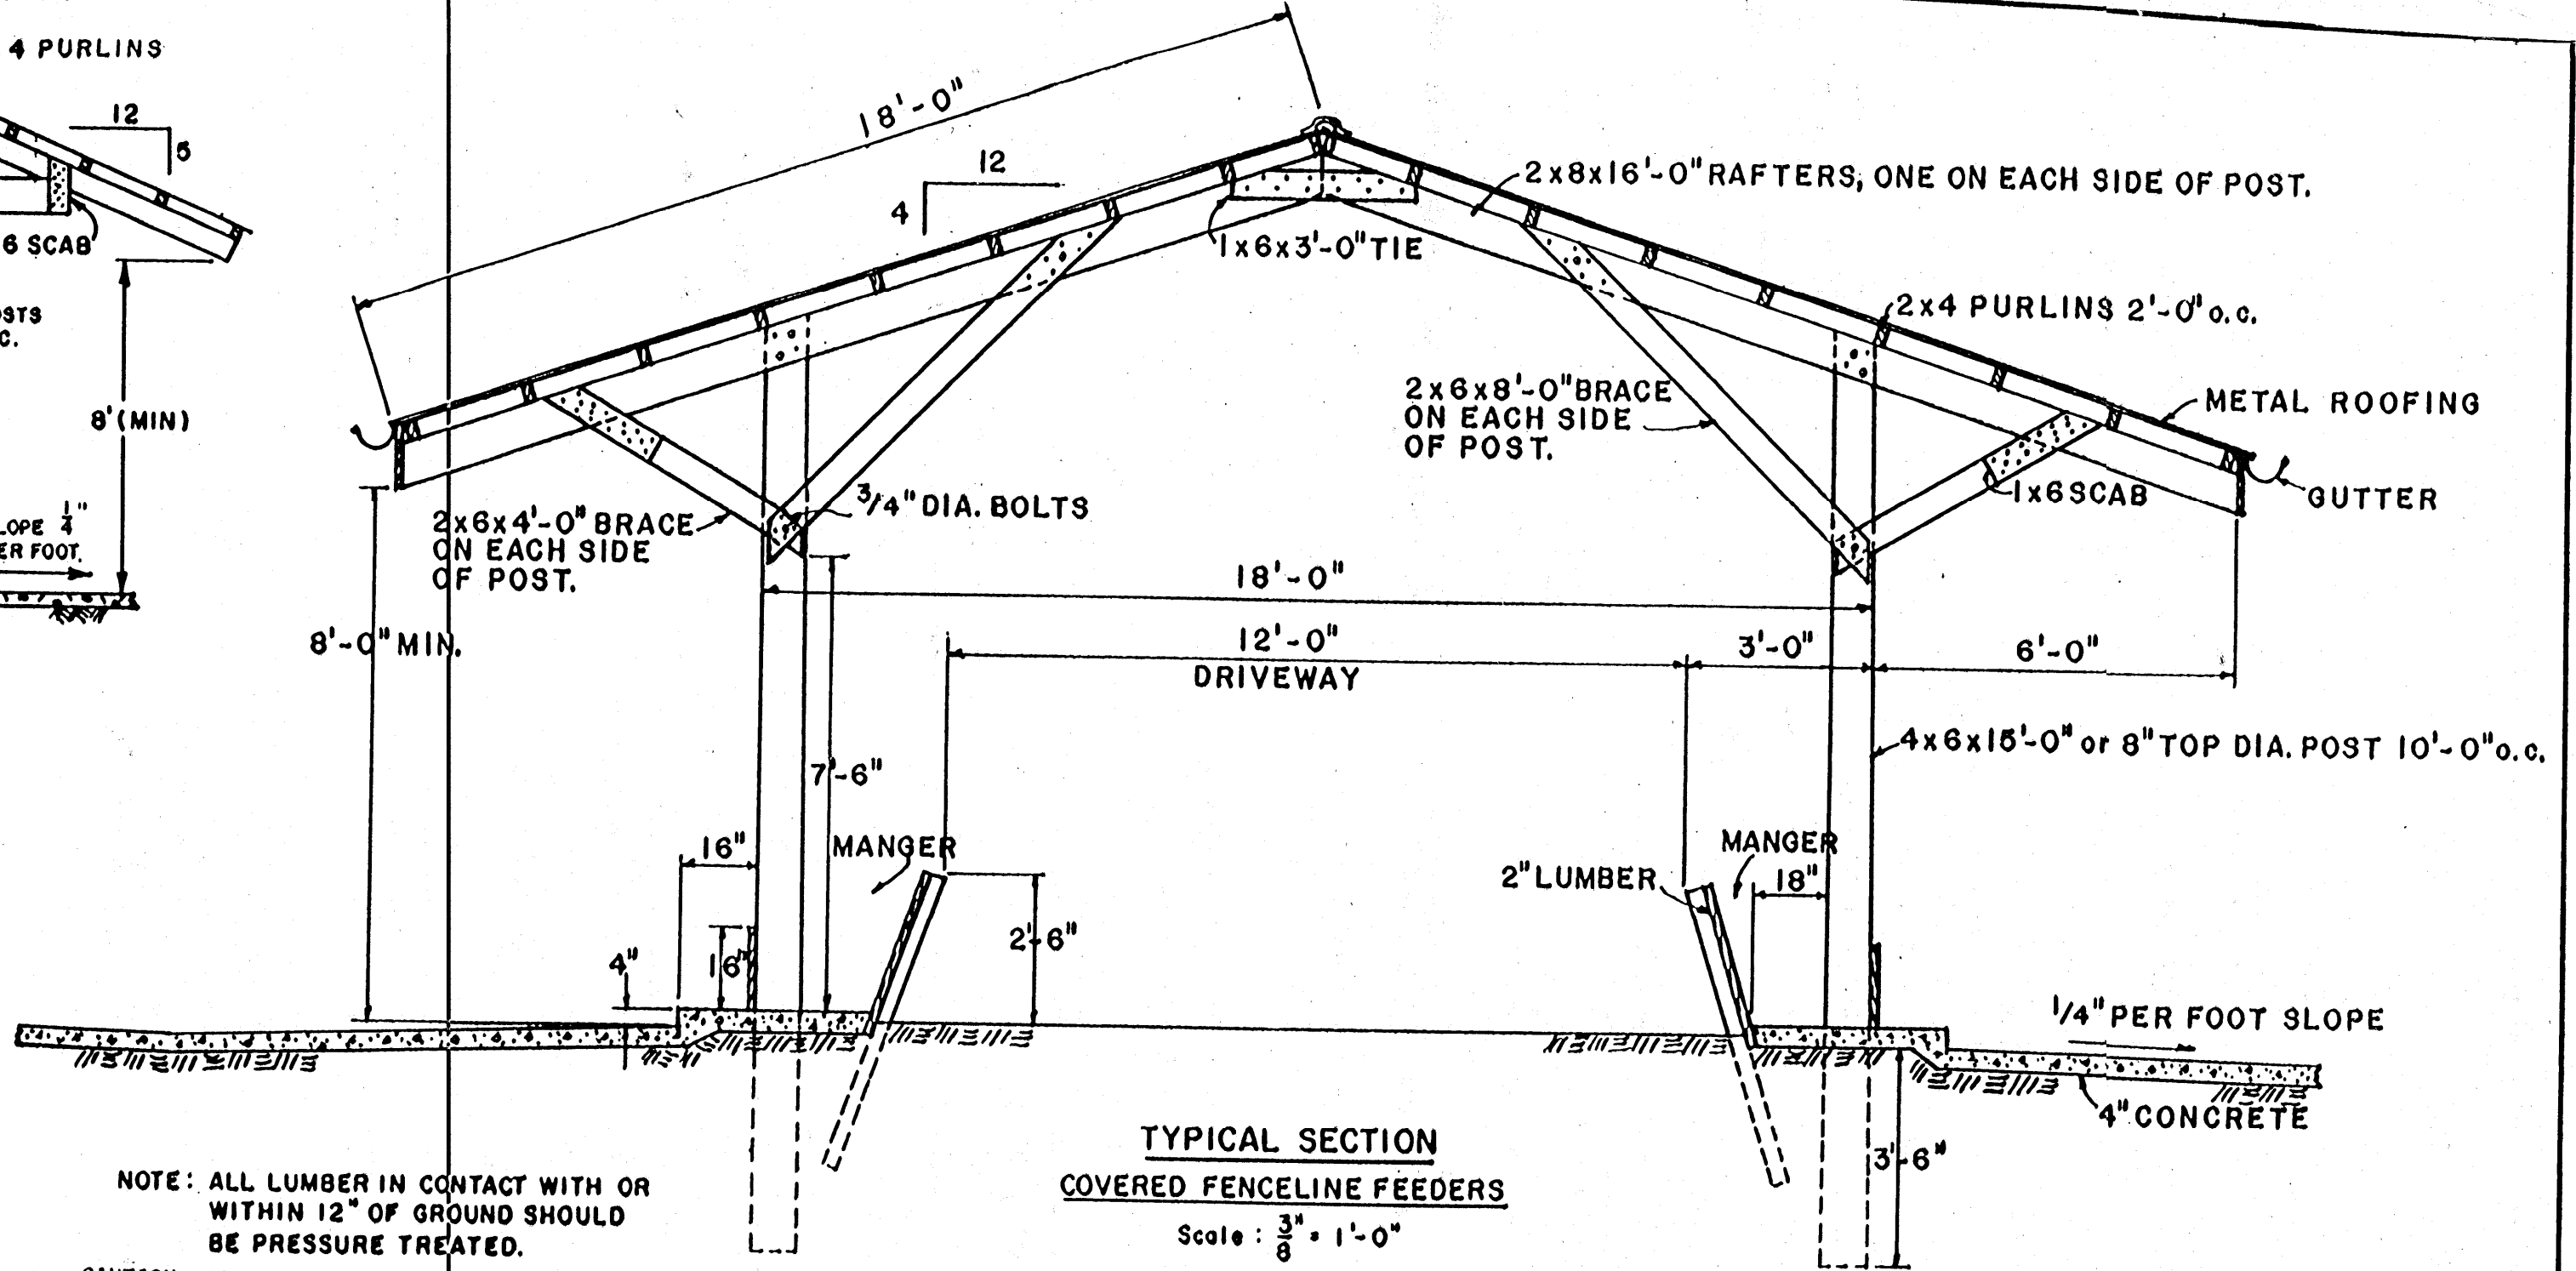

**TYPICAL SECTION**  
**COVERED FENCELINE FEEDERS**


Scale:  $\frac{3}{8}'' = 1'-0''$   
PLAN 2

**NOTE:** ALL LUMBER IN CONTACT WITH OR WITHIN 12" OF GROUND SHOULD BE PRESSURE TREATED.  
**CAUTION:** SOME PRESSURE TREATED POSTS & LUMBER USE PRESERVATIVE THAT EPA DOES NOT ALLOW IN CONTACT WITH FEED. IN SUCH CASES, PLYWOOD OR PLASTIC SHOULD BE USED AS A LINER. CHECK SUPPLIER OR LABELS FOR GUIDANCE.

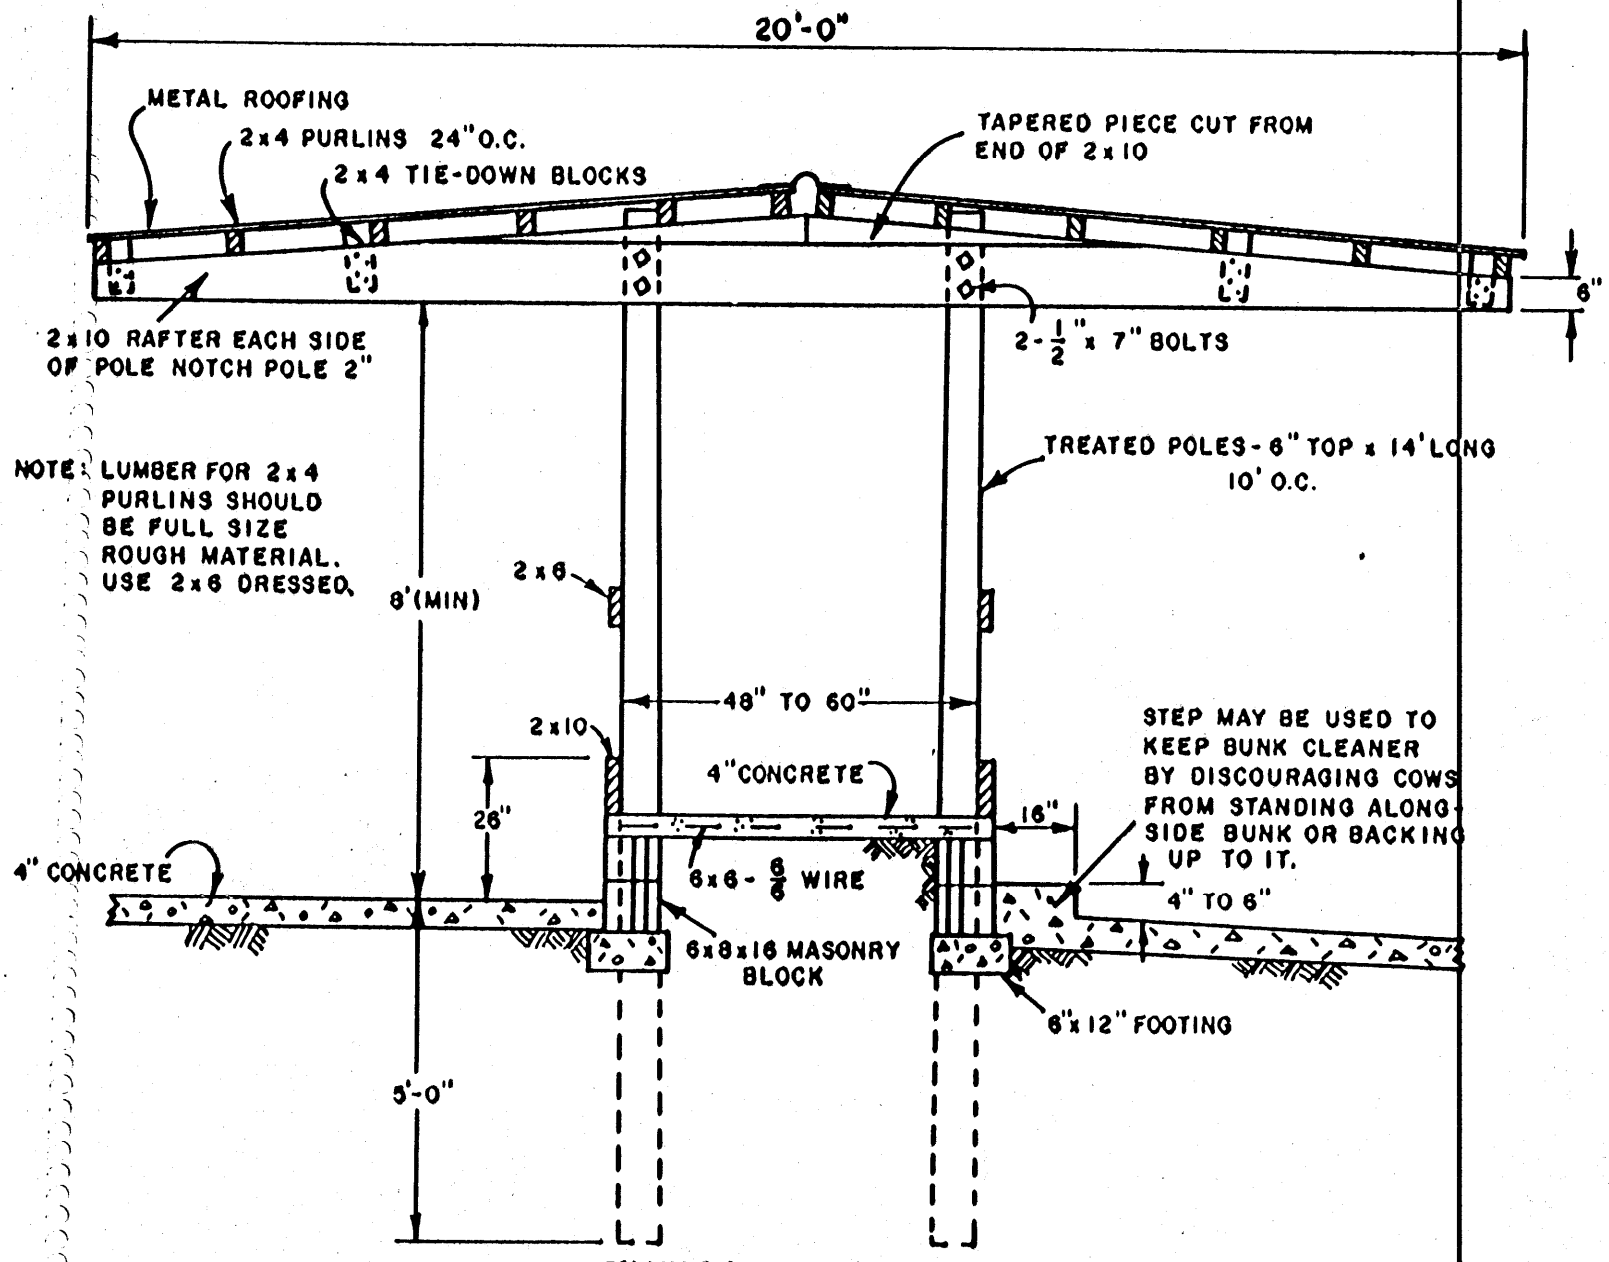

**TYPICAL SECTION**

Scale:  $\frac{3}{8}'' = 1'-0''$   
PLAN 3

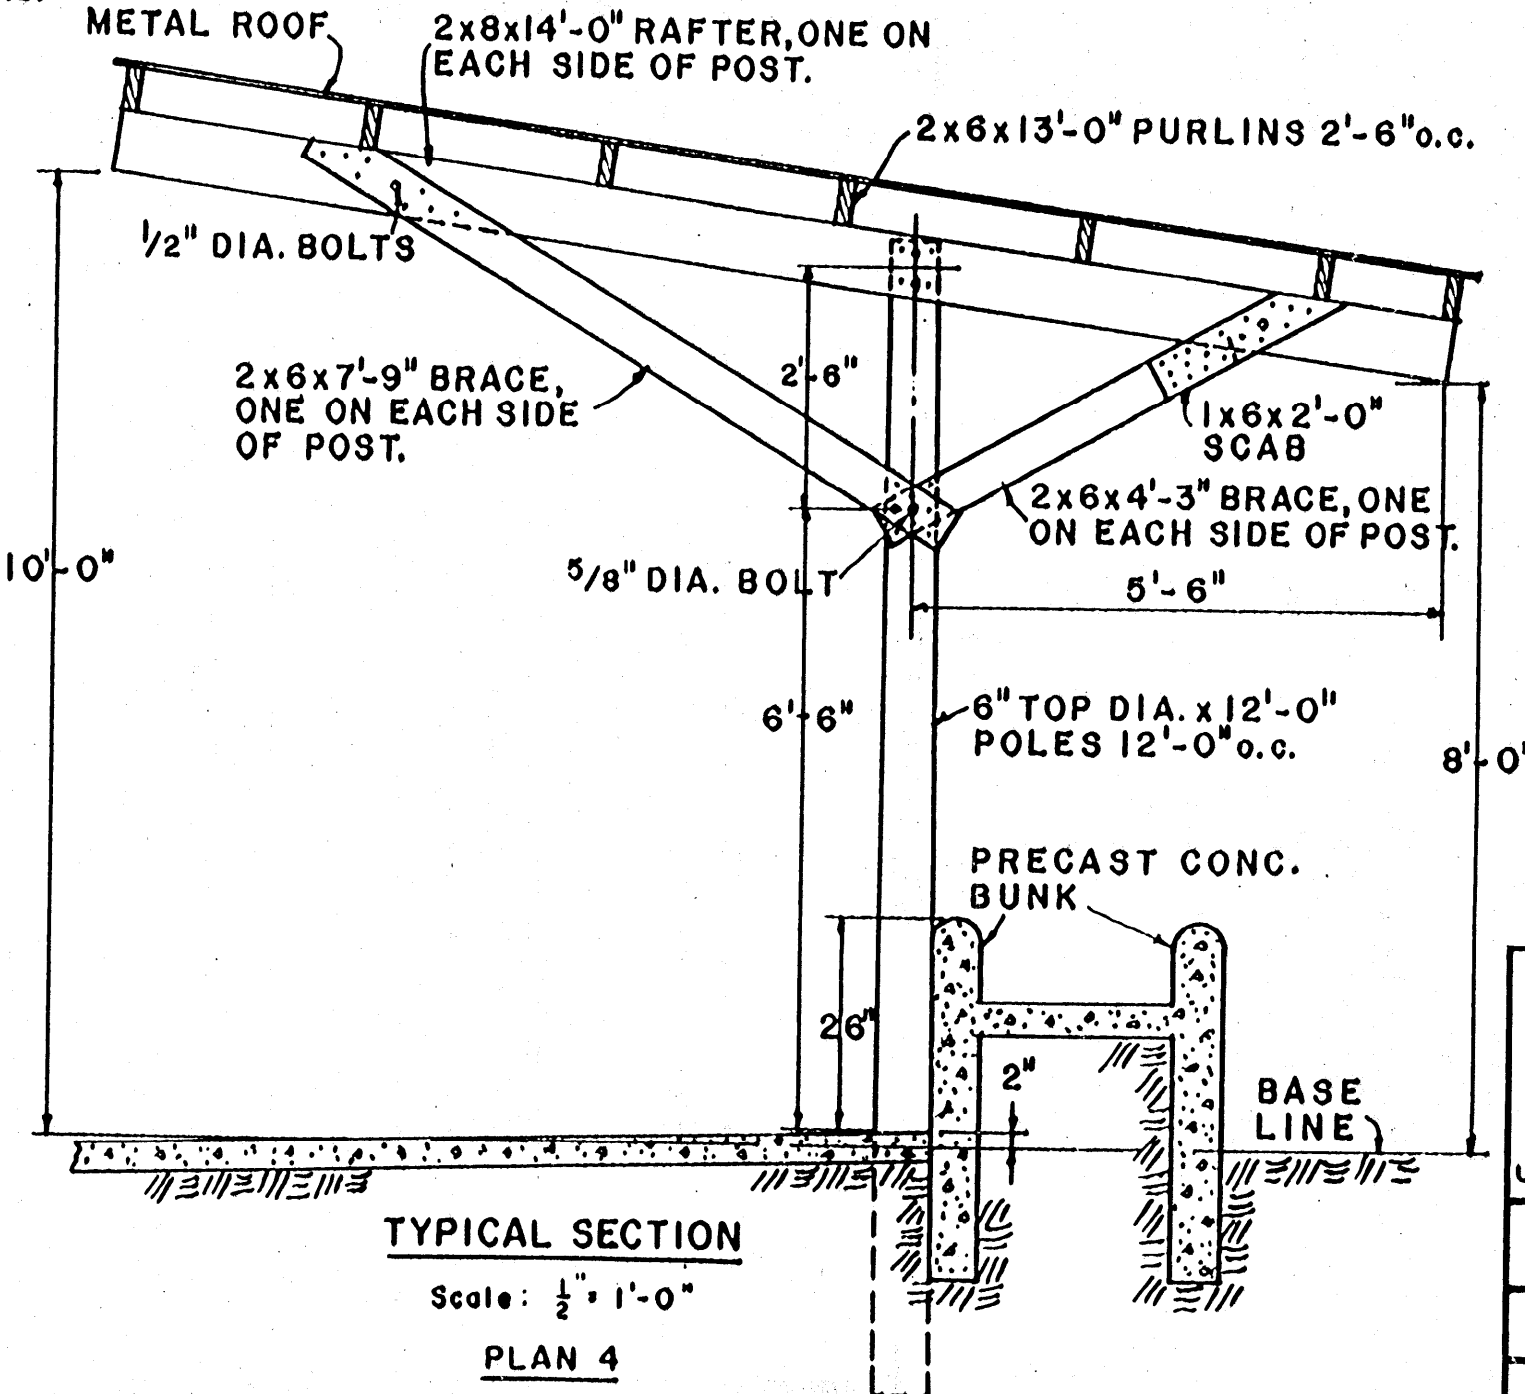

**TYPICAL SECTION**

Scale:  $\frac{1}{2}'' = 1'-0''$   
PLAN 4

**NOTE:** CONSULT LOCAL HEALTH AND BUILDING CODE AUTHORITIES BEFORE STARTING CONSTRUCTION

BASED ON: N.C. STATE UNIV. PLAN 2173

COOPERATIVE EXTENSION WORK IN AGRICULTURE AND HOME ECONOMICS		
AND UNITED STATES DEPARTMENT OF AGRICULTURE COOPERATING		
<b>SILAGE FEED BUNKS</b>		
N.C. '73	EX. 6167	SHEET 1 OF 1
REVISED '88		