



CROSS SECTION

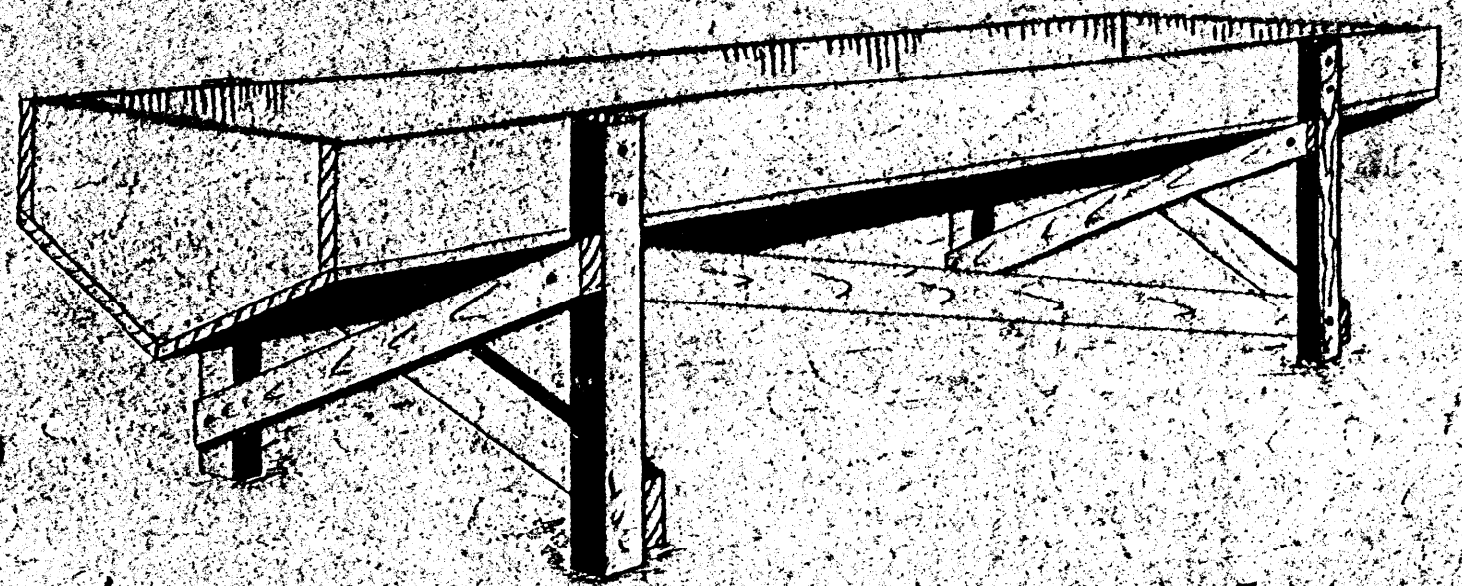

GENERAL VIEW

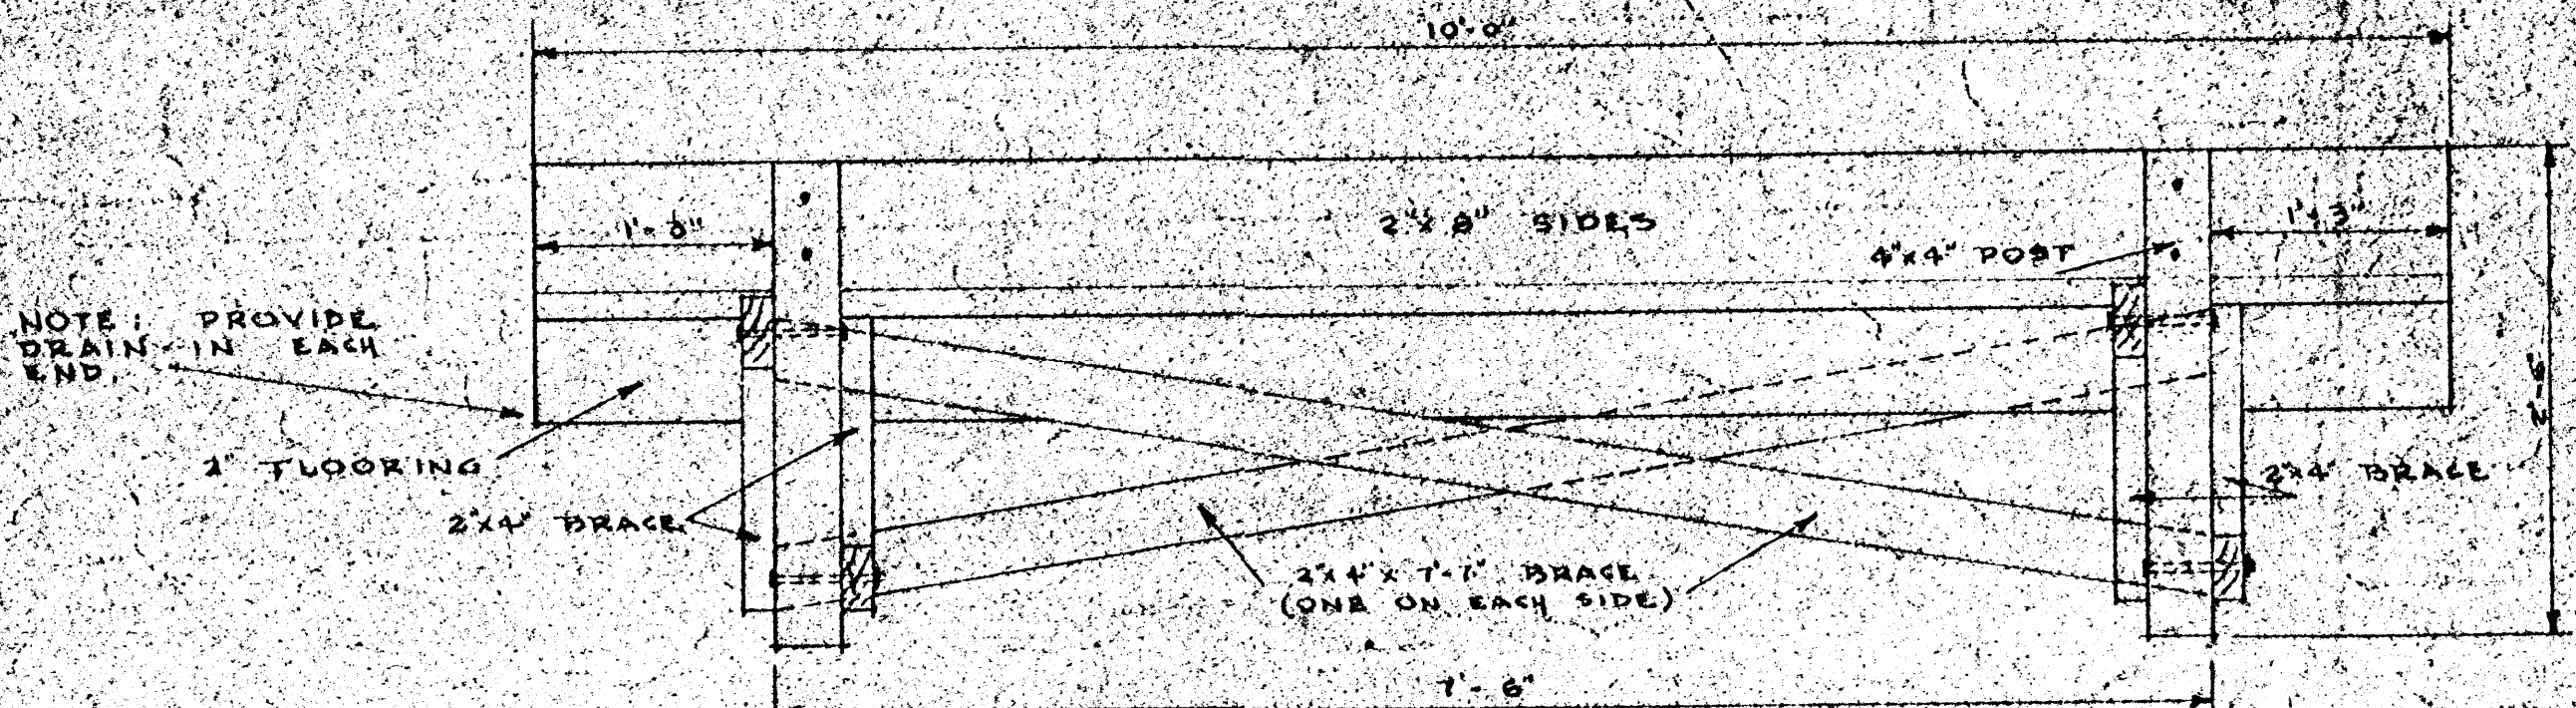

SIDE VIEW

BILL OF MATERIALS

NAILS	1/2 LBS.	20d
POST	4 PCS.	4x4 x 2'-6"
SIDES	2 PCS.	2x8 x 10'-0"
FLOOR	2 PCS.	2x8 x 10'-0"
BRACES	4 PCS.	2x4 x 3'-9"
BOLTS	2 PCS.	1/2 x 6 1/2
WASHERS	4 PCS.	2x4 x 7'-7"
ENDS	4 PCS.	2x8 x 2'-6"

CAPACITY: 10-14 HEAD

NOTE:
TREAT WOOD WITH PRESERVATIVE
IF NOT OAK

COOPERATIVE EXTENSION WORK IN
AGRICULTURE AND HOME ECONOMICS
AND
U.S. DEPARTMENT OF AGRICULTURE COOPERATING
SILAGE & GRAIN FEEDING TROUGH
VA. 52 BX 5766 SHEET 1051