




PANEL FOR LAMBS
NOTE: MAY BE USED FOR FENCING A LOT
AND AS A FEED RACK

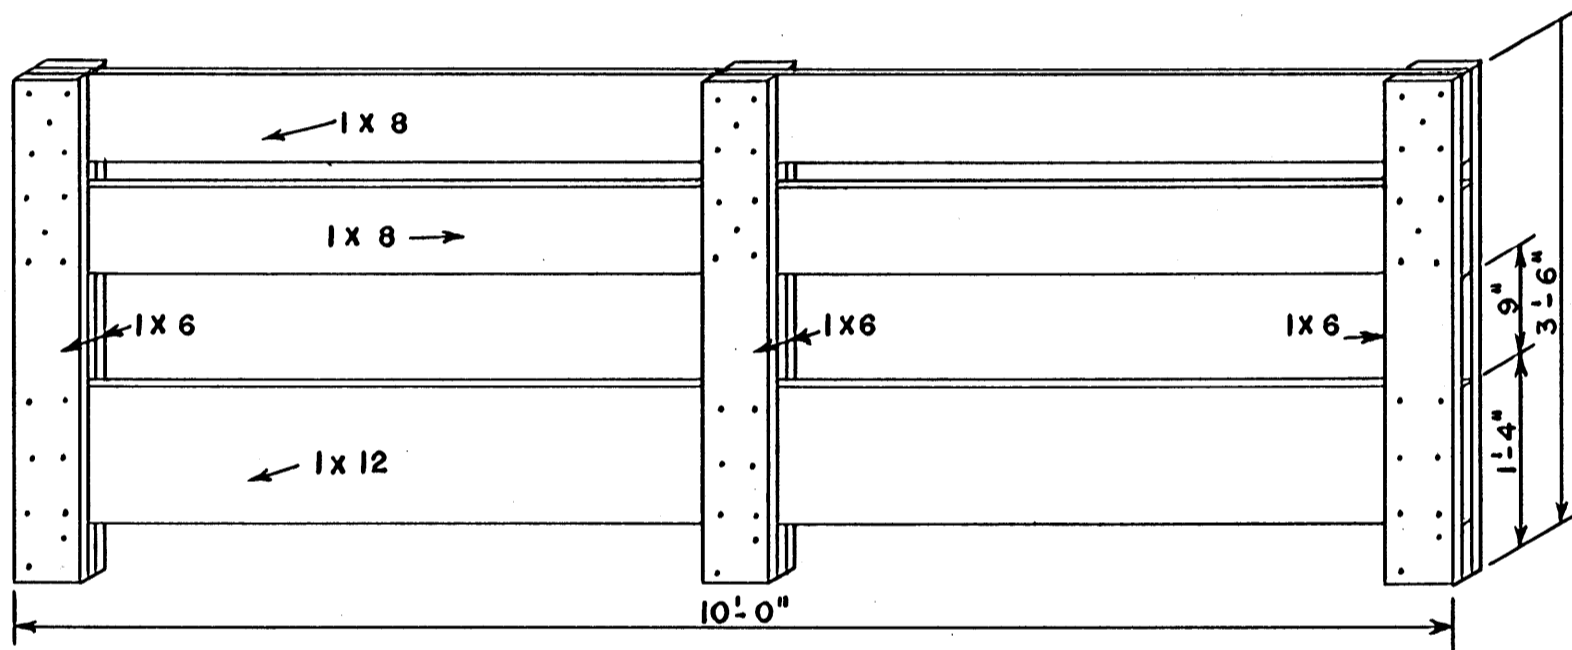


PANEL FOR EWES

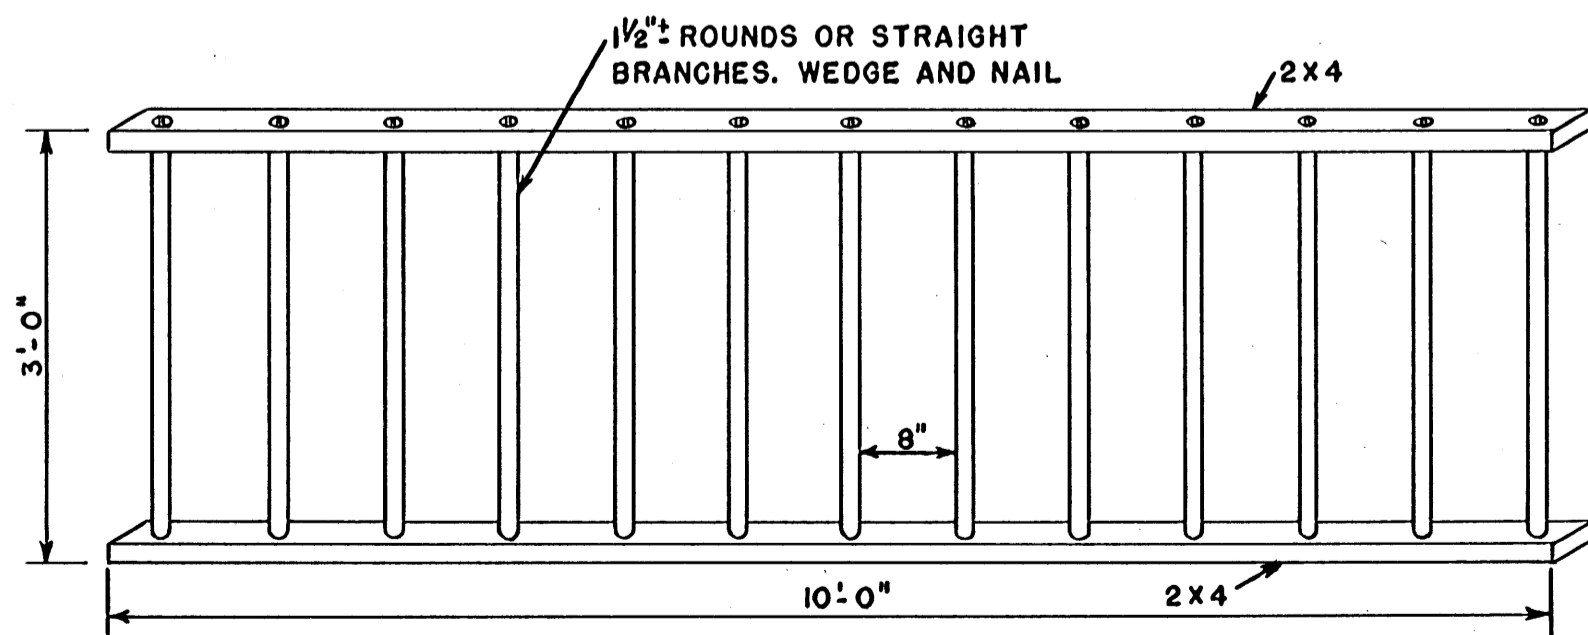


CREEP PANEL

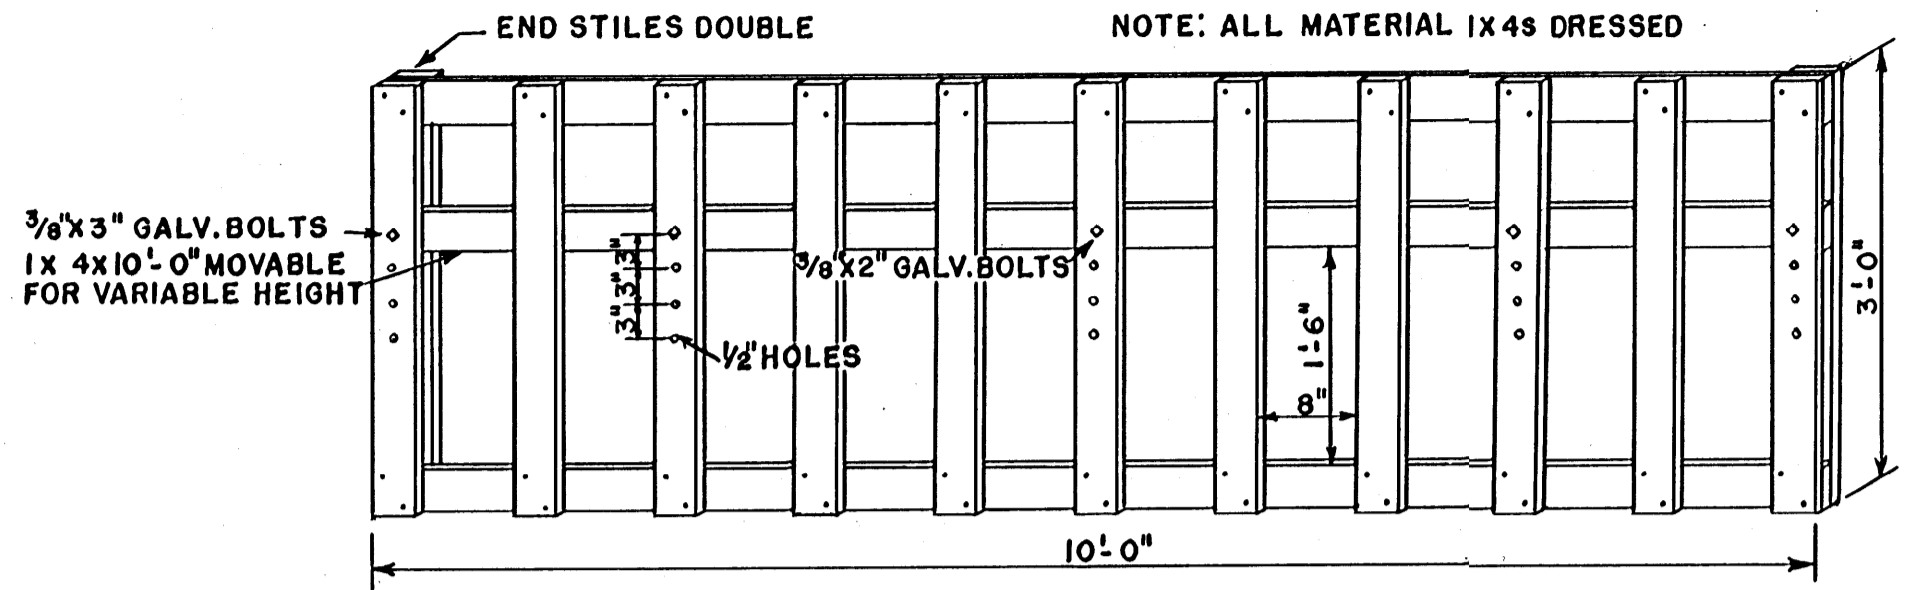

PANEL FOR CREEP FEEDING

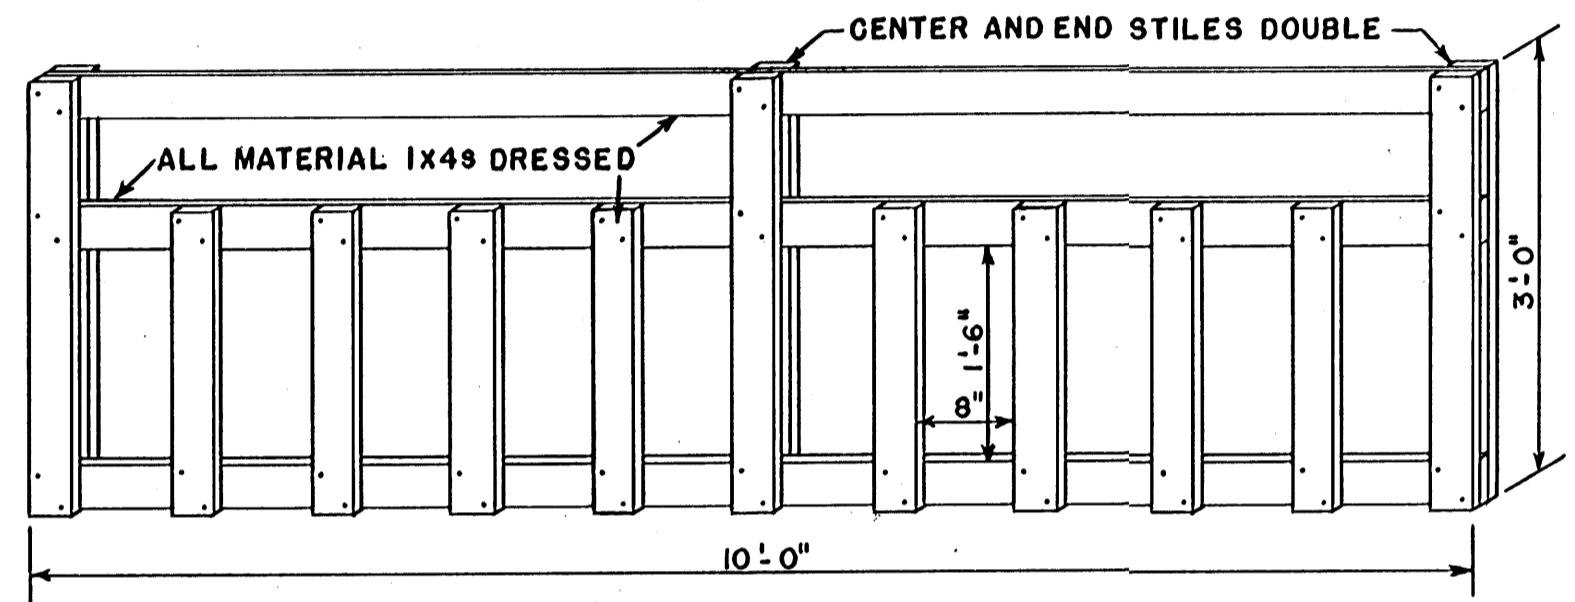

PANEL FOR CREEP FEEDING

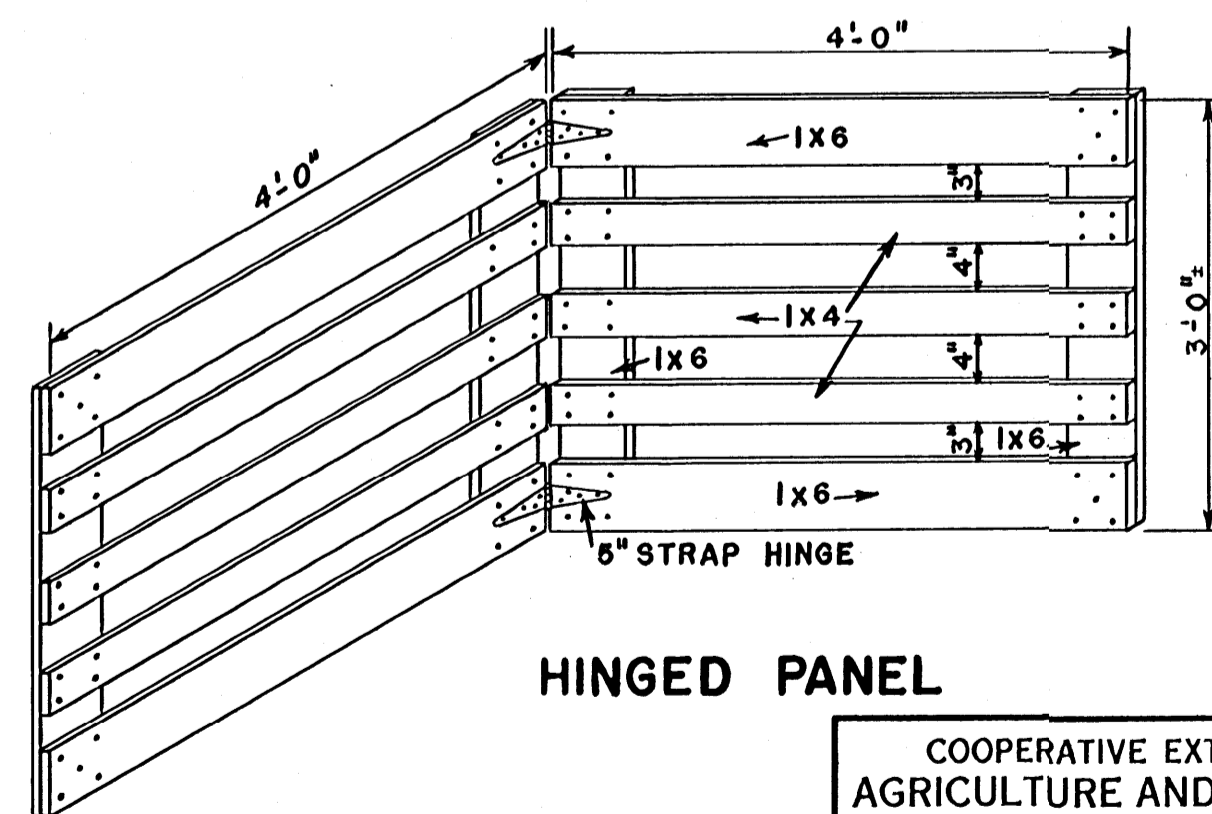

HINGED PANEL

NOTE: FOR TEMPORARY LAMBING
OR CLAIMING PENS

COOPERATIVE EXTENSION WORK IN AGRICULTURE AND HOME ECONOMICS		
STATE OF MISSISSIPPI		
MISSISSIPPI STATE UNIVERSITY		
UNITED STATES DEPARTMENT OF AGRICULTURE COOPERATING		
FENCING AND FEEDING PANELS FOR SHEEP		
USDA '60	EX. 5917	SHEET 1 OF 1

SCALE: 3/4" = 1'-0" USED THRU-OUT.