


MODIFIED SYSTEM PLAN
 SCALE: 1" = 30'-0"
 INCREASED SPACE & PAVING
 IN FEEDING AREA

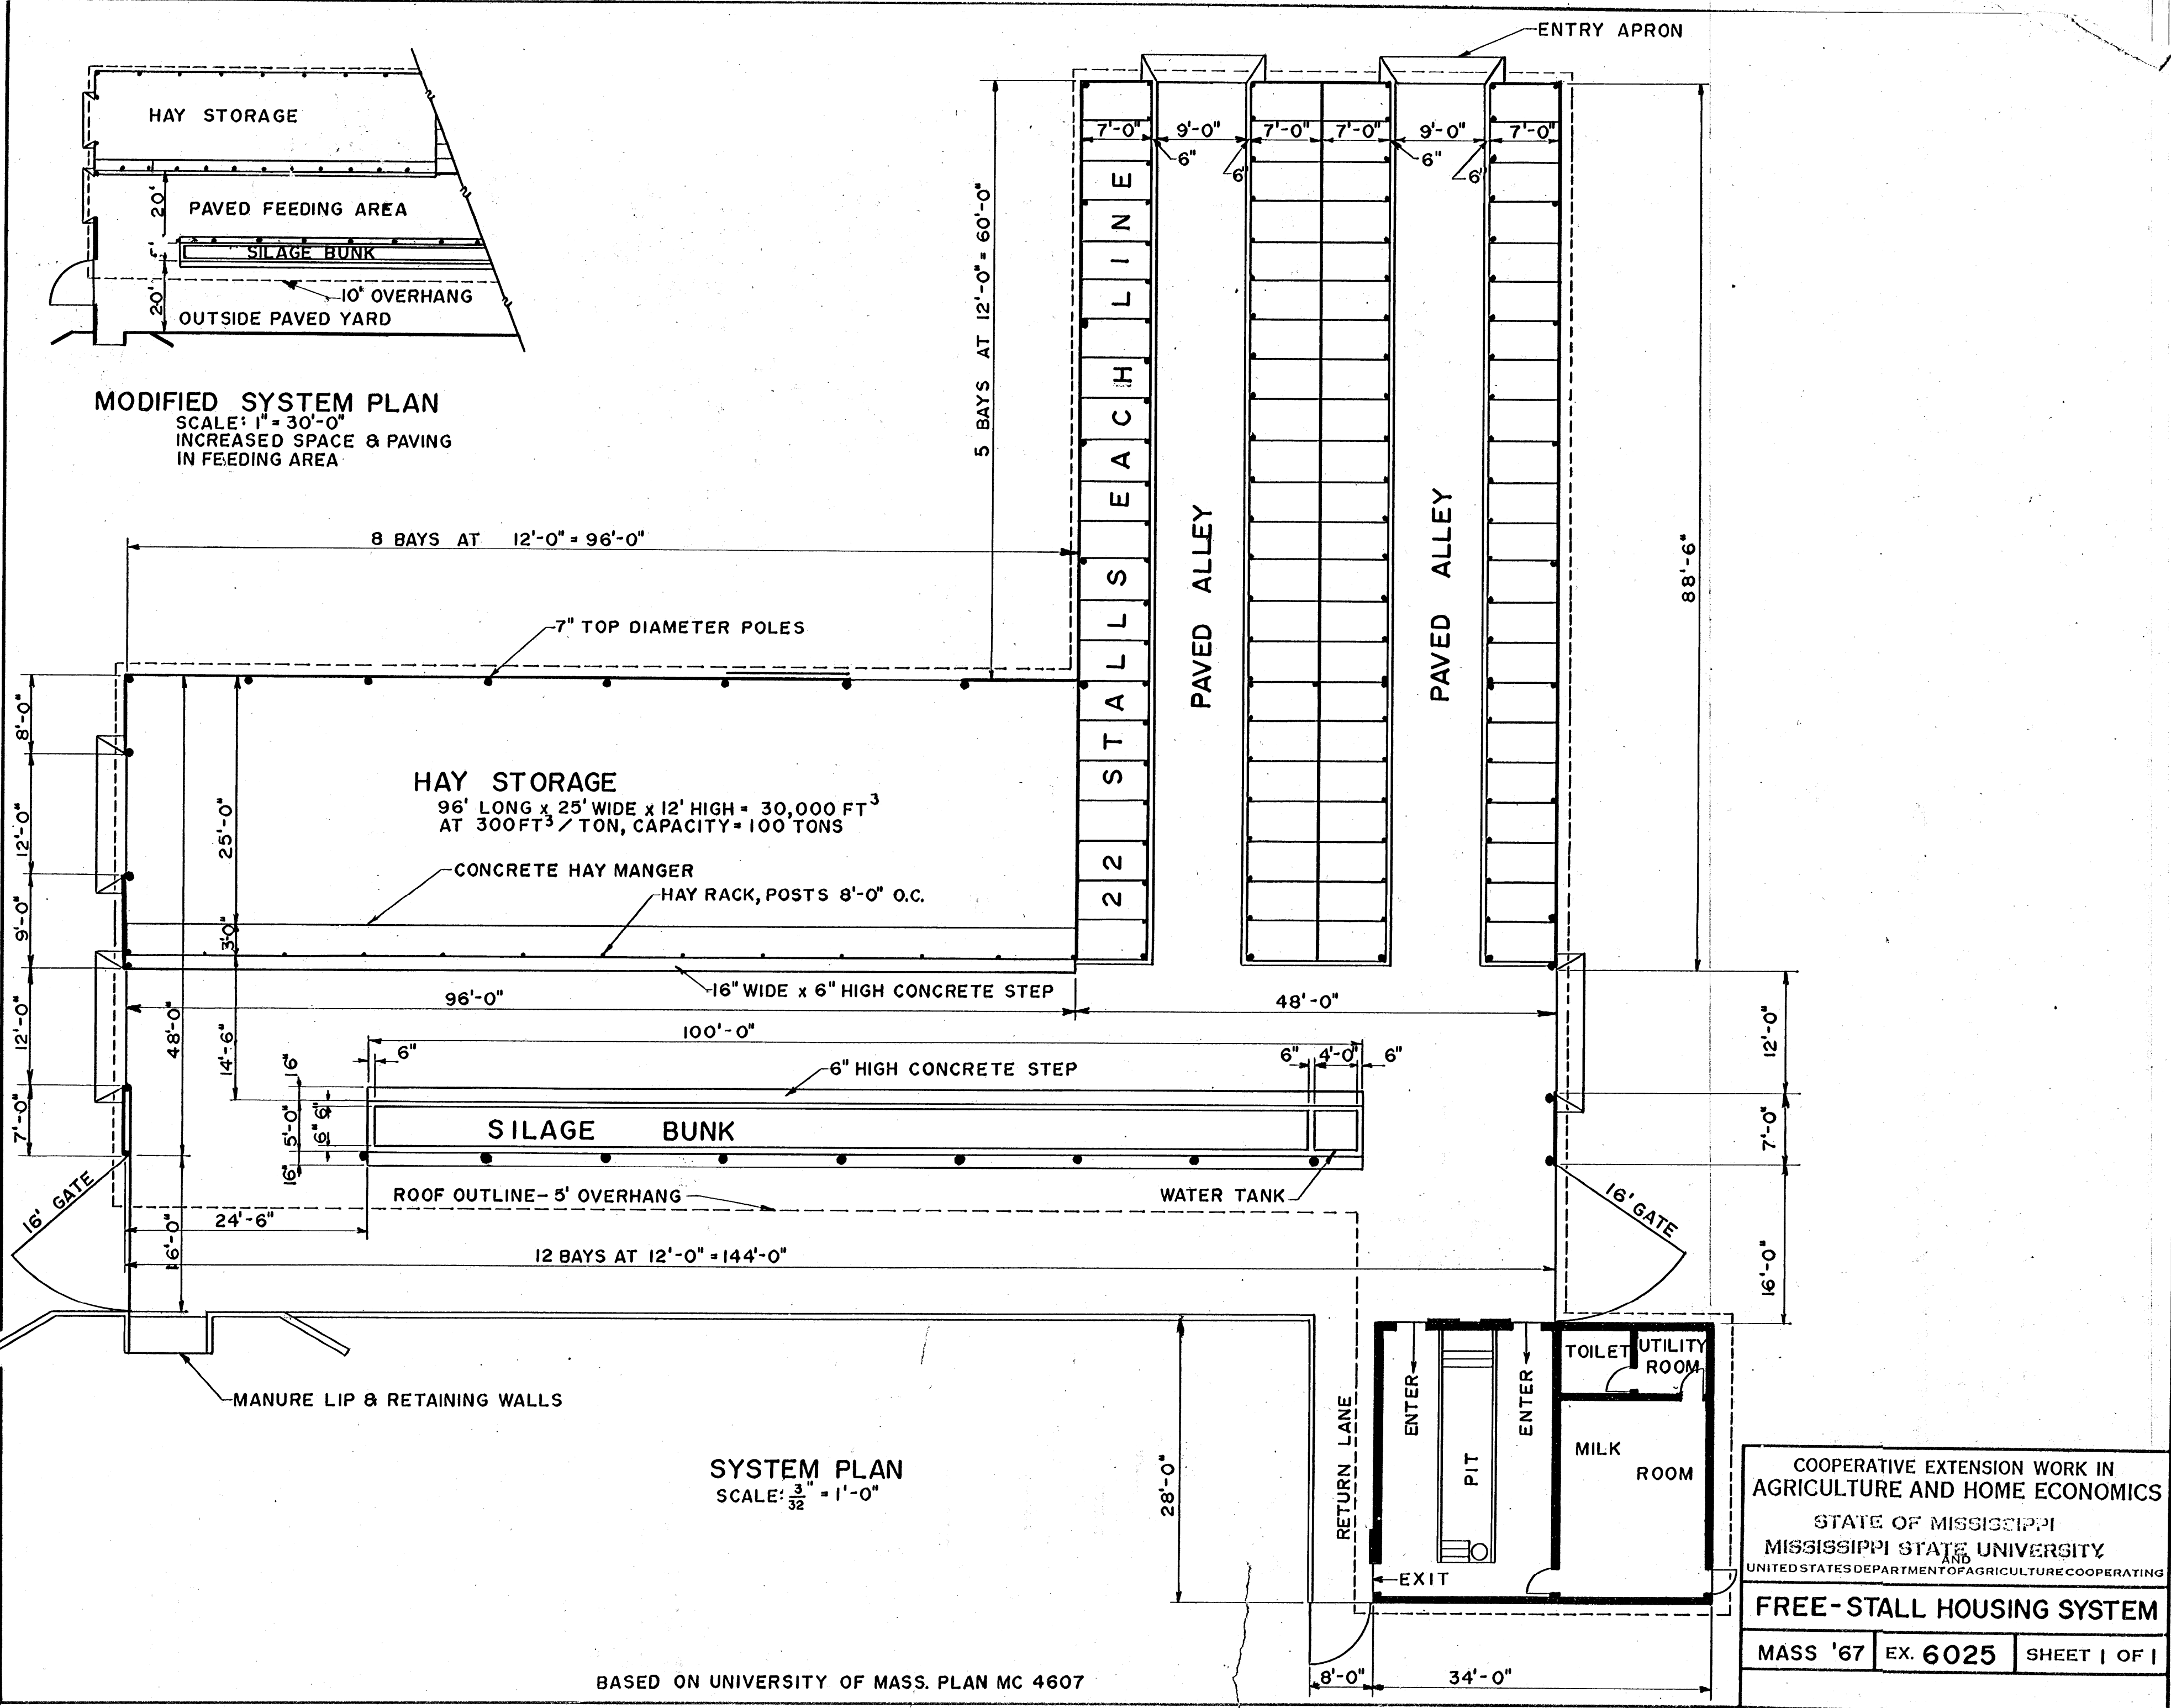

SYSTEM PLAN
 SCALE: $\frac{3}{32}$ " = 1'-0"

BASED ON UNIVERSITY OF MASS. PLAN MC 4607

COOPERATIVE EXTENSION WORK IN
 AGRICULTURE AND HOME ECONOMICS
 STATE OF MISSISSIPPI
 MISSISSIPPI STATE UNIVERSITY
 UNITED STATES DEPARTMENT OF AGRICULTURE COOPERATING

FREE-STALL HOUSING SYSTEM

MASS '67	EX. 6025	SHEET 1 OF 1
----------	----------	--------------